



DATE	
BY	
FINAL SURVEYED	
SURVEY PLOTTED	
NOTE BOOK	
TEMPLATE AREAS	
AREAS CHECKED	
NO.	

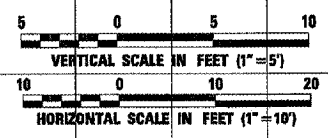

DATE	
BY	
SURVEYED	
PLOTTED	
NOTE BOOK	
TEMPLATE AREAS	
AREAS CHECKED	
NO.	

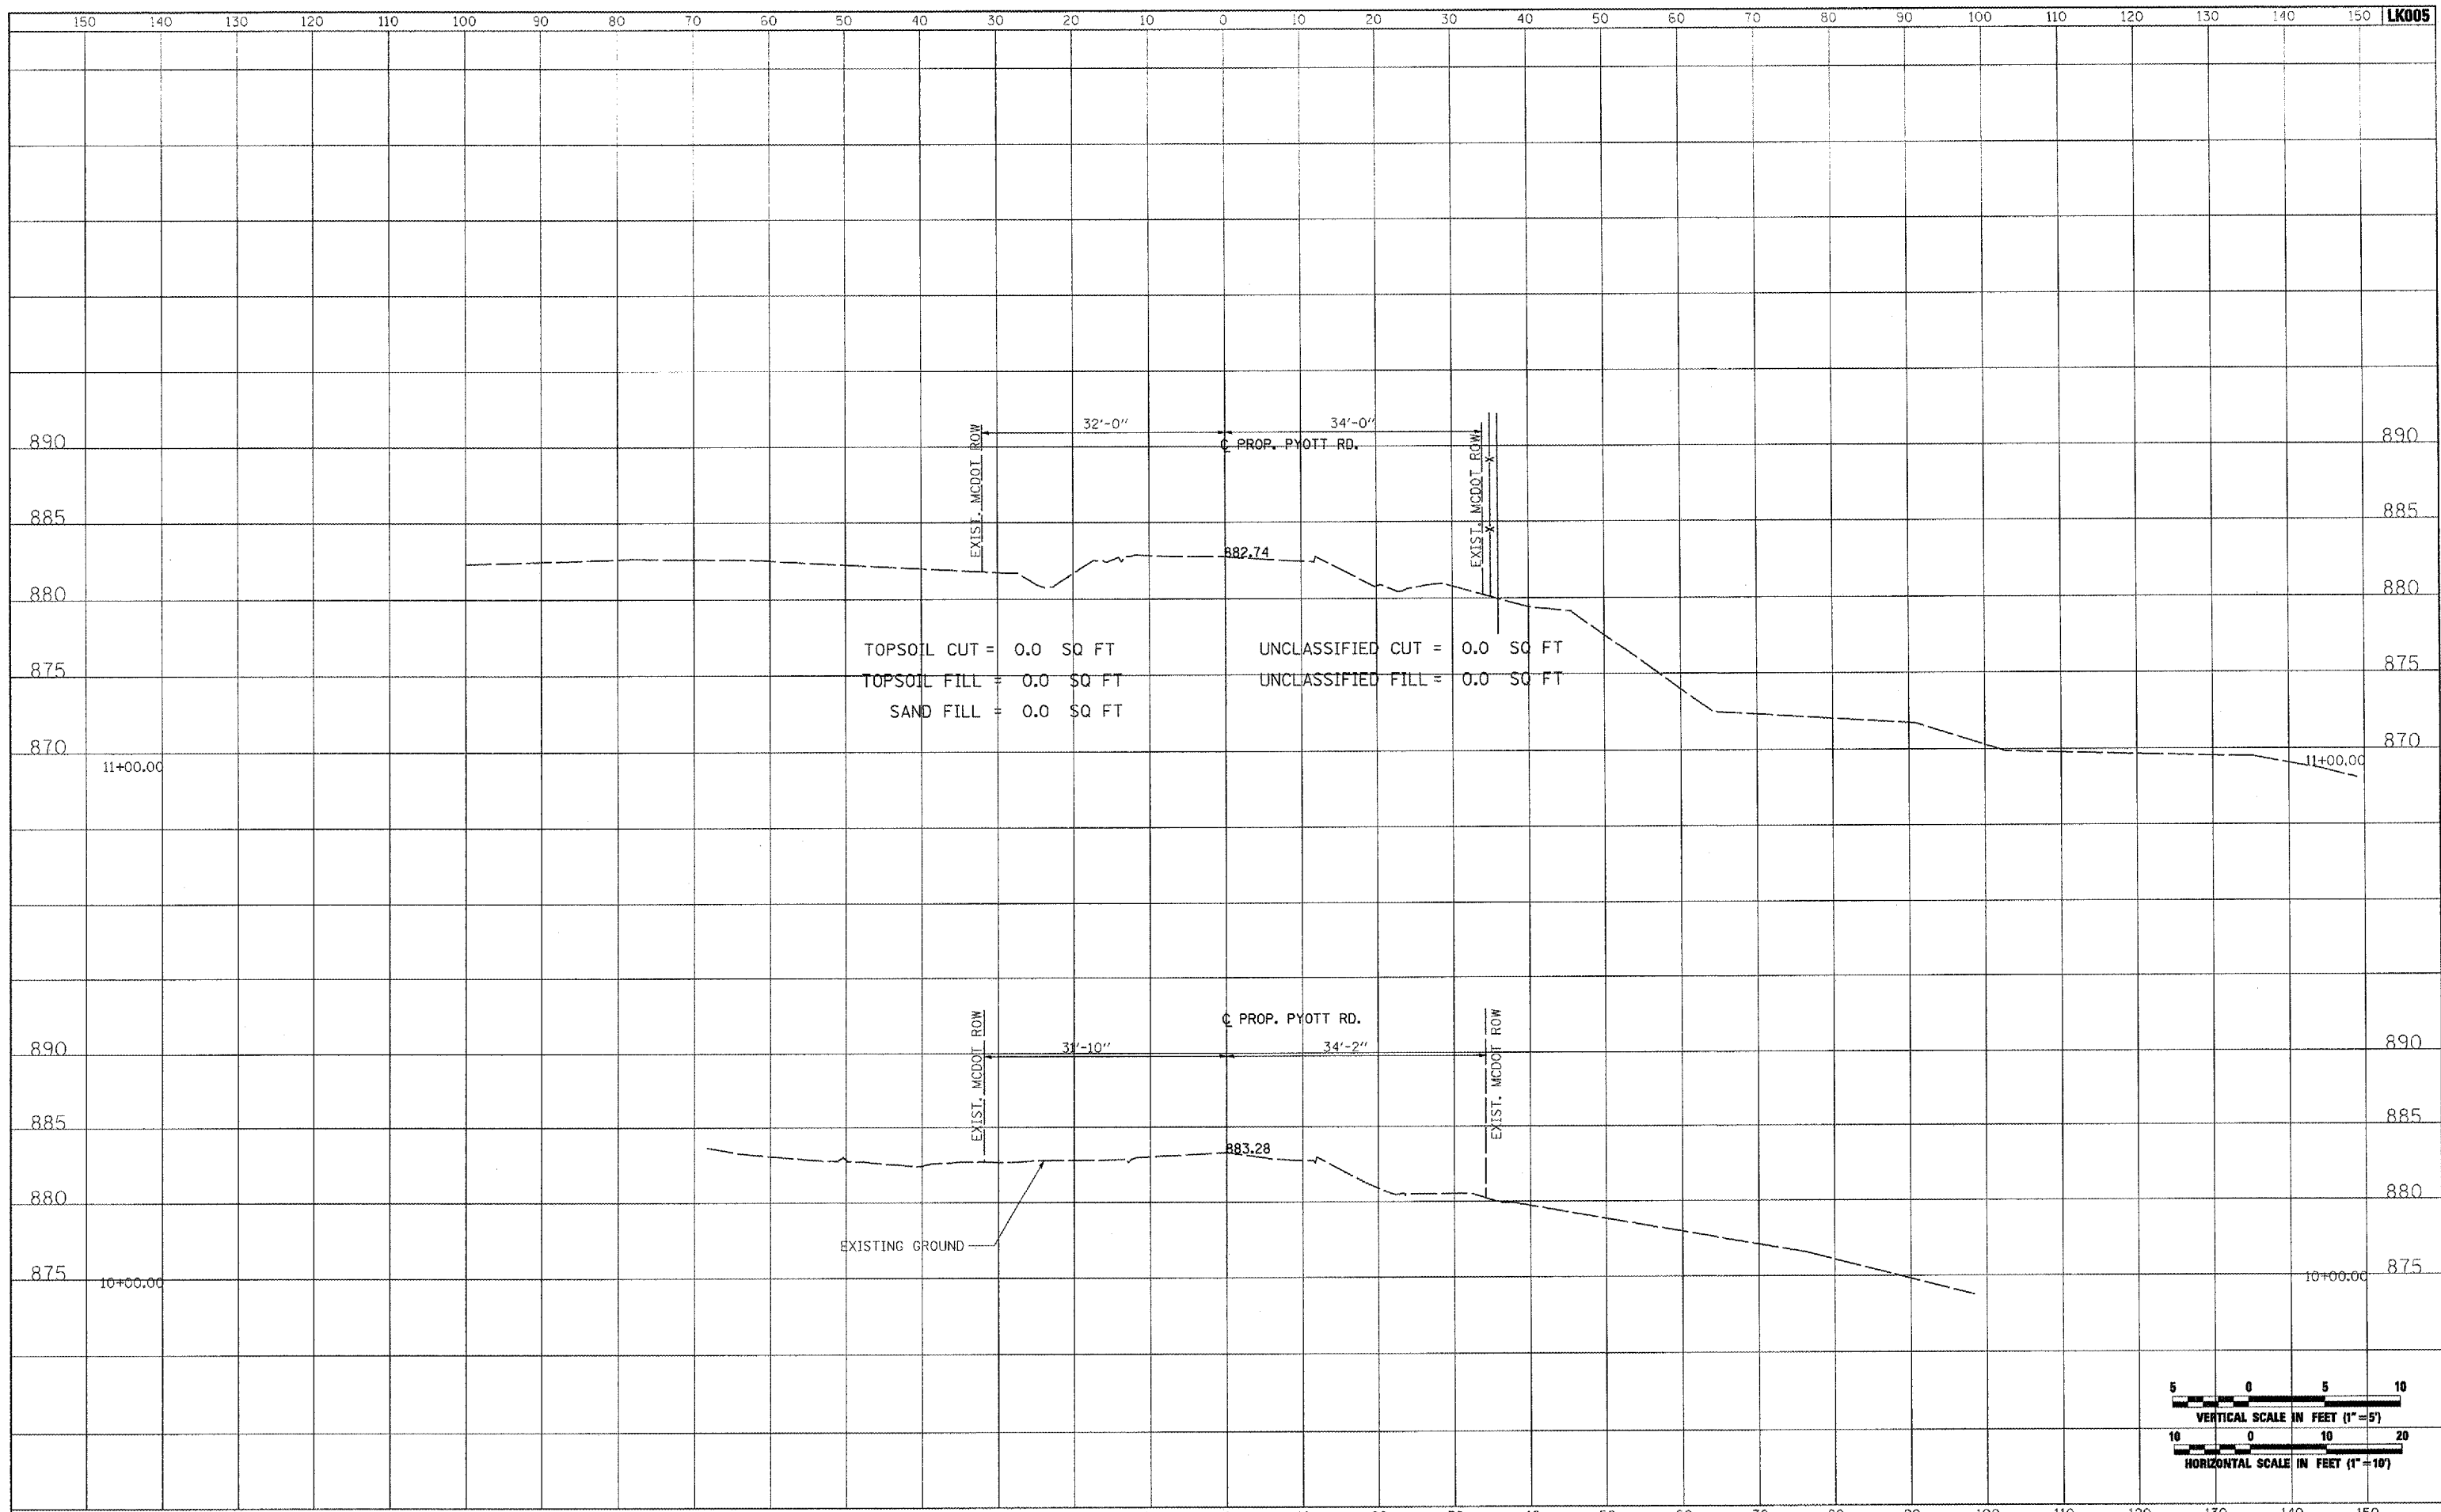

FILE NAME =	USER NAME = P100-01256	DESIGNED - CBP	REVISED -	<b>VILLAGE OF LAKE IN THE HILLS, ILLINOIS</b>	<b>CROSS SECTIONS PROPOSED PYOTT ROAD</b>	COUNTY	TOTAL SHEETS	SHEET NO.
J:\05Jobs\00941\0598021\Civil Part A\Sheets\CROSSSECTIONS.sht		DRAWN - CBP	REVISED -			MCHENRY	120	40
		CHECKED - BLB	REVISED -					
		DATE - 02/29/08	REVISED -					
					SCALE: AS SHOWN	STA. 10+00.00 TO STA. 11+00.00	FEDERAL ASP. NO. 3-17-0112-08 ILLINOIS	IDA NO. 30K-9671