



DATE	BY
SURVIVED	PLOTTED
NOTE BOOK	TEMPLATE
NO.	AREAS CHECKED

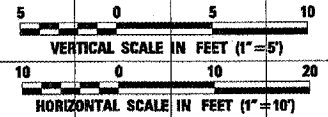

DATE	BY
SURVIVED	PLOTTED
NOTE BOOK	TEMPLATE
NO.	AREAS CHECKED

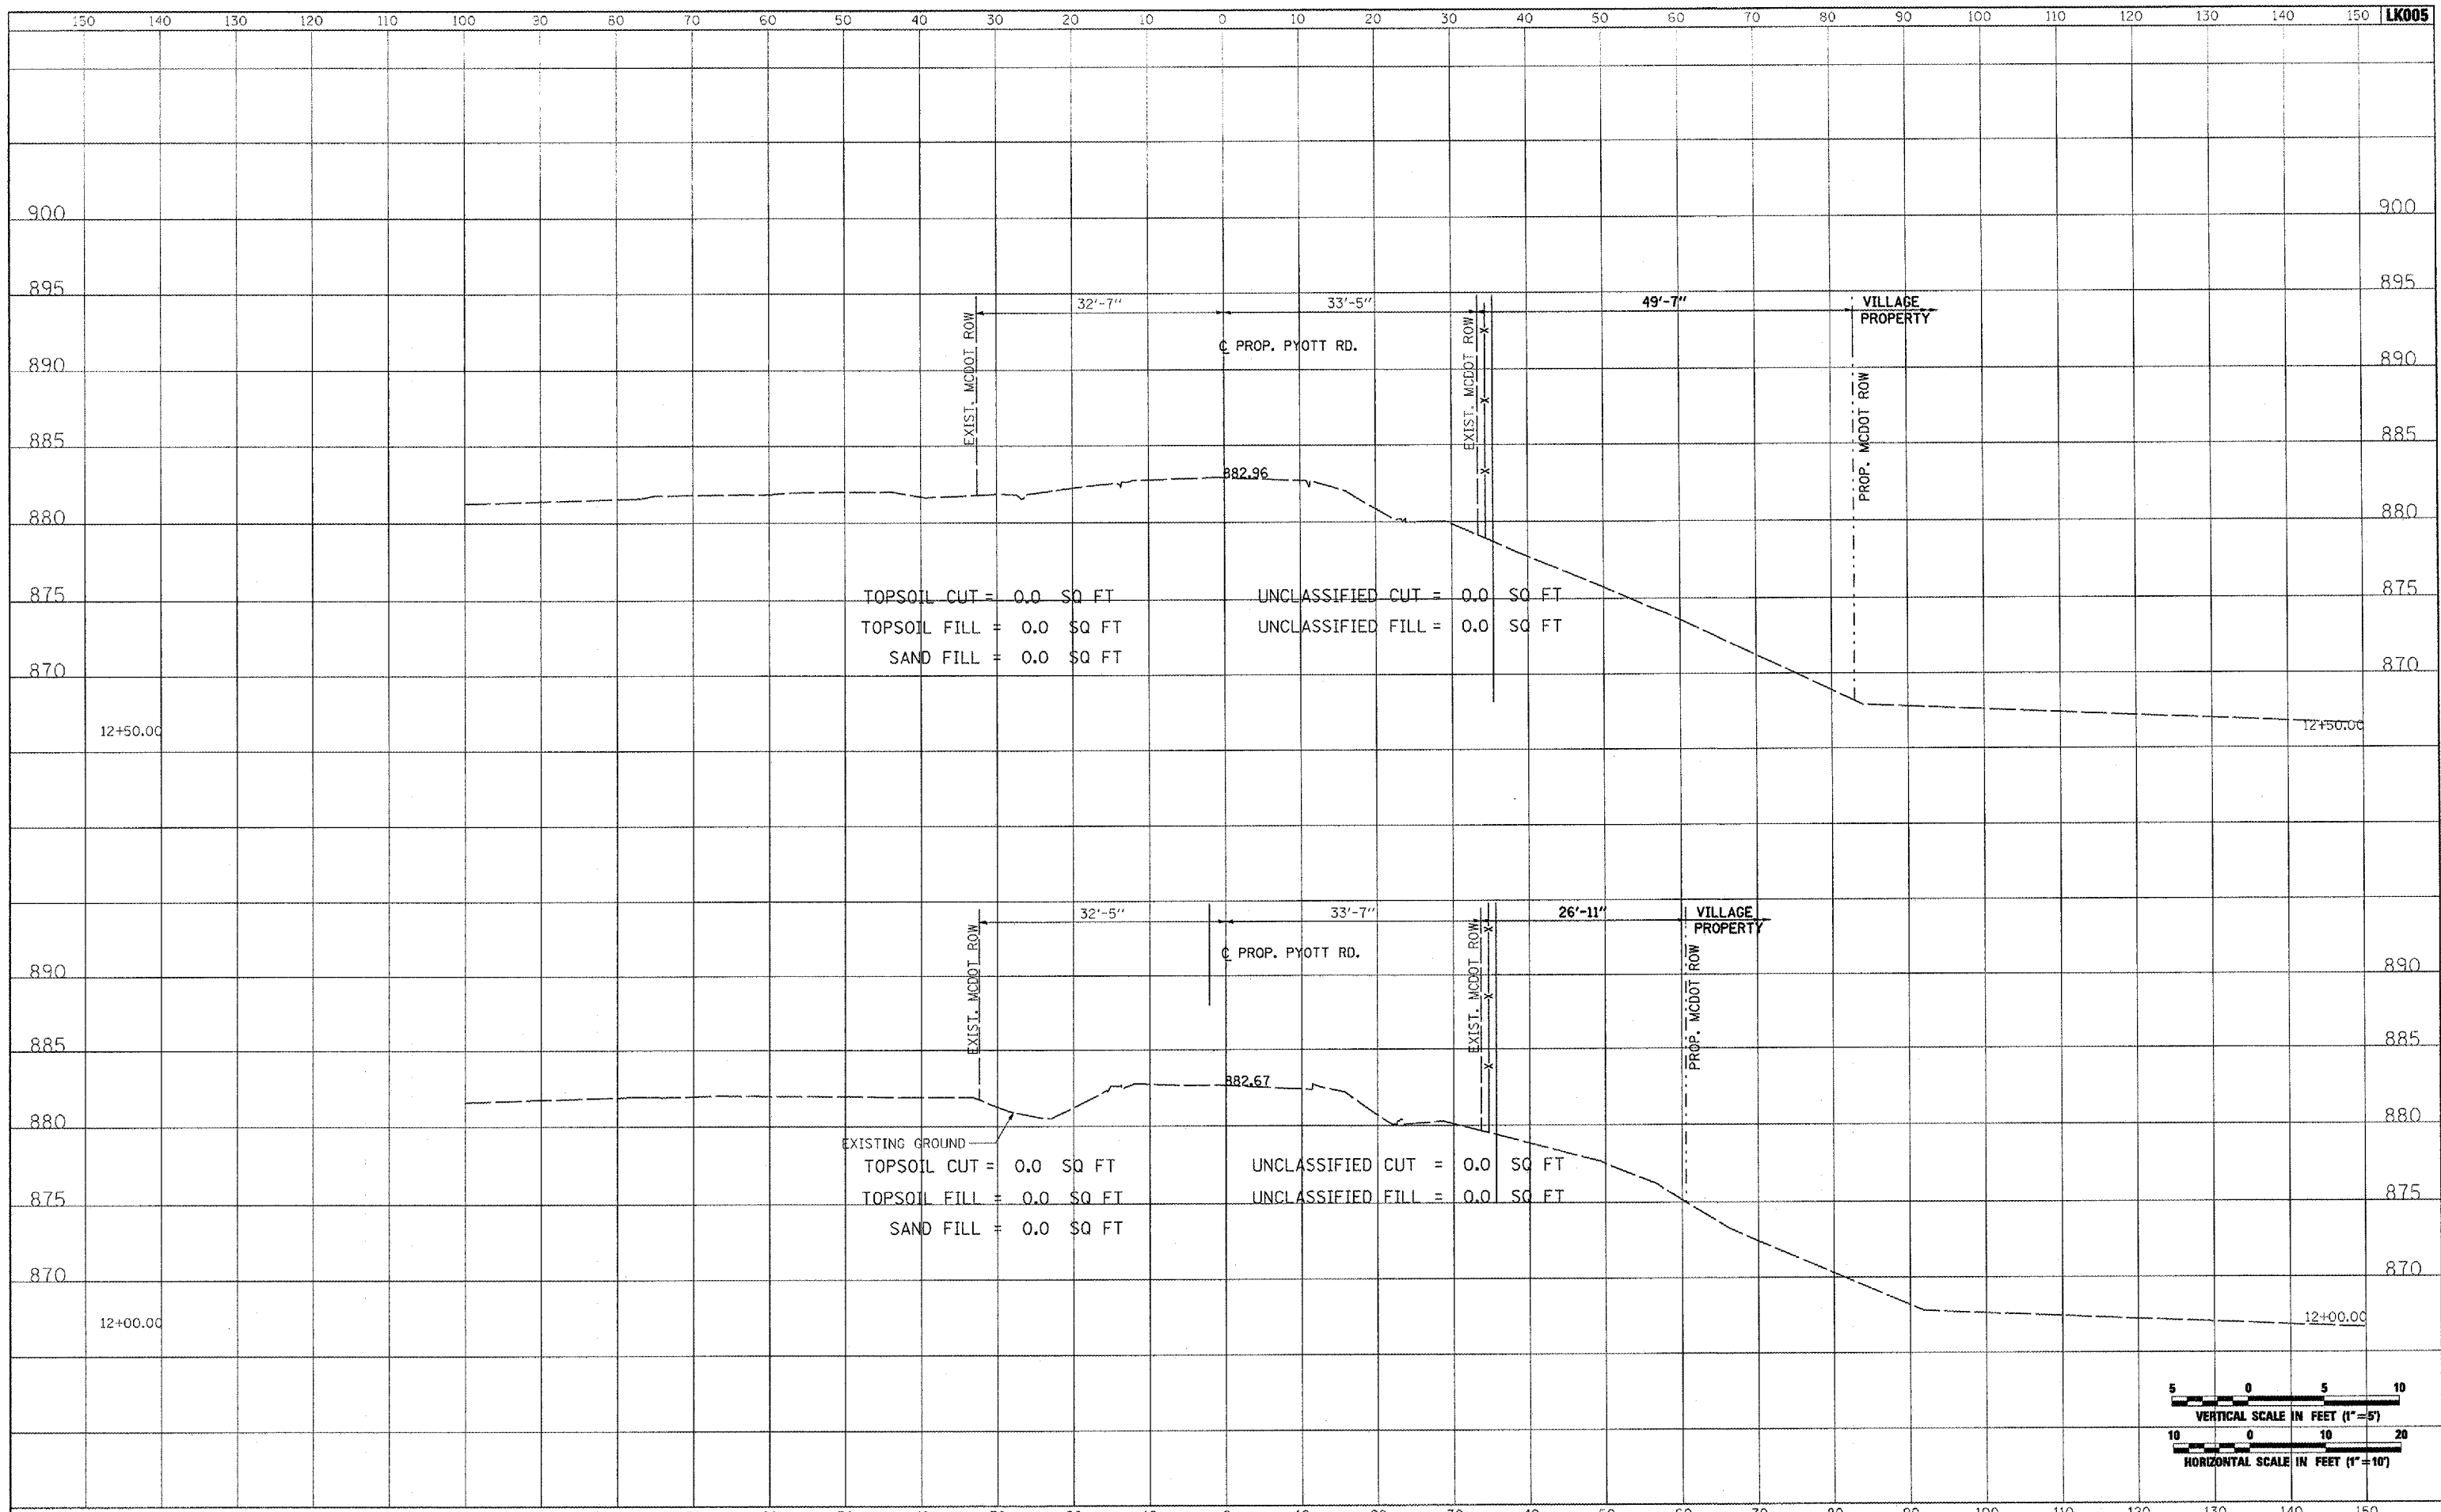

FILE NAME = I:\05Jobs\0084\05B002\Civil Part A\Sheets\CROSSSECTIONS.shx	USER NAME = P:\001256	DESIGNED - CBP	REVISED -	<b>VILLAGE OF LAKE IN THE HILLS, ILLINOIS</b>	<b>CROSS SECTIONS PROPOSED PYOTT ROAD</b>		COUNTY	TOTAL SHEETS	SHEET NO.		
PLOT SCALE = 20.0000' / IN.	CHECKED - BLB	REVISED -	REVISED -		MCHENRY	120	41				
PLOT DATE = 02/28/2008, 09:50 AM	DATE - 02/29/08	REVISED -	REVISED -		SCALE: AS SHOWN			STA. 12+00.00 TO STA. 12+50.00	FEDERAL AIP. NO. 3-17-0112-B8	ILLINOIS	IDA NO. 3CK-9671