


DATE	
BY	
FINAL SURVEY	
NOTED	
PLOTTED	
TEMPLATE	
AREAS	
CHECKED	

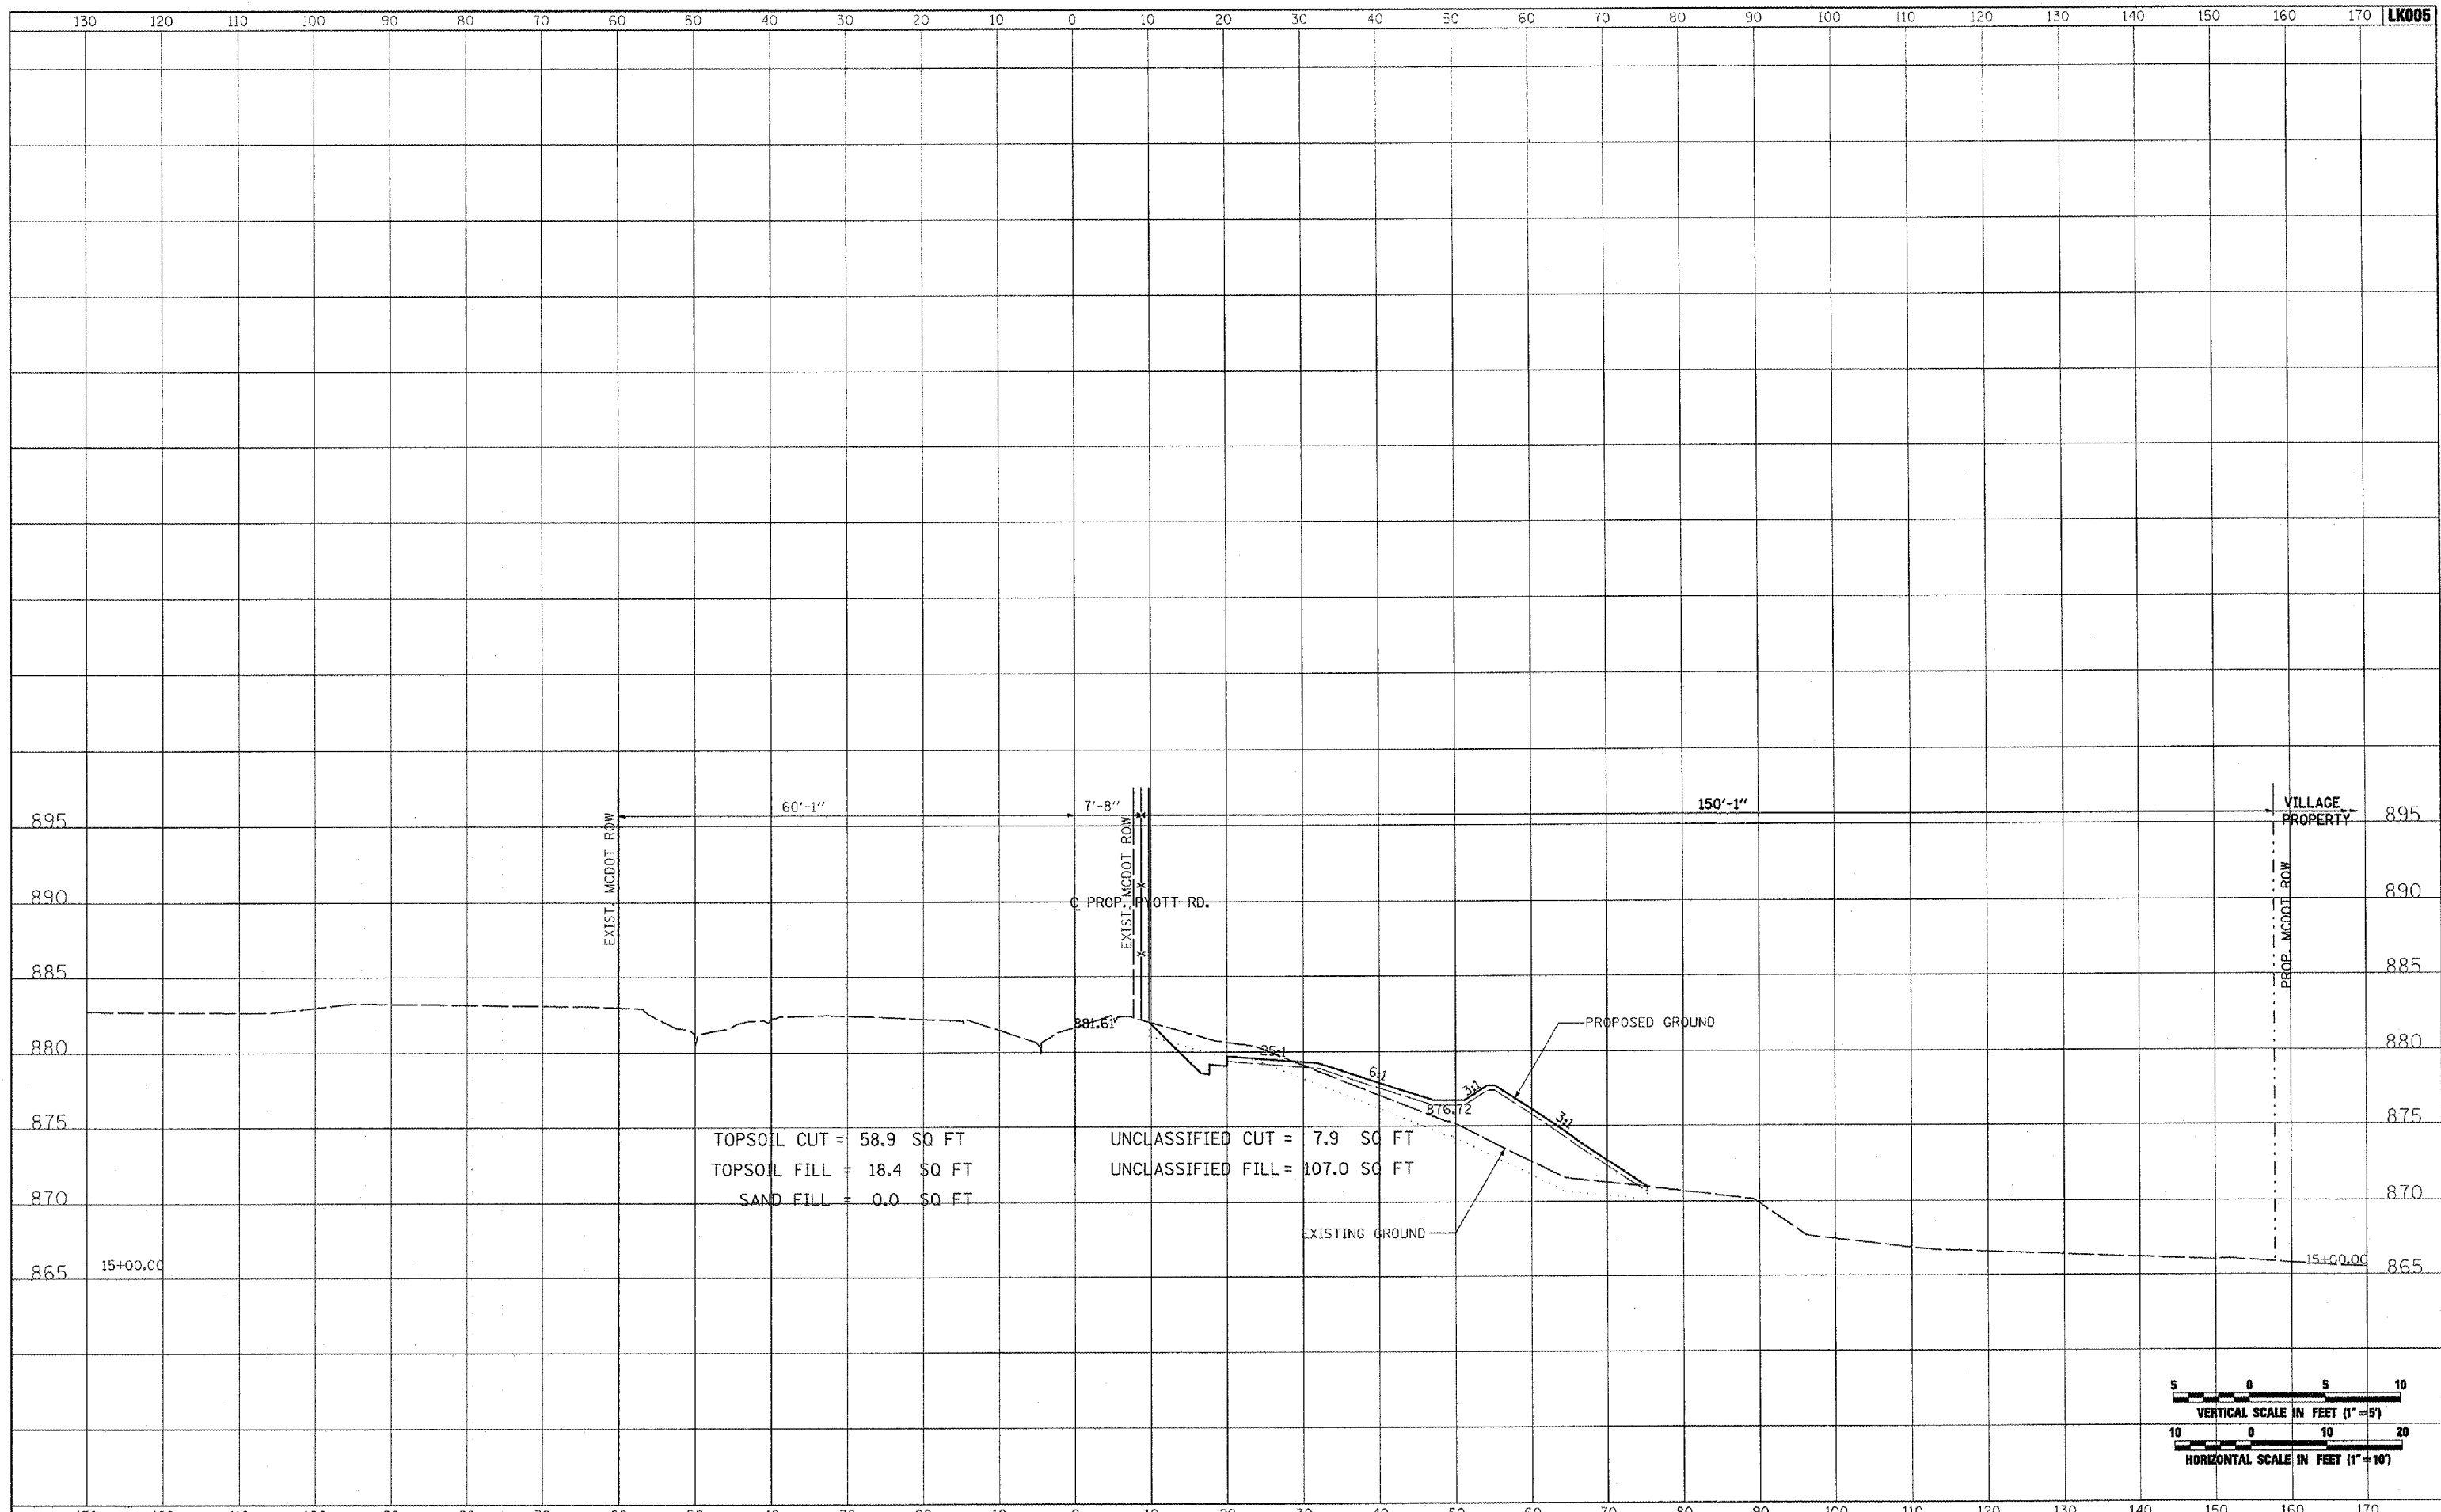

DATE	
BY	
ORIGINAL SURVEY	
NOTED	
PLOTTED	
TEMPLATE	
AREAS	
CHECKED	



FILE NAME =	USER NAME = P130021256	DESIGNED - CBP	REVISED -	<p align="center">VILLAGE OF LAKE IN THE HILLS, ILLINOIS</p>	<p align="center">CROSS SECTIONS PROPOSED PYOTT ROAD</p>	COUNTY	TOTAL SHEETS	SHEET NO.
I:\05Jobs\00341\0558021\Civil Part A\Sheets\CROSSSECTIONS.shx		DRAWN - CBP	REVISED -			MCHENRY	120	44
PLOT SCALE = 20.0000' / IN.		CHECKED - BLB	REVISED -			FEDERAL AIP, NO. 3-17-0112-B8	ILLINOIS	IDA NO. 30K-9671
PLOT DATE = 02/28/2008, 09:51 AM		DATE - 02/29/08	REVISED -			SCALE: AS SHOWN	STA. 15+00.00 TO STA. 15+00.00	