



DATE	
BY	
SURVEYED	
PLOTTED	
TEMPLATE	
NOTE BOOK	
AREAS CHECKED	

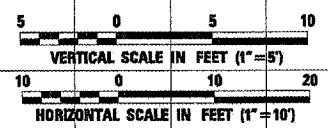

DATE	
BY	
SURVEYED	
PLOTTED	
TEMPLATE	
NOTE BOOK	
AREAS CHECKED	

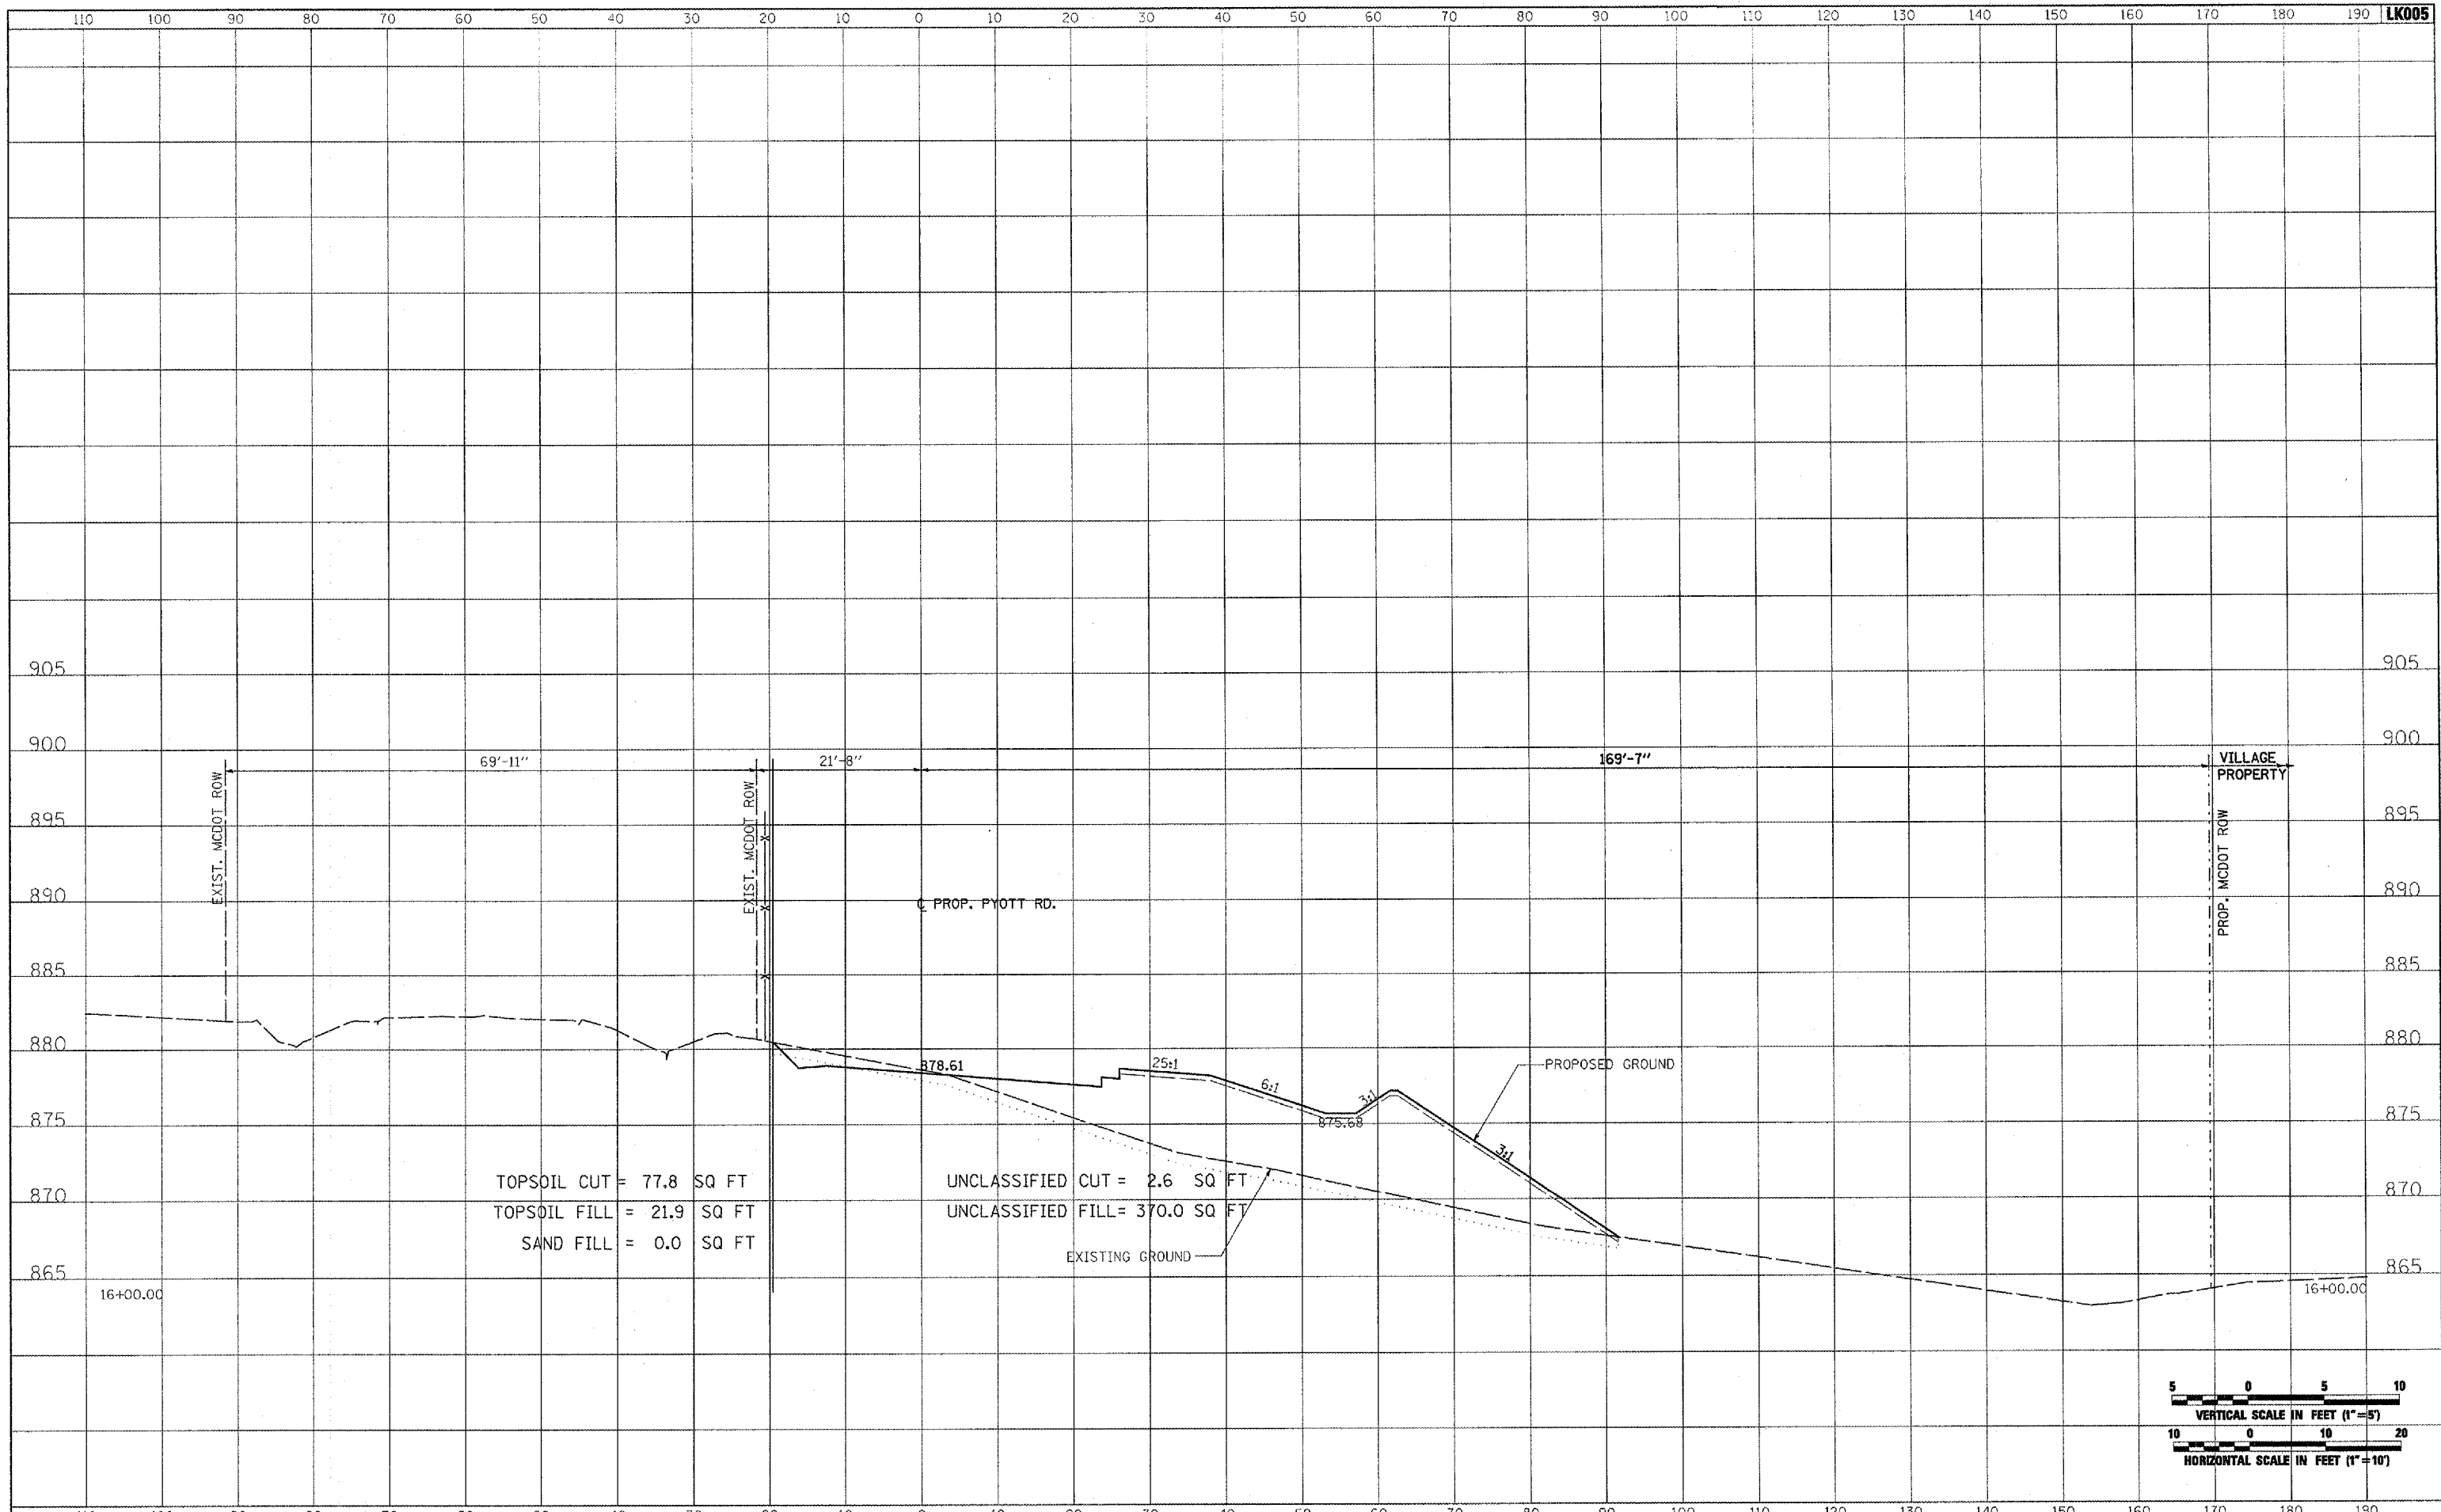

FILE NAME = I:\25Jobs\00841\0588021\Civil Part A\Sheets\CROSSSECTIONS.shx	USER NAME = P19a-01256	DESIGNED - CBP	REVISED -	VILLAGE OF LAKE IN THE HILLS, ILLINOIS	CROSS SECTIONS PROPOSED PYOTT ROAD		COUNTY	TOTAL SHEETS	SHEET NO.
PLOT SCALE = 20.0000' / IN.	CHECKED - BLB	REVISED -	REVISED -		MCHENRY	120	46		
PLOT DATE = 02/28/2008, 09:52 AM	DATE - 02/29/08	REVISED -	REVISED -		FEDERAL AIP. No. 3-17-012-B8 ILLINOIS IDA No. 3CX-9671				
SCALE: AS SHOWN		STA. 16+00.00 TO STA. 16+00.00							