



DATE	
BY	
FINAL SURVEY	
NO. _____	
SURVEYED	
PLOTTED	
TEMPLATE	
NOTE BOOK	
AREAS CHECKED	



DATE	
BY	
ORIGINAL SURVEY	
NO. _____	
SURVEYED	
PLOTTED	
TEMPLATE	
NOTE BOOK	
AREAS CHECKED	

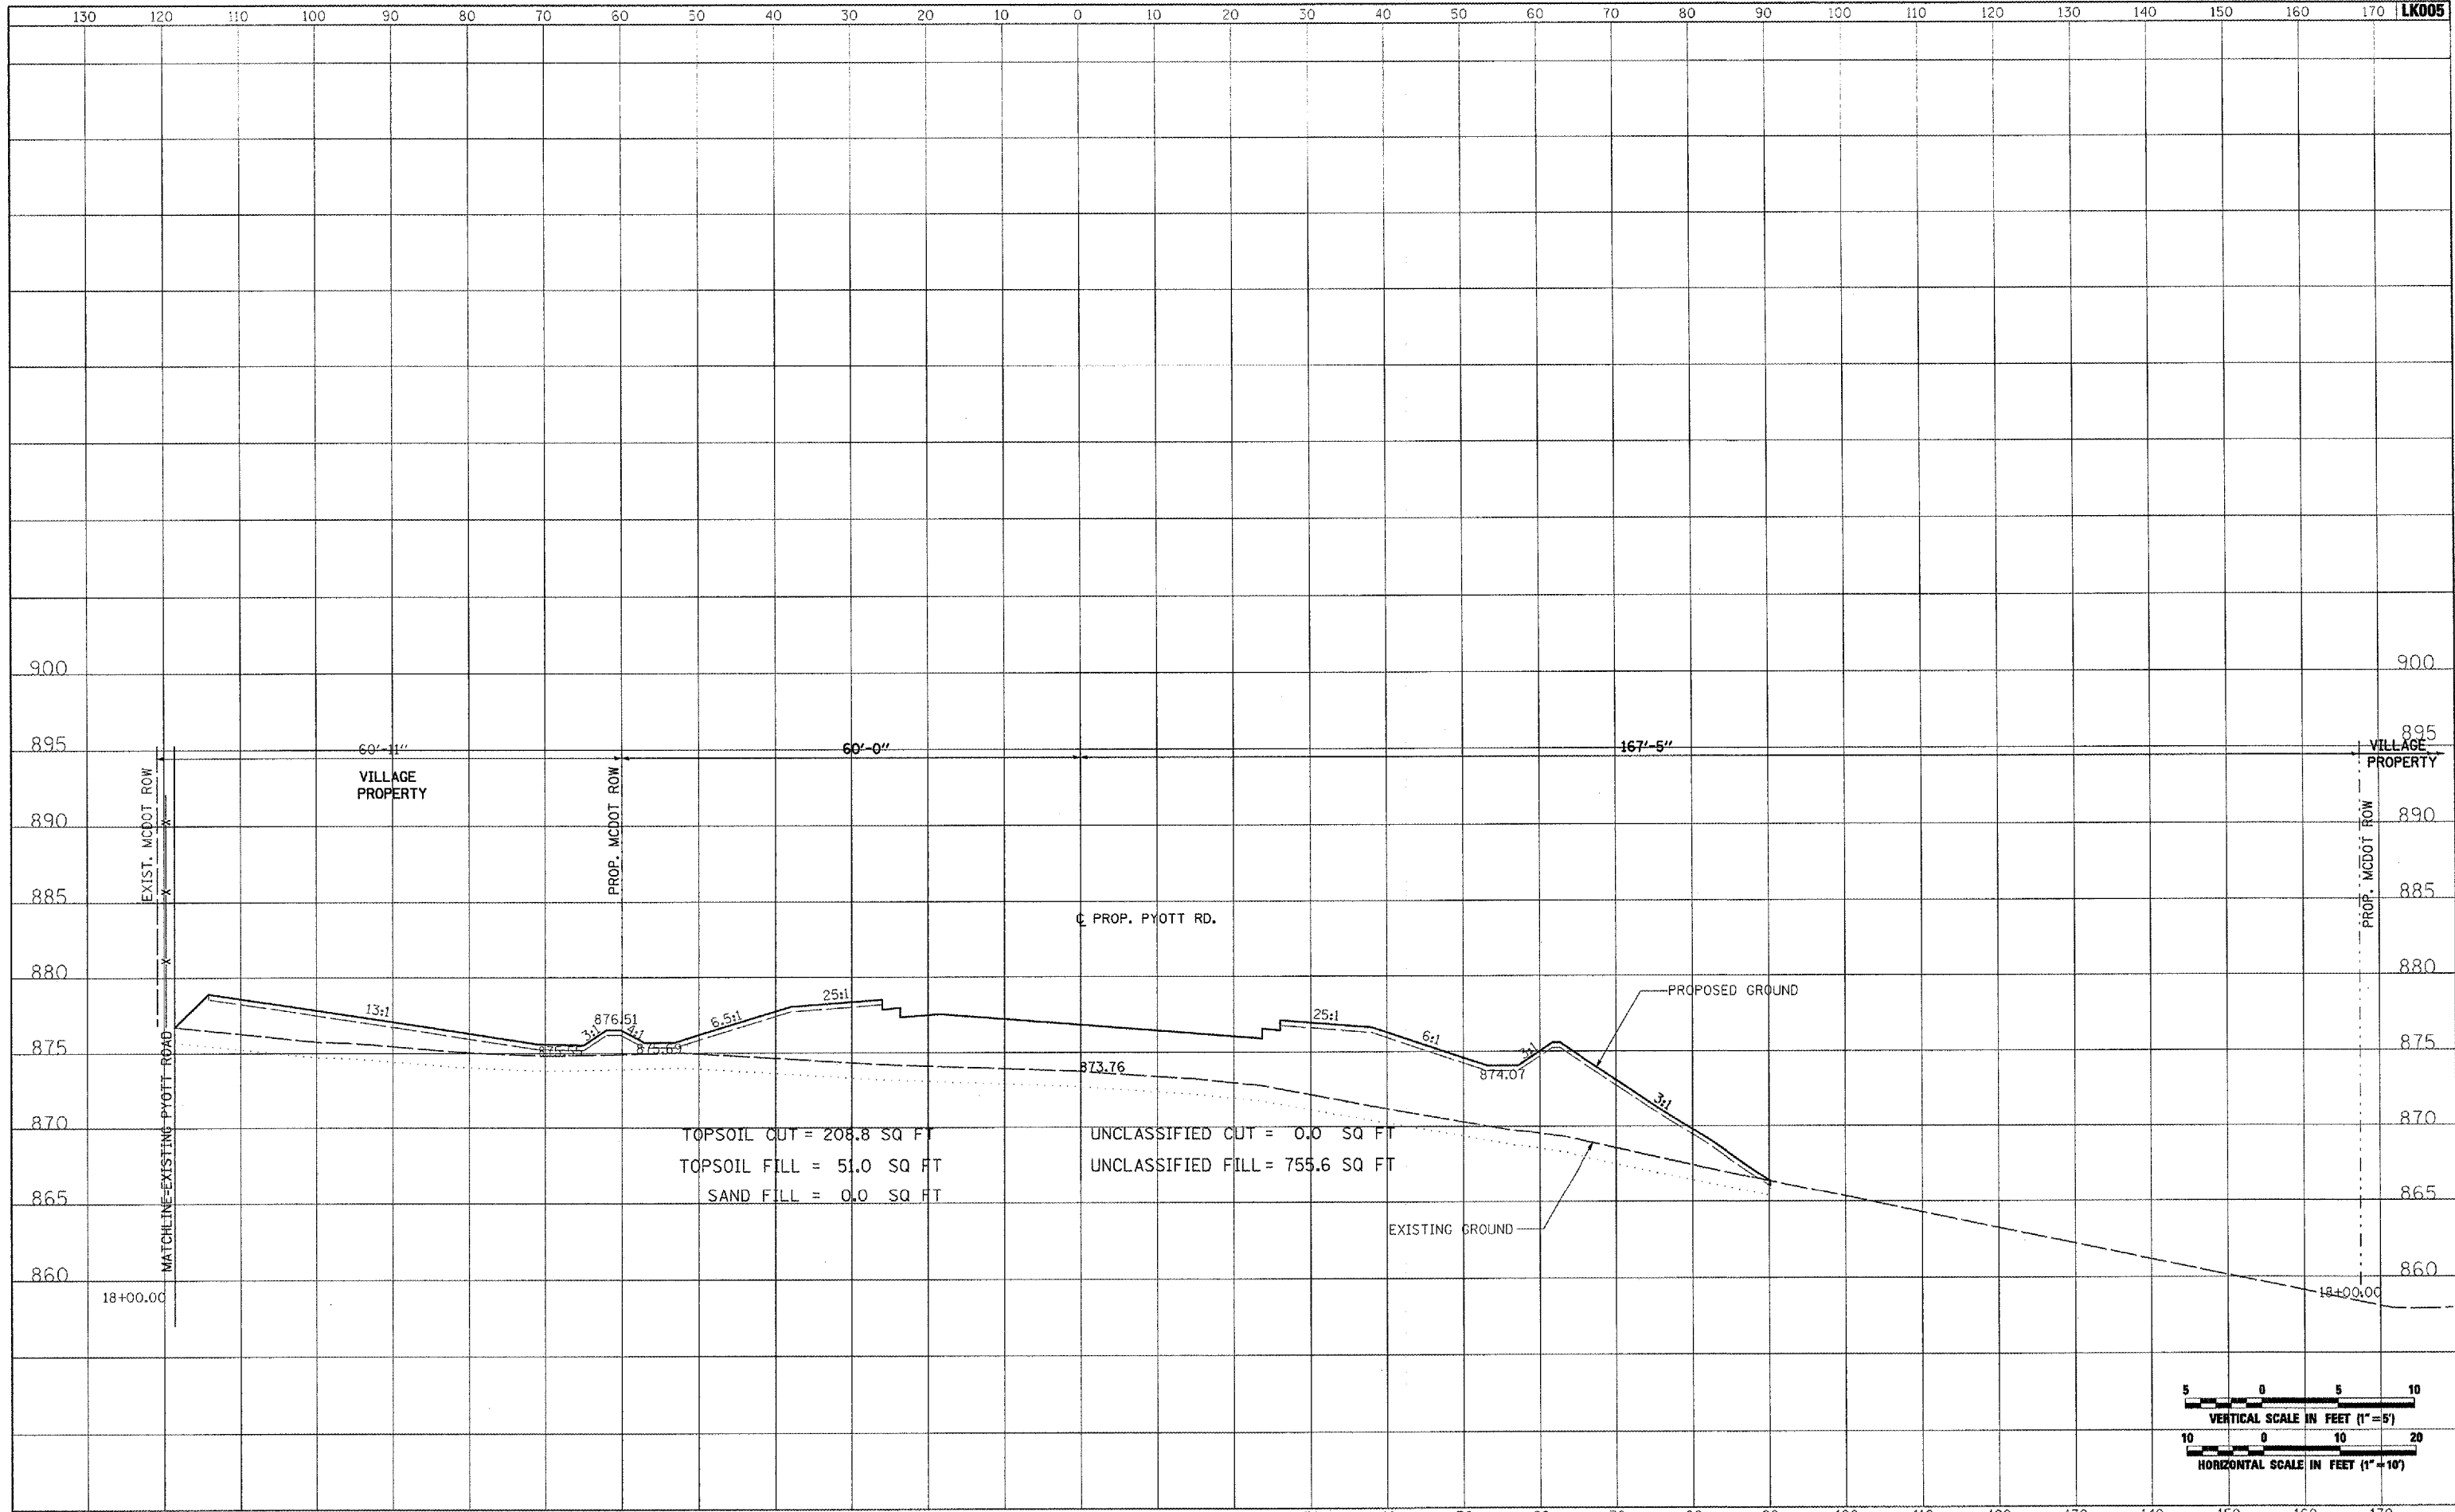

TOPSOIL CUT = 208.8 SQ FT
 TOPSOIL FILL = 51.0 SQ FT
 SAND FILL = 0.0 SQ FT
 UNCLASSIFIED CUT = 0.0 SQ FT
 UNCLASSIFIED FILL = 755.6 SQ FT

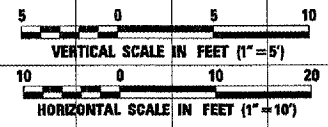

FILE NAME =	USER NAME = P1266	DESIGNED - CBP	REVISED -	VILLAGE OF LAKE IN THE HILLS, ILLINOIS	CROSS SECTIONS PROPOSED PYOTT ROAD	COUNTY	TOTAL SHEETS	SHEET NO.
I:\05Jobs\00841\0588021\Civil Part A\Sheets\CROSSSECTIONS.sht	DRAWN - CBP	REVISED -	MCHENRY			120	50	
PLOT SCALE = 20.0000' / IN.	CHECKED - BLB	REVISED -	FEDERAL AIP, NO. 3-17-0112-B8 ILLINOIS			IDA NO. 3CK-9671		
PLOT DATE = 02/28/2008, 09:53 AM	DATE - 02/29/08	REVISED -	SCALE: AS SHOWN			STA. 18+00.00 TO STA. 18+00.00		