



DATE	
BY	
SURVEYED	
PLOTTED	
TEMPLATE	
NOTE BOOK	
AREAS CHECKED	
NO.	

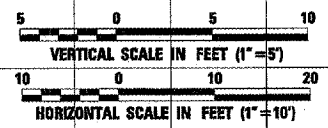

DATE	
BY	
SURVEYED	
PLOTTED	
TEMPLATE	
NOTE BOOK	
AREAS CHECKED	
NO.	

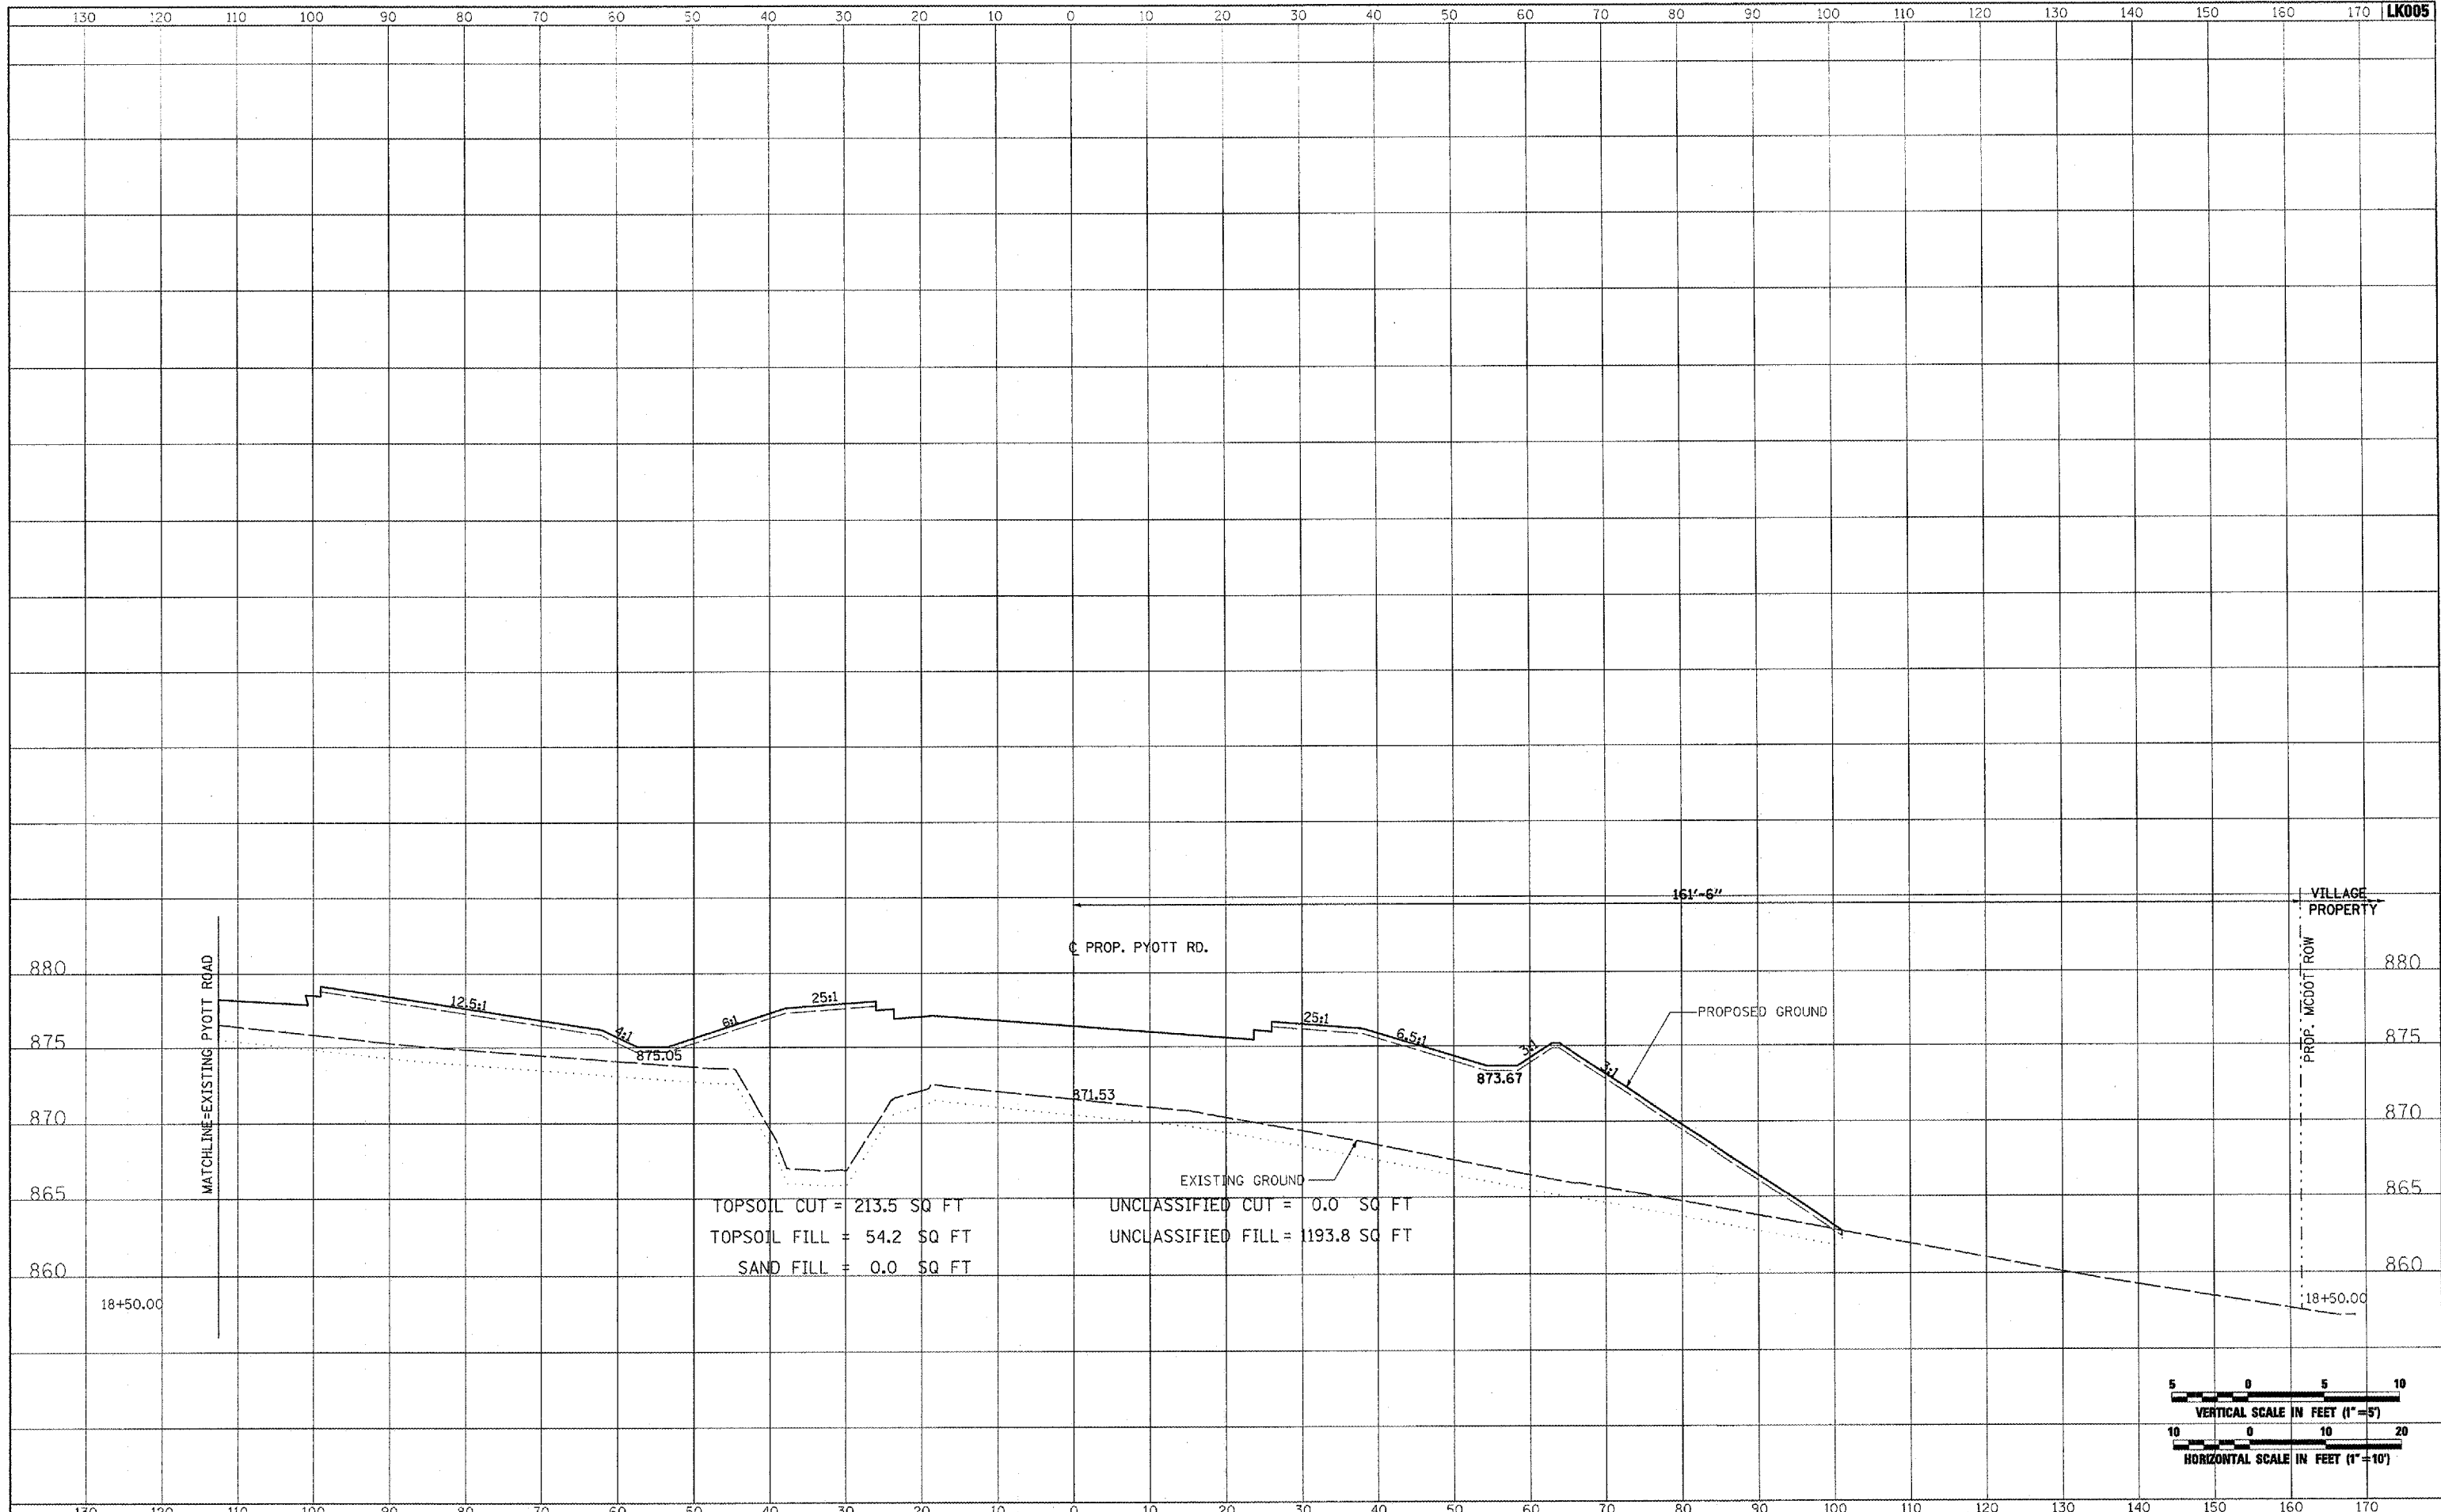

FILE NAME =	USER NAME = P100-01256	DESIGNED - CBP	REVISED -	VILLAGE OF LAKE IN THE HILLS, ILLINOIS	CROSS SECTIONS PROPOSED PYOTT ROAD		COUNTY	TOTAL SHEETS	SHEET NO.
I:\05\Jobs\00041\0508021\Civil Part A\Sheets\CROSSSECTIONS.shx		DRAWN - CBP	REVISED -		MCHENRY	120	51		
PLOT SCALE = 20,0000 / / IN.		CHECKED - BLB	REVISED -		FEDERAL AIP. NO. 3-17-0112-08	ILLINOIS	TDA NO. 3CX-9571		
PLOT DATE = 02/28/2008, 09:53 AM		DATE - 02/29/08	REVISED -		SCALE: AS SHOWN	STA. 18+50.00 TO STA. 18+50.00			