



DATE	
BY	
FINAL SURVEY	
PLOTTED	
NOTE BOOK	
AREAS CHECKED	

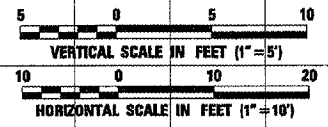

DATE	
BY	
ORIGINAL SURVEY	
PLOTTED	
NOTE BOOK	
AREAS CHECKED	

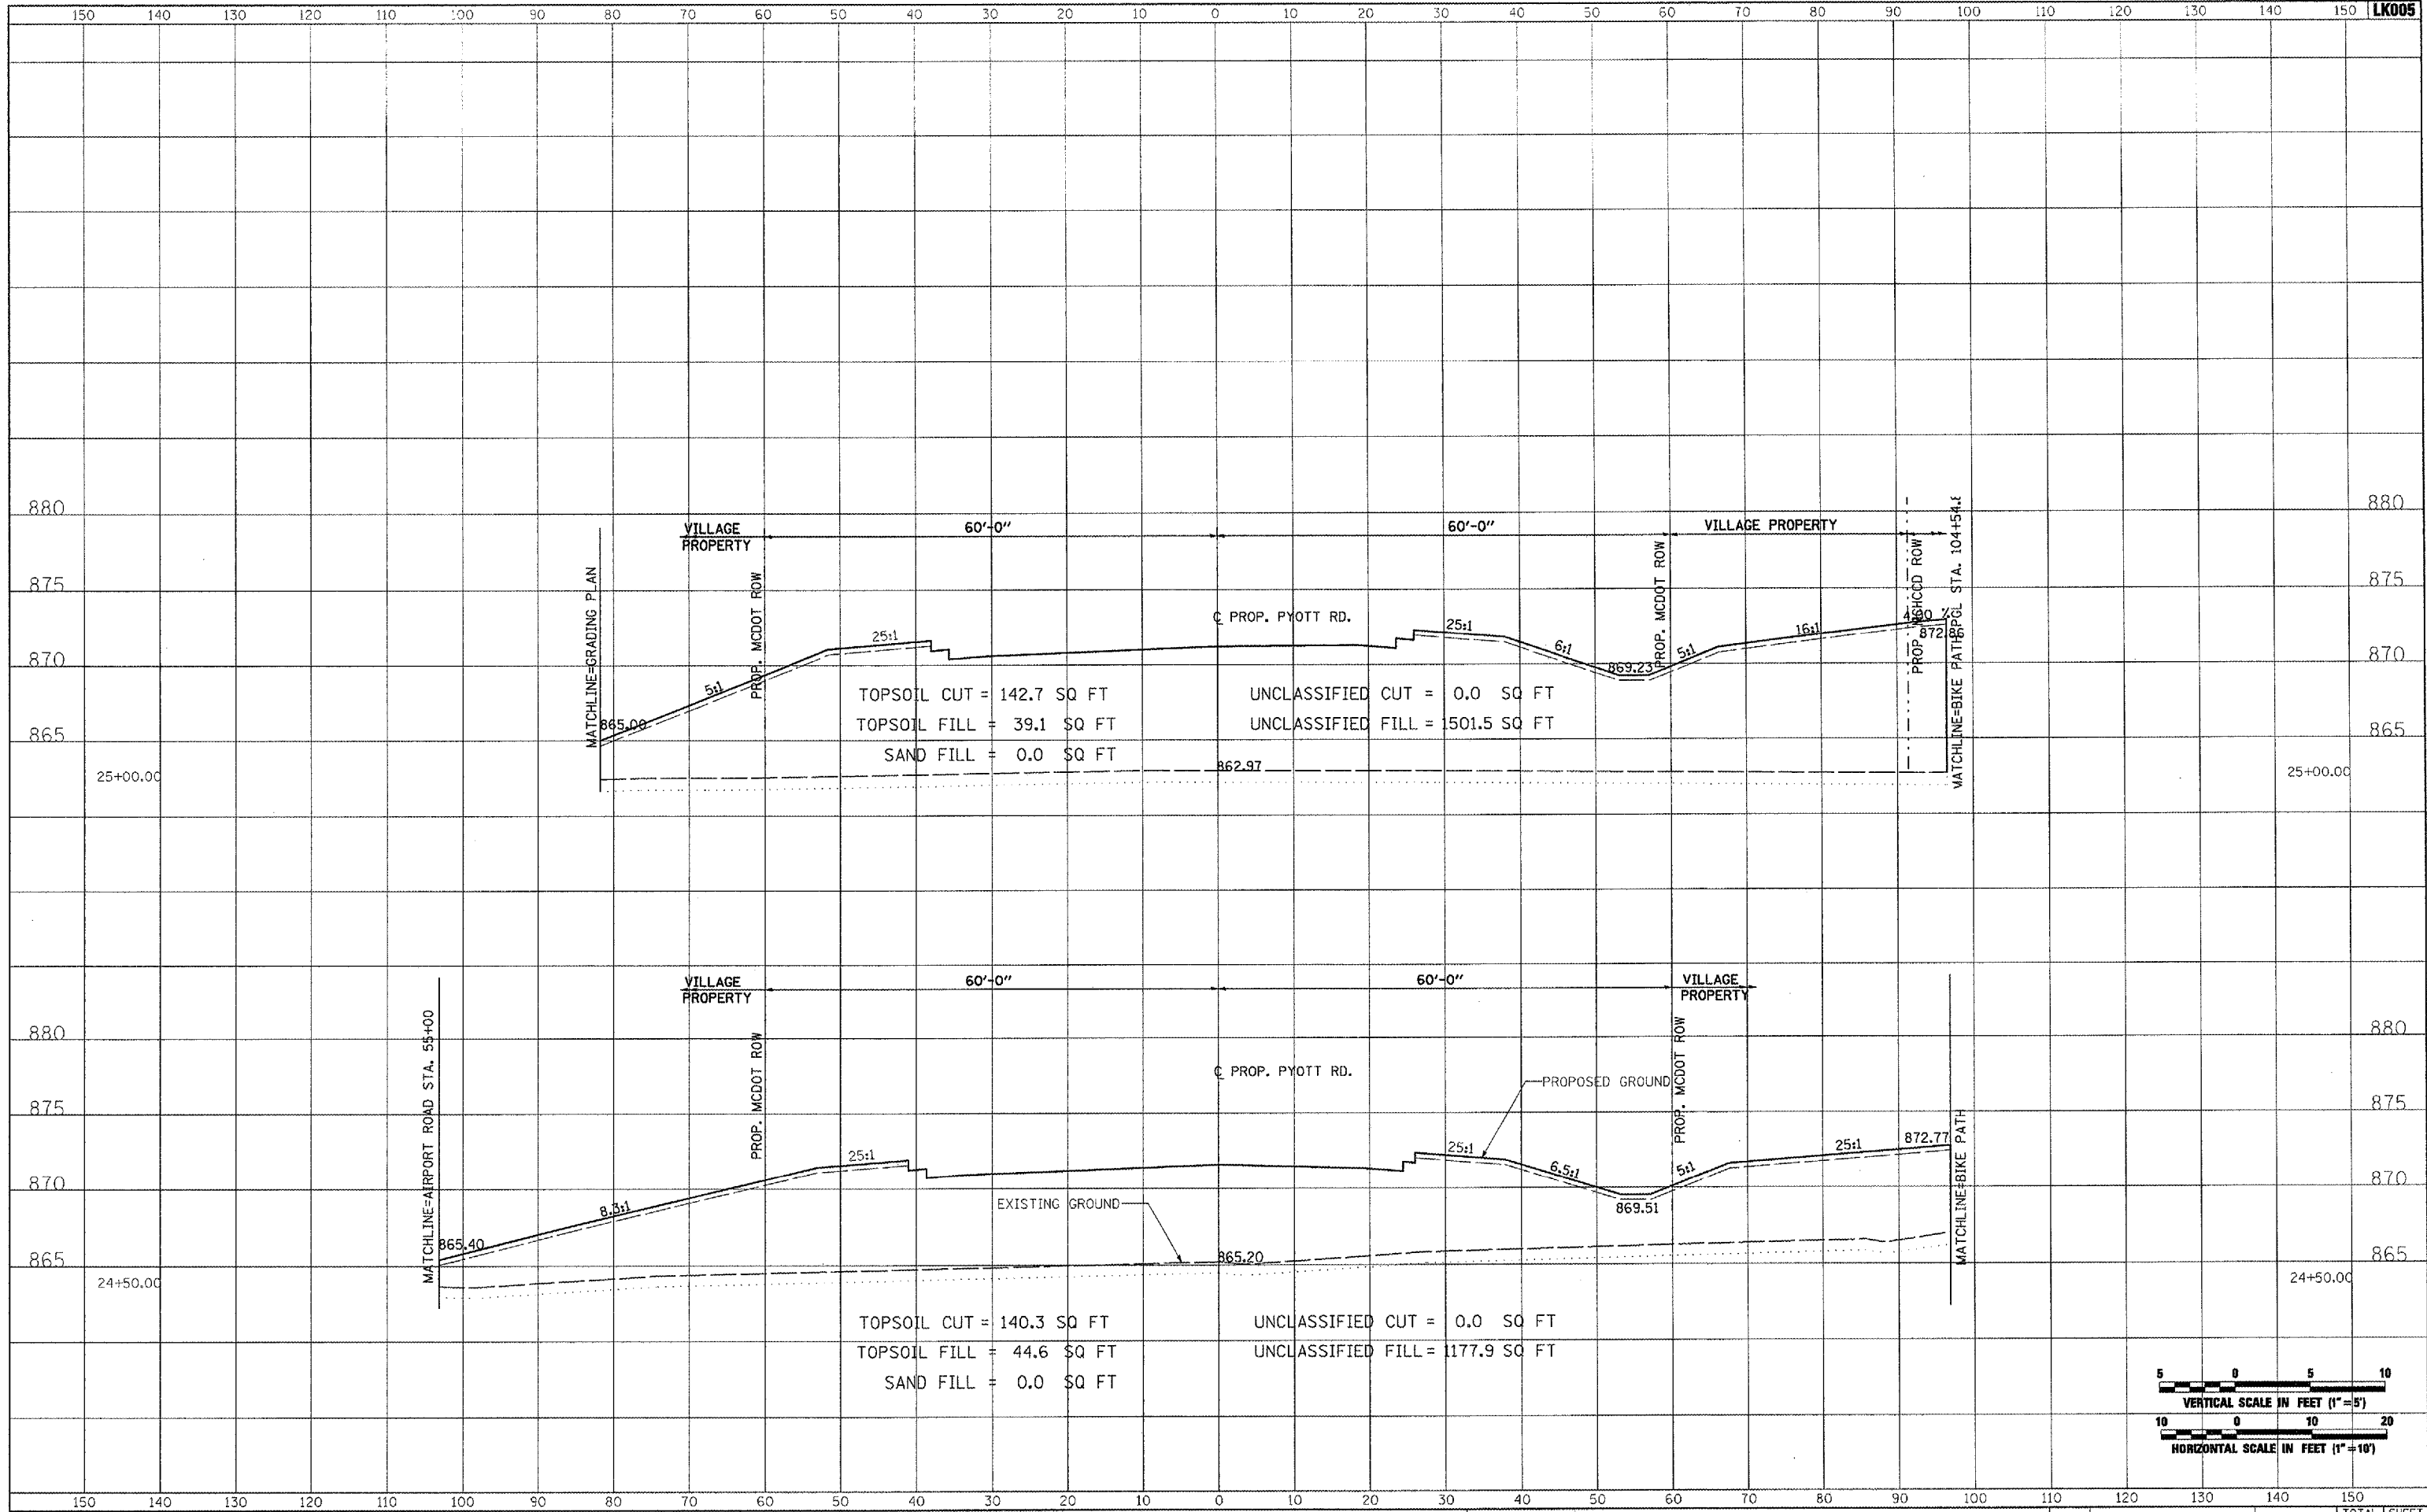

FILE NAME = I:\05Jobs\0041\058802\Civil Part A\Sheets\CROSSSECTIONS.sht	USER NAME = Plear01256	DESIGNED - CBP	REVISED -	<b>VILLAGE OF LAKE IN THE HILLS, ILLINOIS</b>	<b>CROSS SECTIONS PROPOSED PYOTT ROAD</b>	COUNTY	TOTAL SHEETS	SHEET NO.
PLOT SCALE = 20.0000' / IN.	CHECKED - BLB	REVISED -	MCHENRY			120	60	
PLOT DATE = 02/28/2008, 09:05 AM	DATE - 02/29/08	REVISED -	FEDERAL AIP. NO. 3-17-0112-B8 ILLINOIS IDA NO. 3CX-9671					
SCALE: AS SHOWN			STA. 24+50.00 TO STA. 25+00.00					