



DATE	
BY	
FINAL SURVEY	
NOTE BOOK	
AREAS CHECKED	

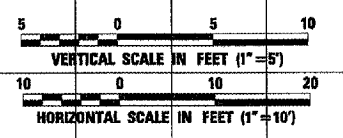

DATE	
BY	
ORIGINAL SURVEY	
NOTE BOOK	
AREAS CHECKED	

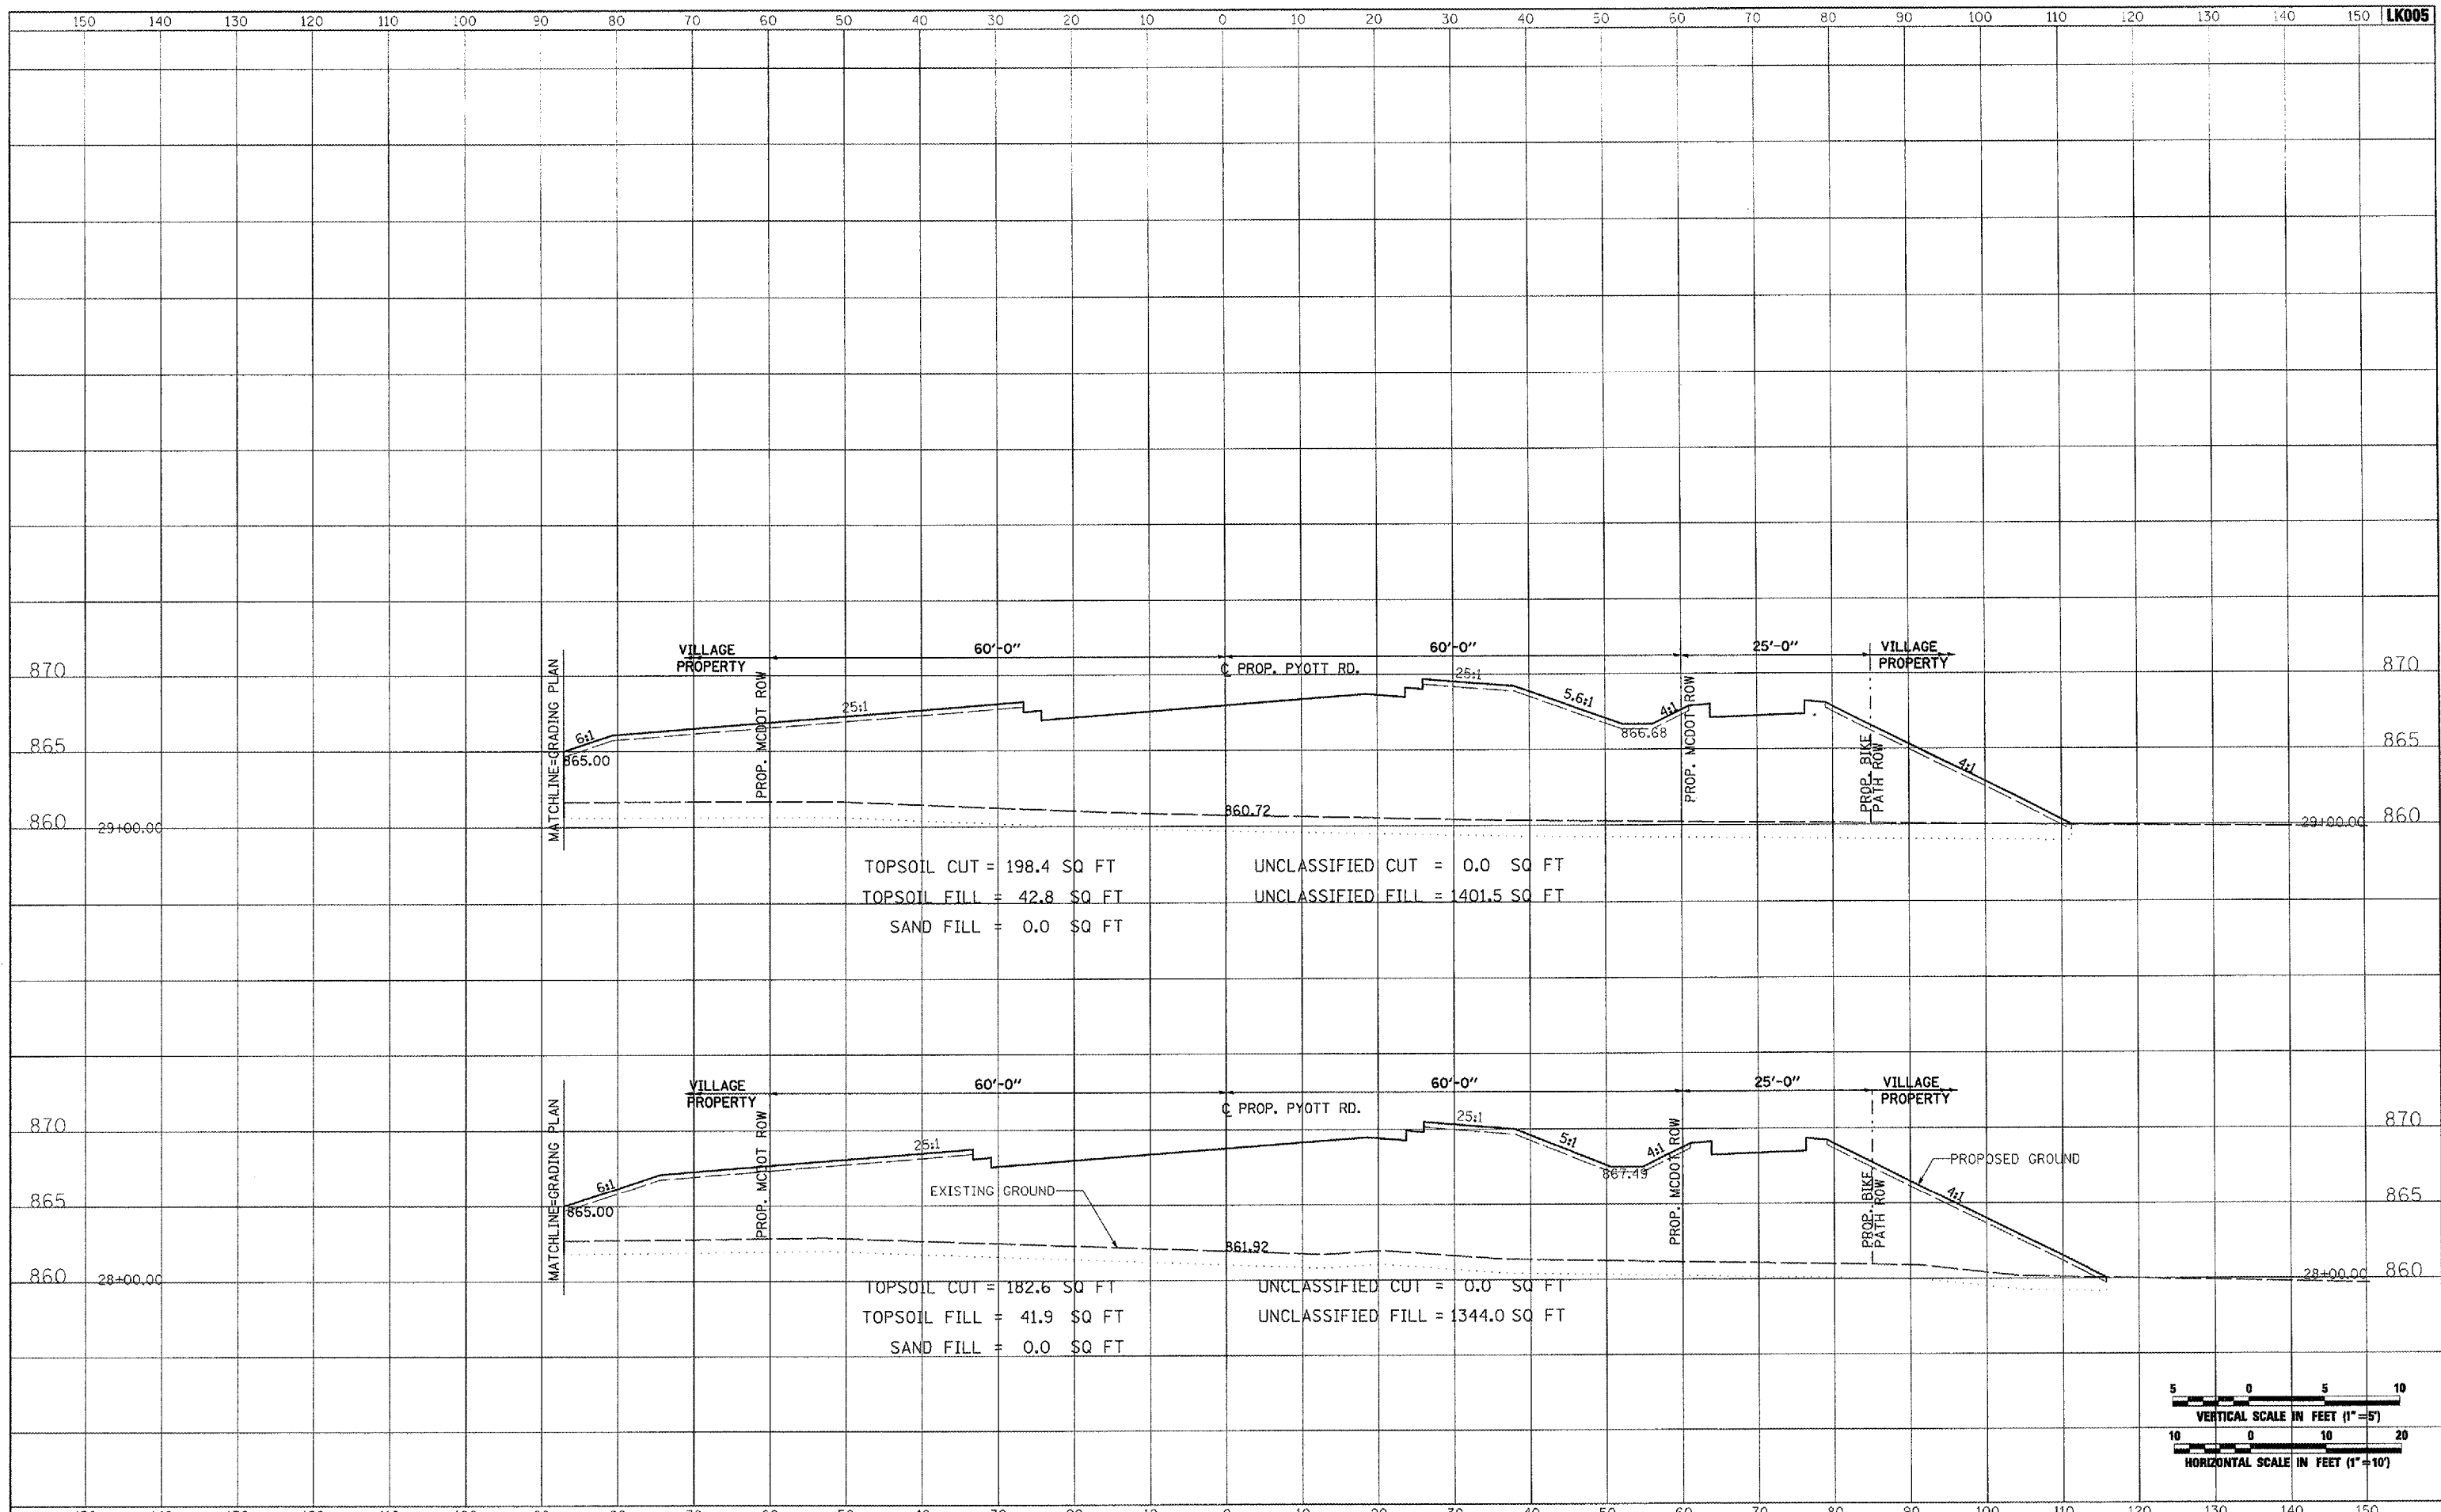

FILE NAME = I:\05Jobs\00841\0598021\Civil Part A\Sheets\CROSSSECTIONS.shx	USER NAME = Pisor-01256	DESIGNED - CBP	REVISED -	VILLAGE OF LAKE IN THE HILLS, ILLINOIS	CROSS SECTIONS PROPOSED PYOTT ROAD	SCALE: AS SHOWN	STA. 28+00.00 TO STA. 29+00.00	FEDERAL AIP, No. 3-17-012-B8 ILLINOIS	IDA NO. 30K-9571
		DRAWN - CBP	REVISED -			COUNTY	TOTAL SHEETS	SHEET NO.	
		CHECKED - BLB	REVISED -			MCHENRY	120	62	
		DATE - 02/29/08	REVISED -						