



DATE	
BY	
FINAL SURVEY	
PLOTTED	
NOTE BOOK	
TEMPLATE	
AREAS CHECKED	
NO.	

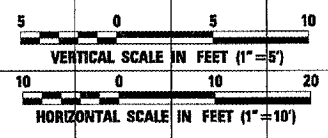

DATE	
BY	
ORIGINAL SURVEY	
PLOTTED	
NOTE BOOK	
TEMPLATE	
AREAS CHECKED	
NO.	

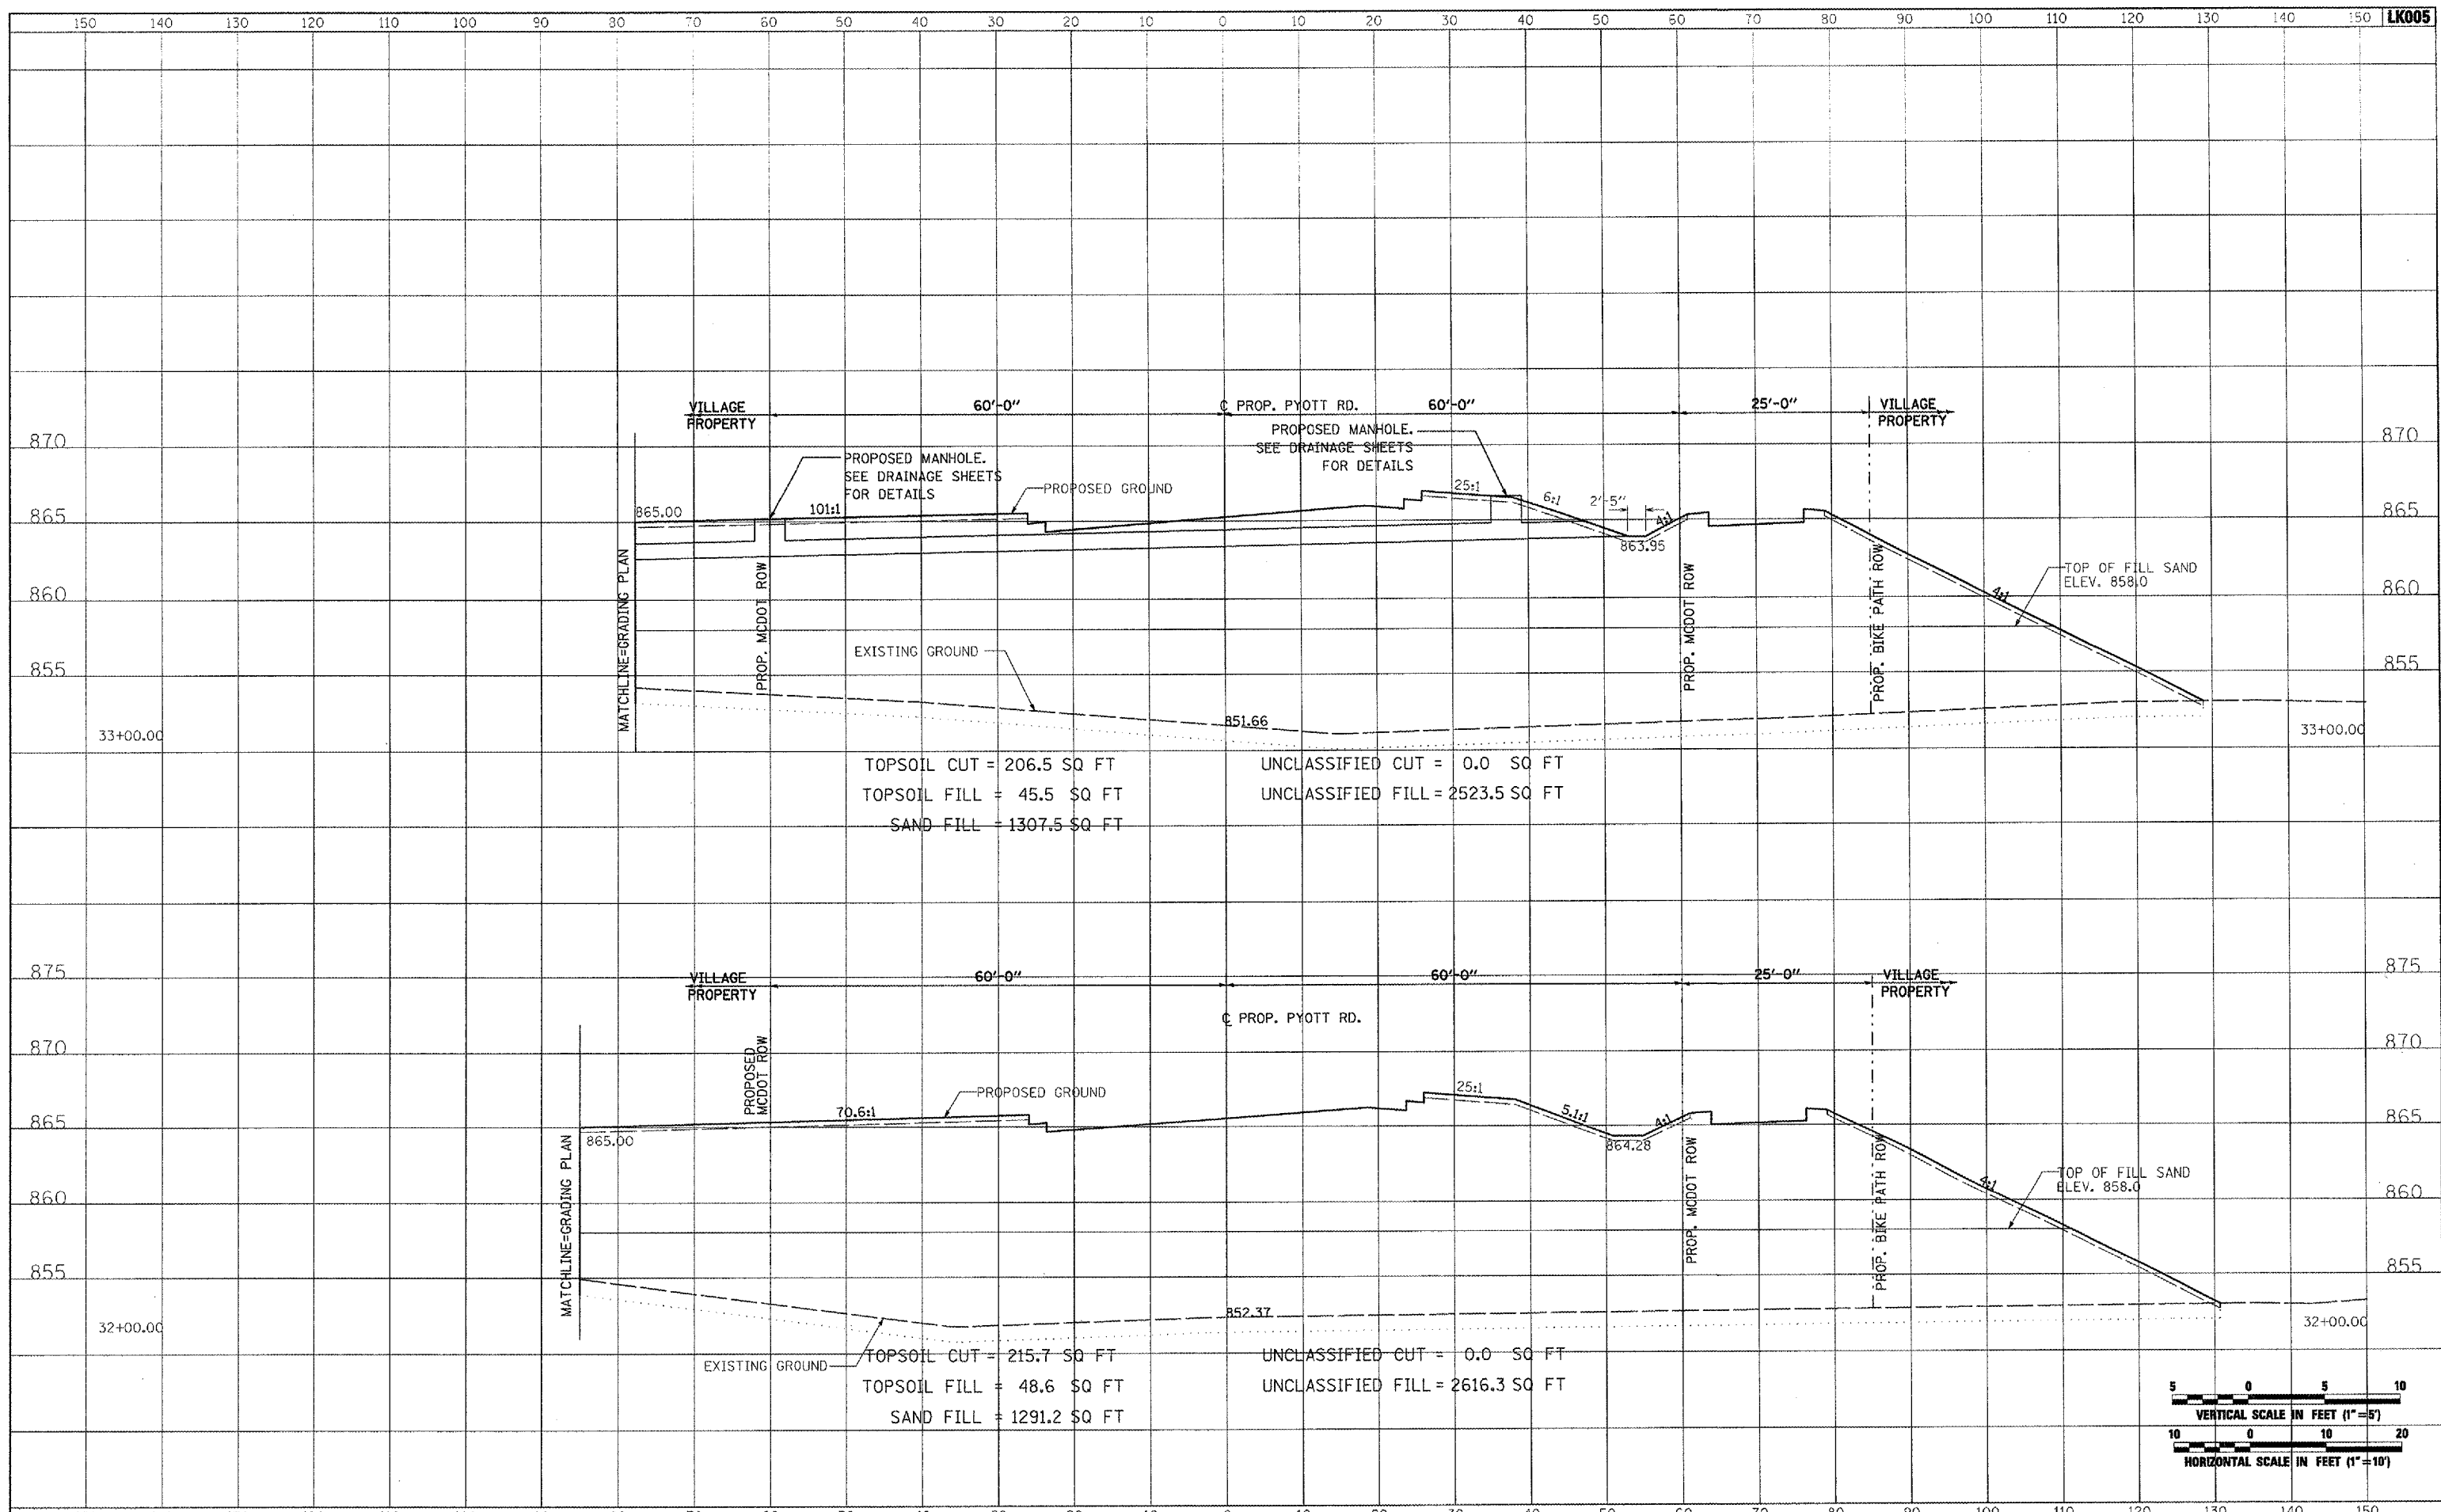

FILE NAME =	USER NAME = P10ar01256	DESIGNED - CBP	REVISED -	VILLAGE OF LAKE IN THE HILLS, ILLINOIS	CROSS SECTIONS PROPOSED PYOTT ROAD	SCALE: AS SHOWN	STA. 32+00.00 TO STA. 33+00.00	COUNTY	TOTAL SHEETS	SHEET NO.
1:\05\Jobs\00841\0508021\Civil Part A\Sheets\CROSSSECTIONS.shx		DRAWN - CBP	REVISED -			MCHENRY	120	64		
PLOT SCALE = 20,0000 / IN.		CHECKED - BLB	REVISED -			FEDERAL AIP. NO. 3-17-0112-B8	ILLINOIS	IDA NO. 3CR-9671		
PLOT DATE = 02/28/2008, 09:56 AM		DATE - 02/29/08	REVISED -							