



DATE	
BY	
SURVEYED	
PLOTTED	
TEMPLATE	
AREAS CHECKED	
FINAL SURVEY	
NOTE BOOK	
NO.	

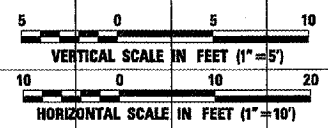

DATE	
BY	
SURVEYED	
PLOTTED	
TEMPLATE	
AREAS CHECKED	
ORIGINAL SURVEY	
NOTE BOOK	
NO.	

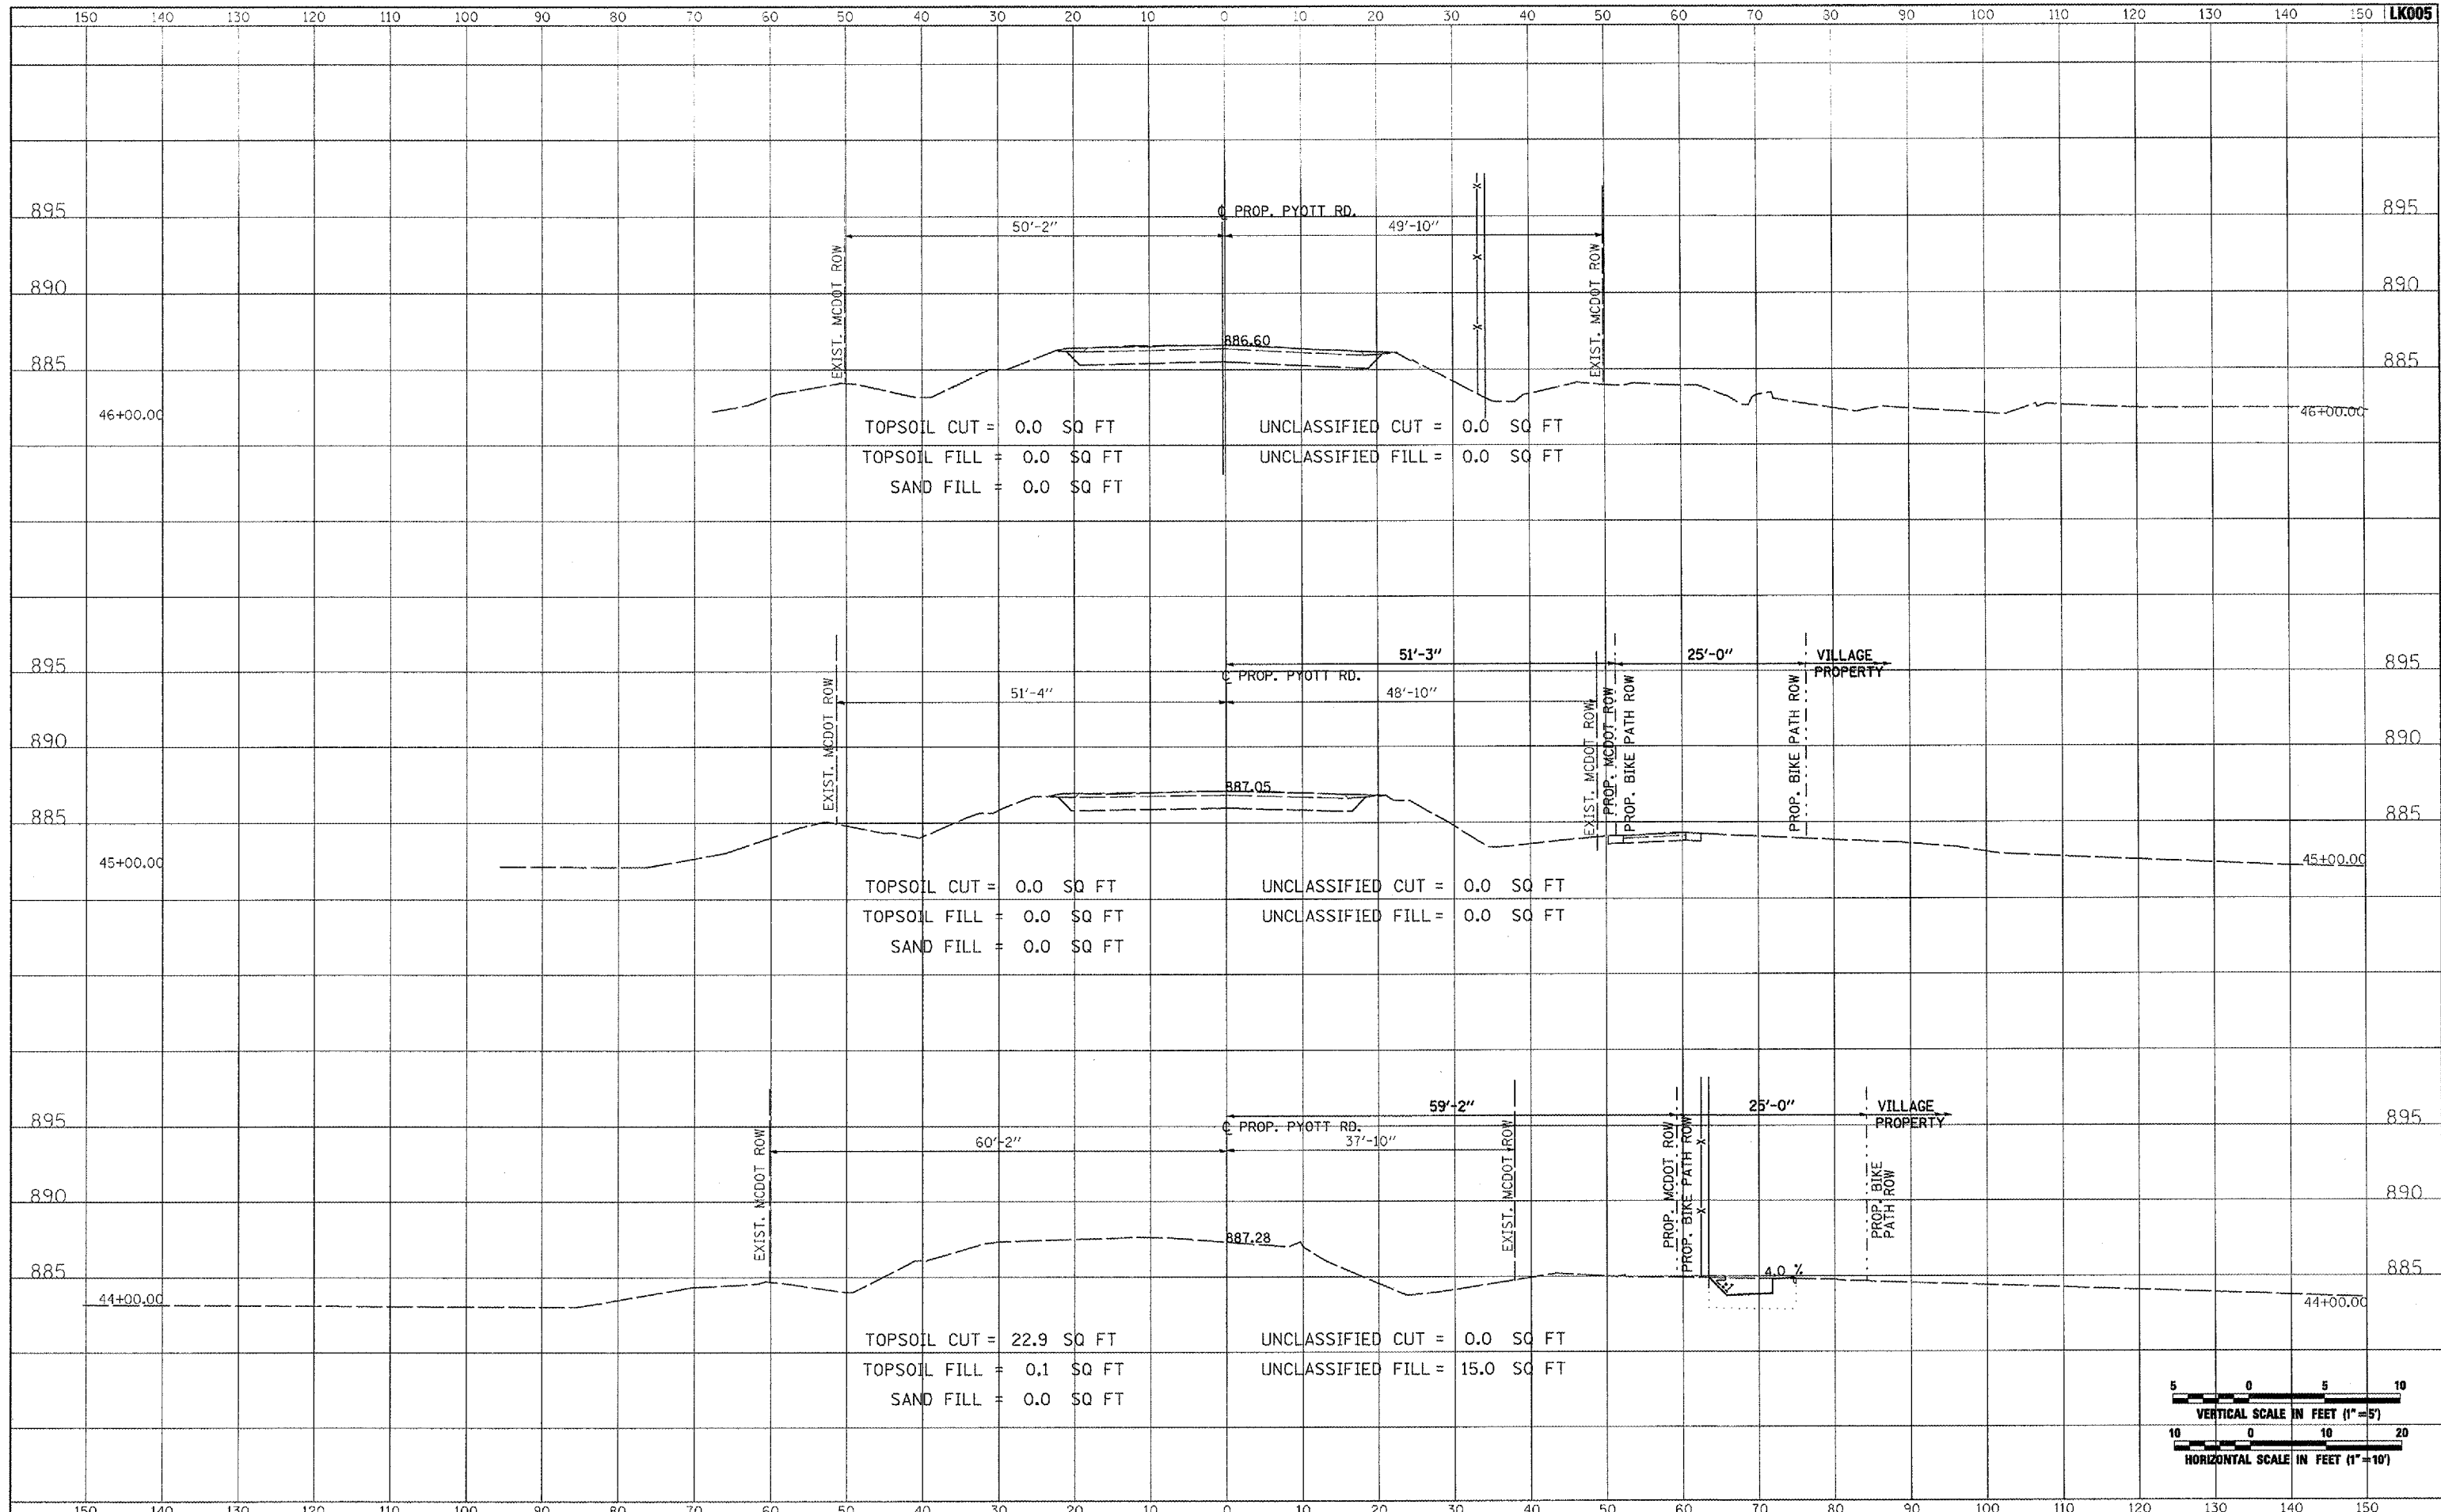

FILE NAME =	USER NAME = P100-01256	DESIGNED - CBP	REVISED -	VILLAGE OF LAKE IN THE HILLS, ILLINOIS	CROSS SECTIONS PROPOSED PYOTT ROAD	COUNTY	TOTAL SHEETS	SHEET NO.
I:\05\Jobs\02041\0508021\Civil Part A\Sheets\CROSSSECTIONS.sh		DRAWN - CBP	REVISED -			MCHENRY	120	75
PLOT SCALE = 20.0000 "/ IN.		CHECKED - BLG	REVISED -			FEDERAL AIP, NO. 3-17-0112-B8	ILLINOIS	IDA NO. 3CX-9671
PLOT DATE = 02/28/2008, 09:58 AM		DATE - 02/29/08	REVISED -			SCALE: AS SHOWN	STA. 44+00.00 TO STA. 46+00.00	