



DATE	
BY	
NO.	
FINAL SURVEY	
NOTED	
PLOTTED	
TEMPLATE	
AREAS CHECKED	



DATE	
BY	
NO.	
ORIGINAL SURVEY	
NOTED	
PLOTTED	
TEMPLATE	
AREAS CHECKED	

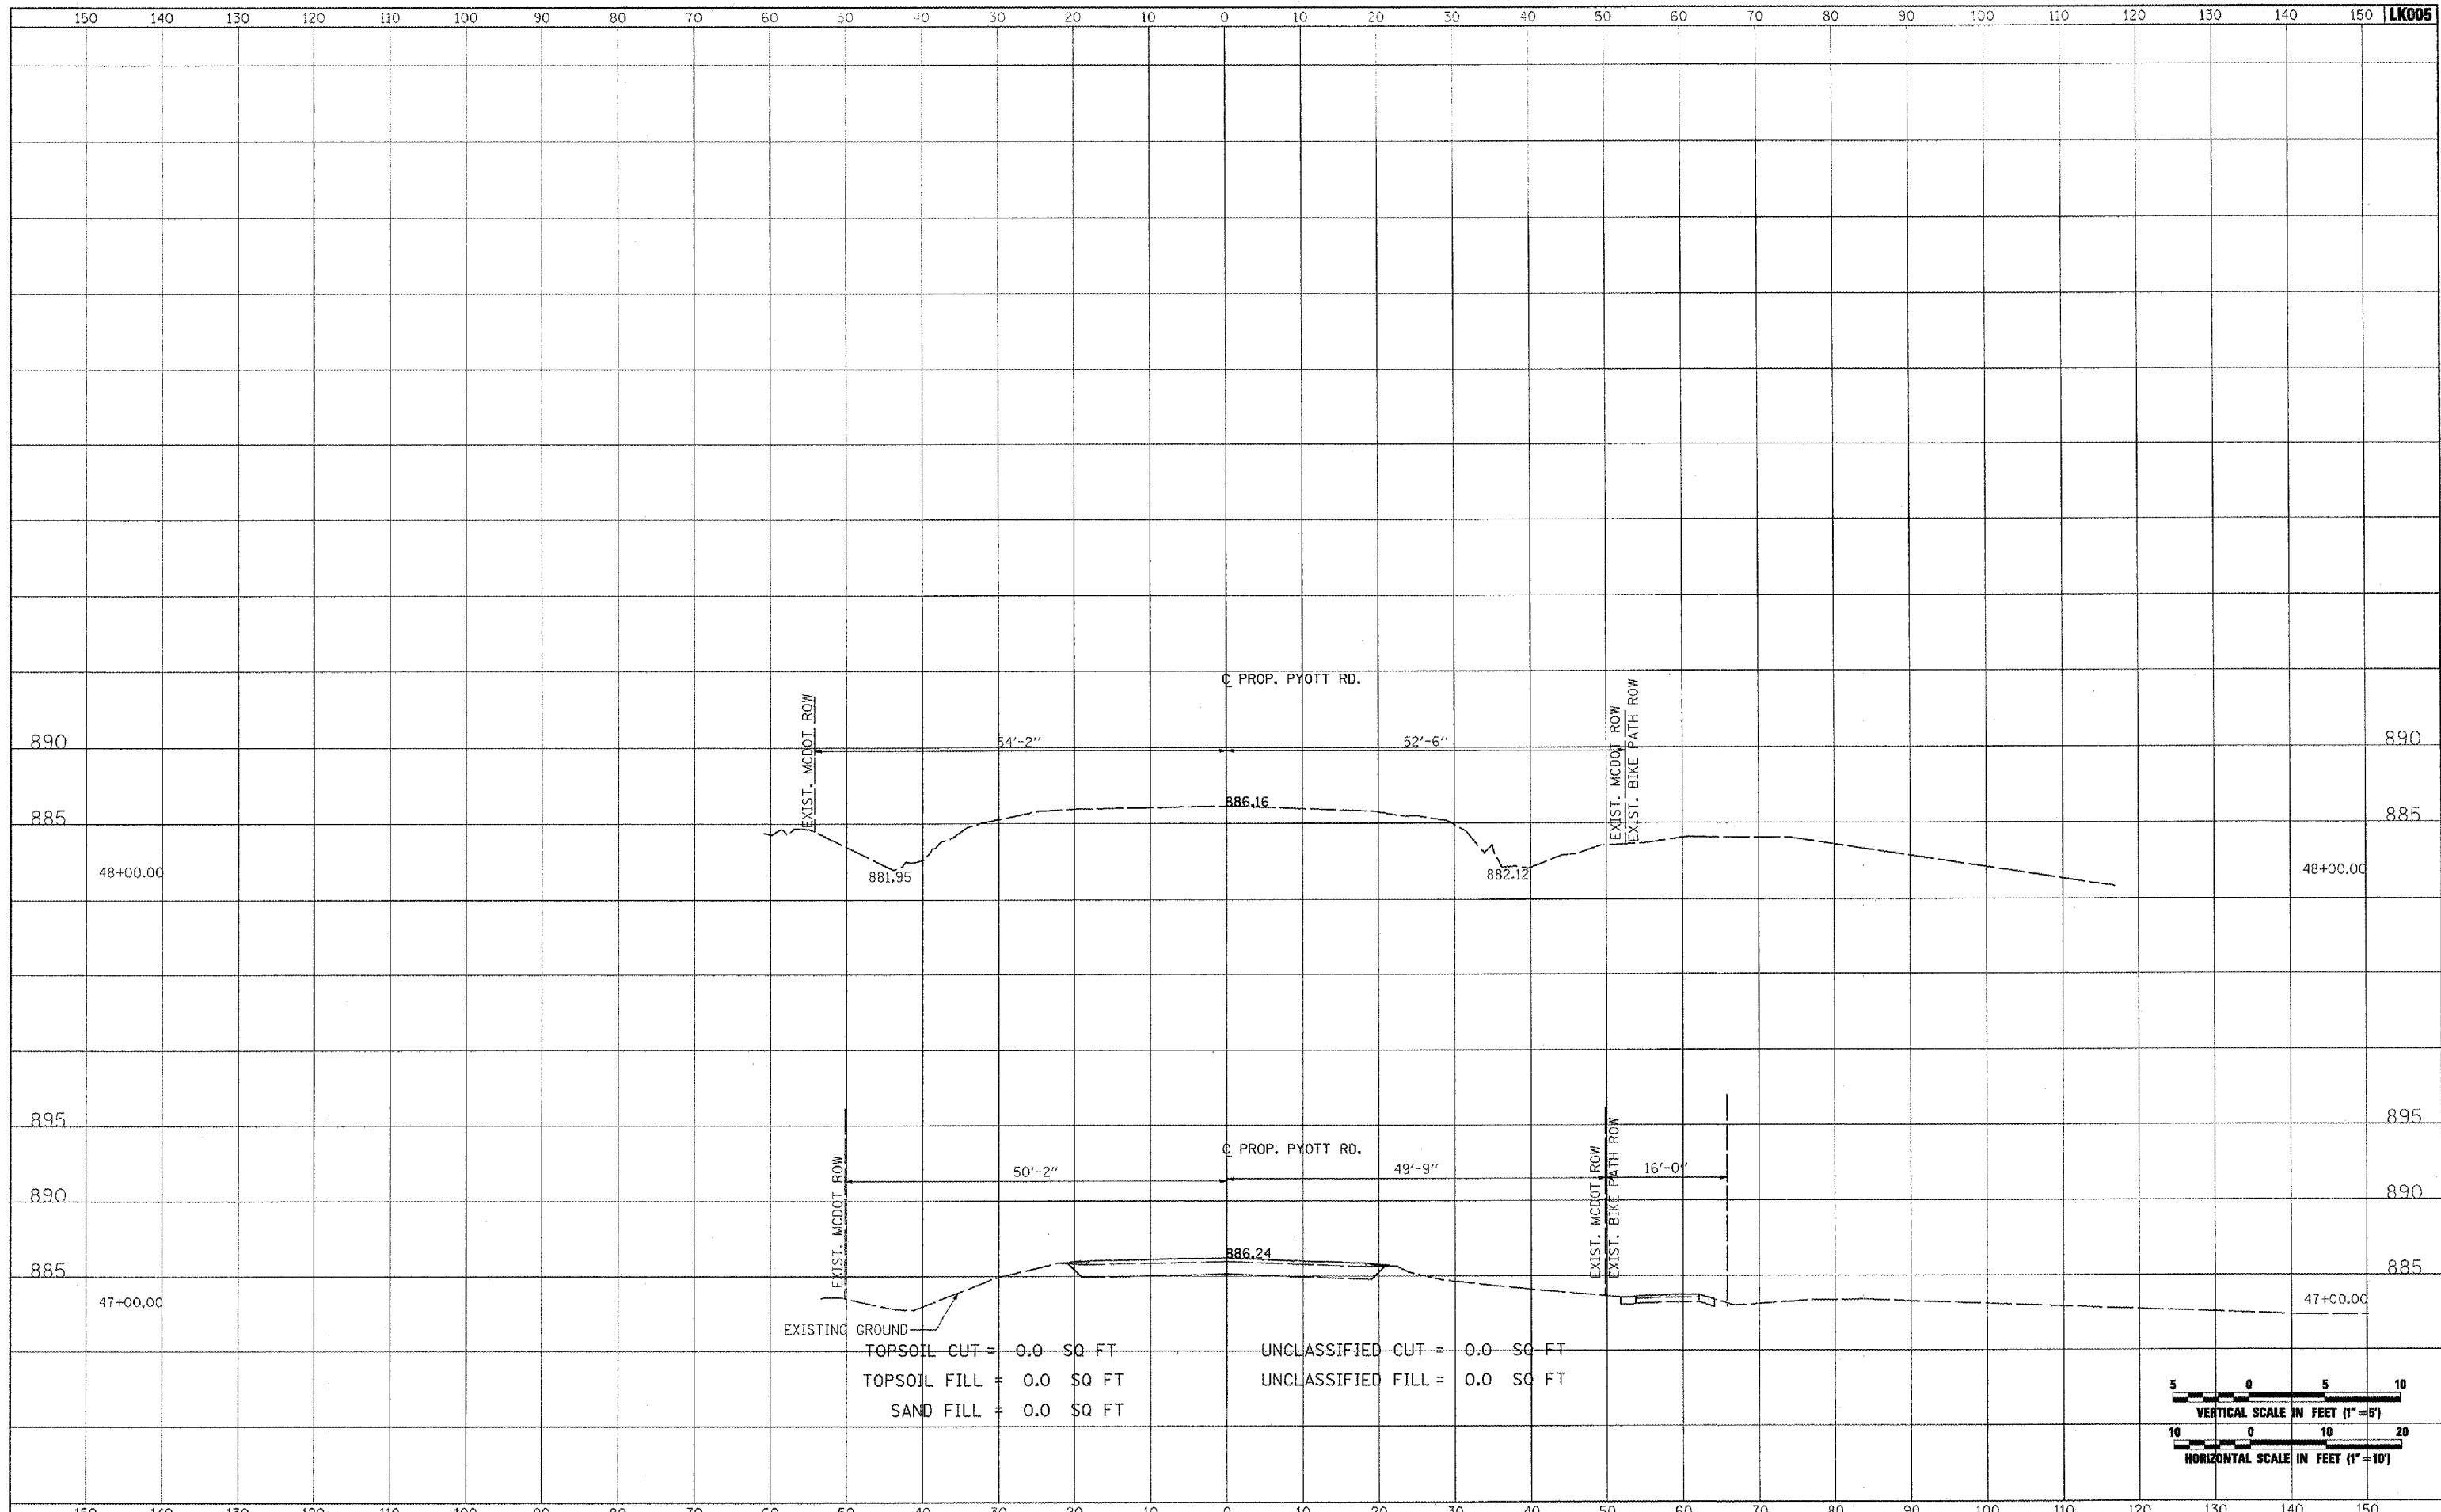

EXISTING GROUND
 TOPSOIL CUT = 0.0 SQ FT
 TOPSOIL FILL = 0.0 SQ FT
 SAND FILL = 0.0 SQ FT
 UNCLASSIFIED CUT = 0.0 SQ FT
 UNCLASSIFIED FILL = 0.0 SQ FT

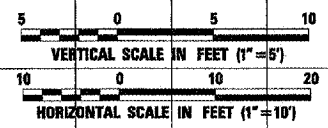

FILE NAME =	USER NAME = P100-01256	DESIGNED - CBP	REVISED -	VILLAGE OF LAKE IN THE HILLS, ILLINOIS	CROSS SECTIONS PROPOSED PYOTT ROAD	COUNTY	TOTAL SHEETS	SHEET NO.
J:\05Jobs\02841\05B021\Civil Part A\Sheets\CROSSSECTIONS.sh	DRAWN - CBP	REVISED -	MCHENRY			120	76	
PLOT SCALE = 20.0000 ' / IN.	CHECKED - BLB	REVISED -	FEDERAL AIP, NO. 3-17-012-B8 ILLINOIS IDA NO. 30K-9571					
PLOT DATE = 02/28/2008, 09:59 AM	DATE - 02/29/08	REVISED -	SCALE: AS SHOWN			STA. 47+00.00 TO STA. 48+00.00		