



DATE	
BY	
FINAL SURVEY	
NOTE BOOK	
NO.	

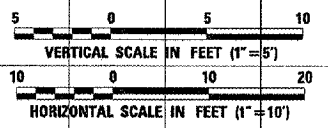

DATE	
BY	
ORIGINAL SURVEY	
NOTE BOOK	
NO.	

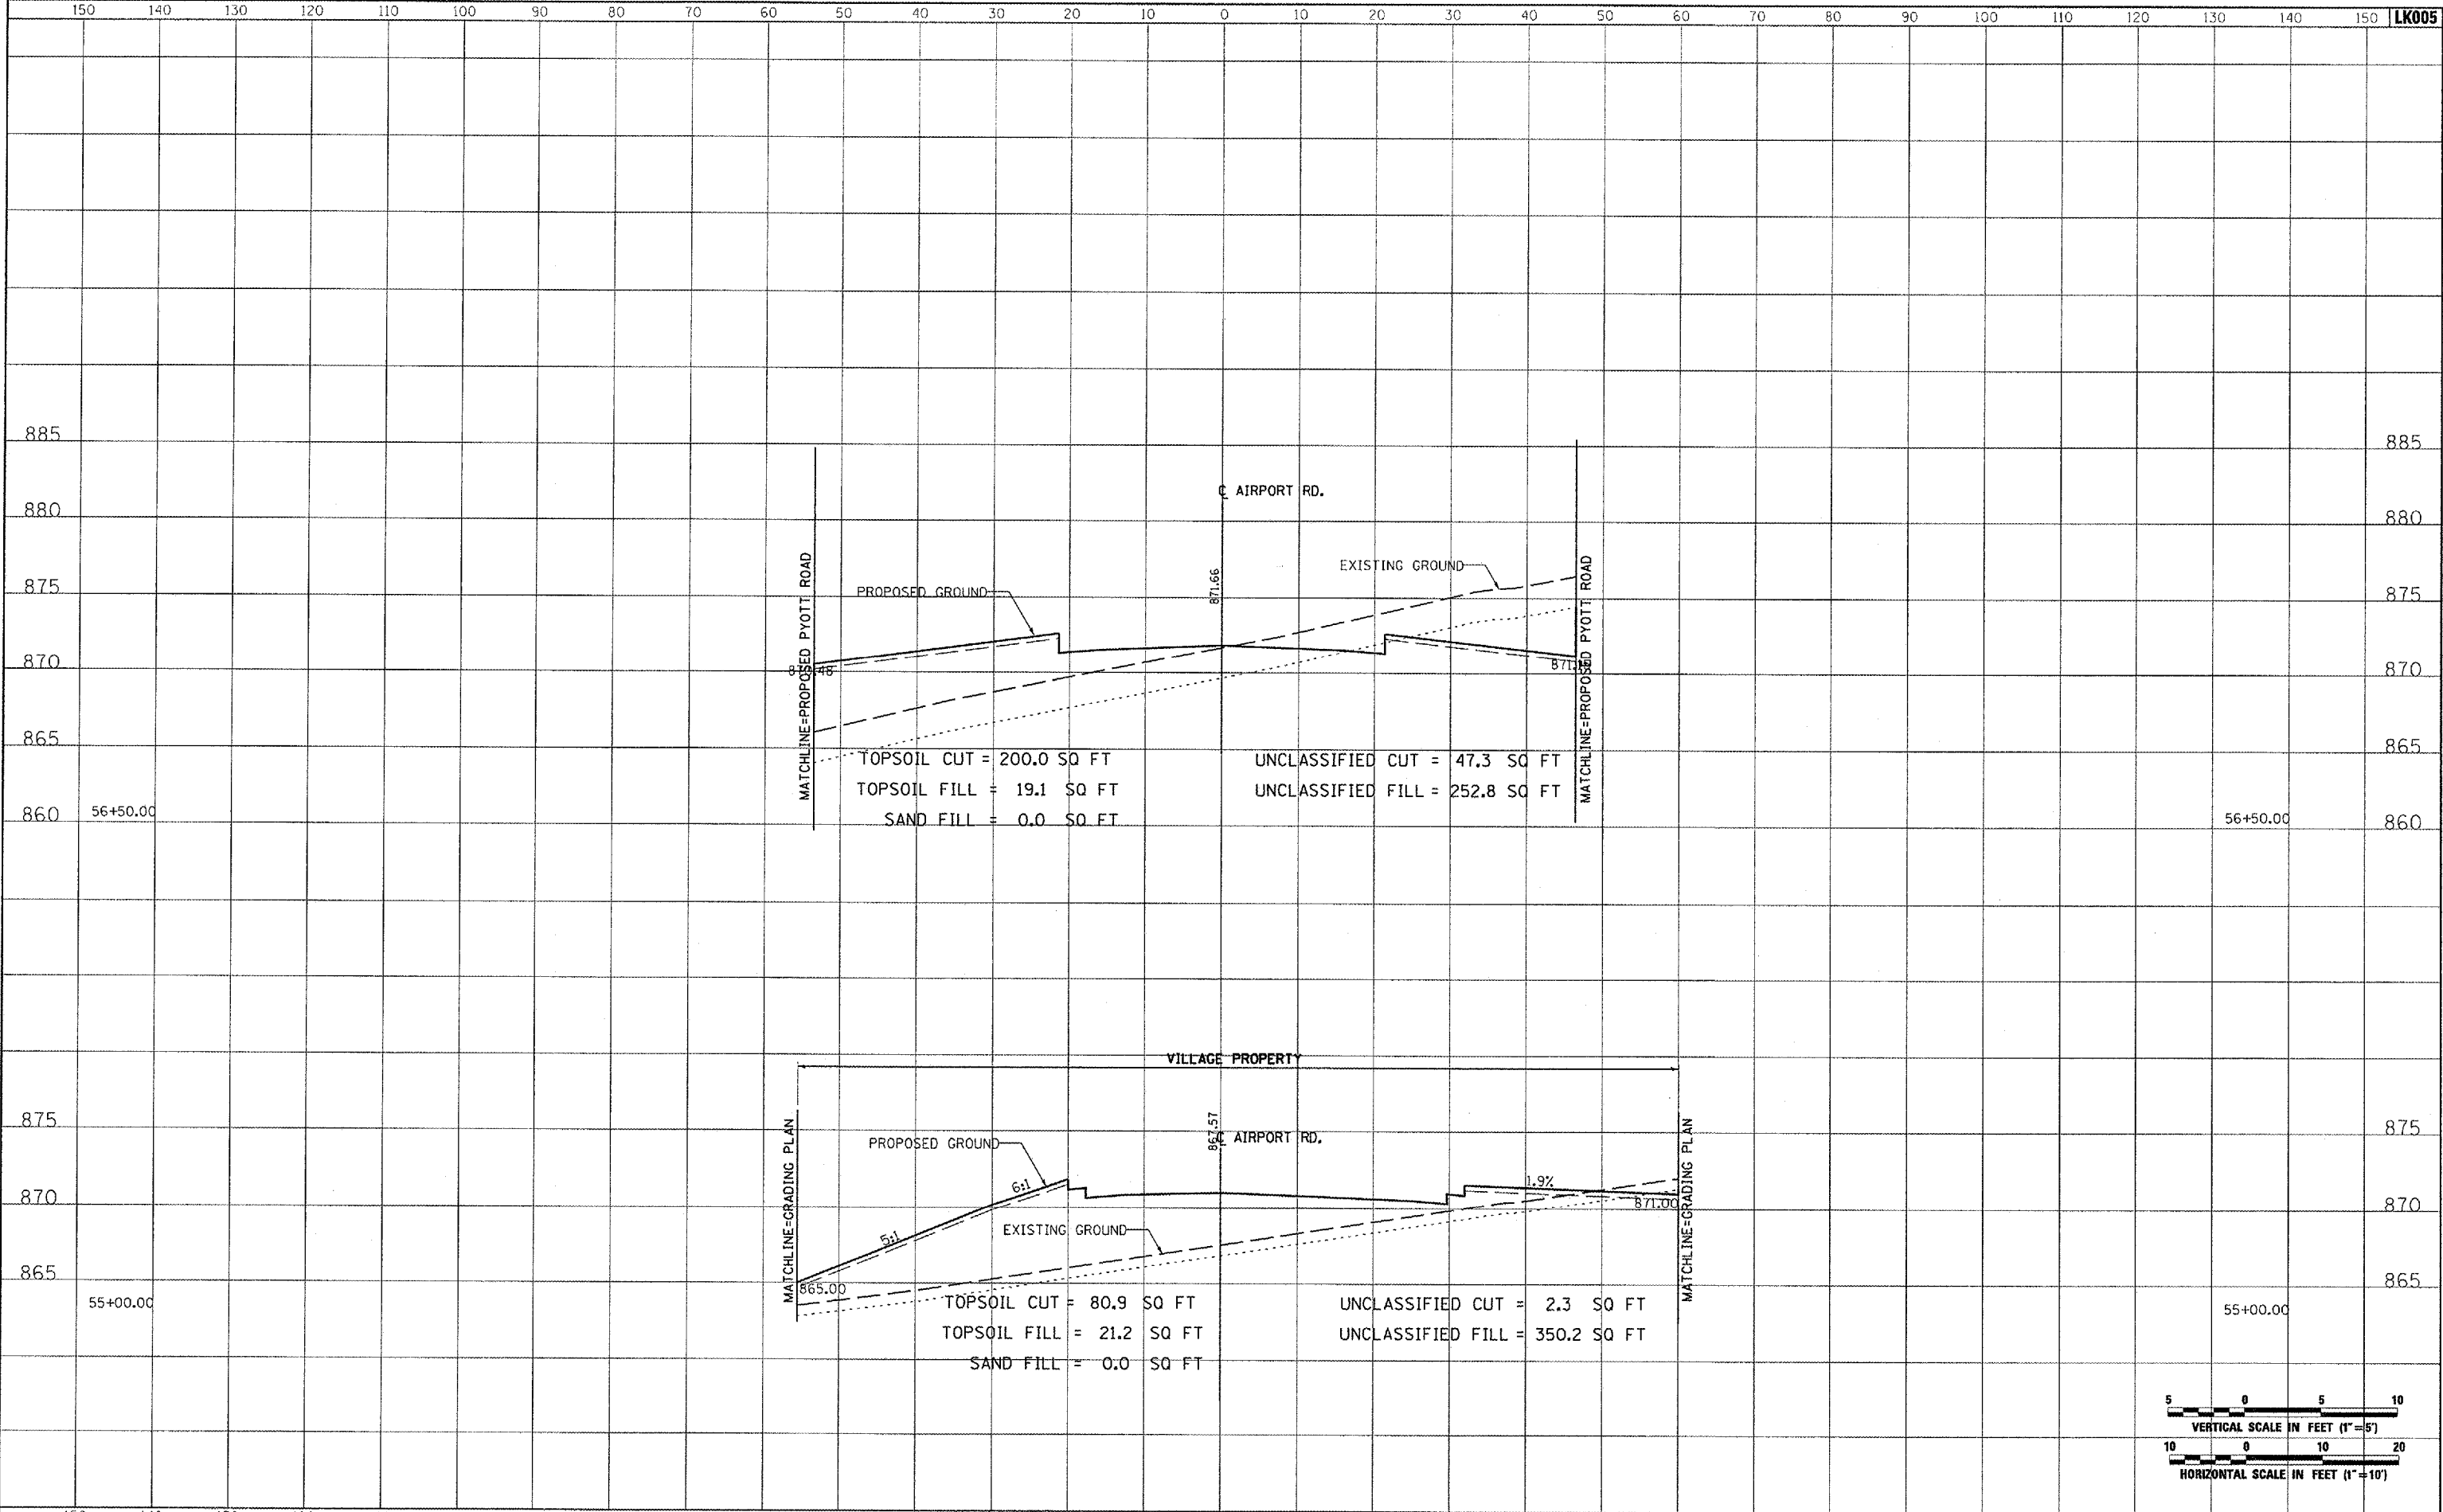

FILE NAME =	USER NAME = MoLau01058	DESIGNED - CBP	REVISED -	<b>VILLAGE OF LAKE IN THE HILLS, ILLINOIS</b>	<b>CROSS SECTIONS PROPOSED AIRPORT ROAD</b>	COUNTY	TOTAL SHEETS	SHEET NO.	
I:\05Jobs\00841\0568021\Civil Part A\Shoote\CRO	SECTION_AirportRd.dwg	DRAWN - CBP	REVISED -			MCHENRY	120	80	
PLOT SCALE = 20.0000 / IN.	CHECKED - BLB	REVISED -	SCALE: AS SHOWN			STA. 55+00.00 TO STA. 56+50.00	FEDERAL AIP, NO. 3-17-0112-88	ILLINOIS	IDA NO. 30K-9671
PLOT DATE = 02/26/2008, 03:20 PM	DATE - 02/29/08	REVISED -							