



DATE	
BY	
SURVEYED	
PLOTTED	
TEMPLATE	
AREAS	
CHECKED	
FINAL SURVEY	
NOTE BOOK	
NO.	

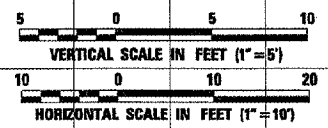

DATE	
BY	
SURVEYED	
PLOTTED	
TEMPLATE	
AREAS	
CHECKED	
ORIGINAL SURVEY	
NOTE BOOK	
NO.	

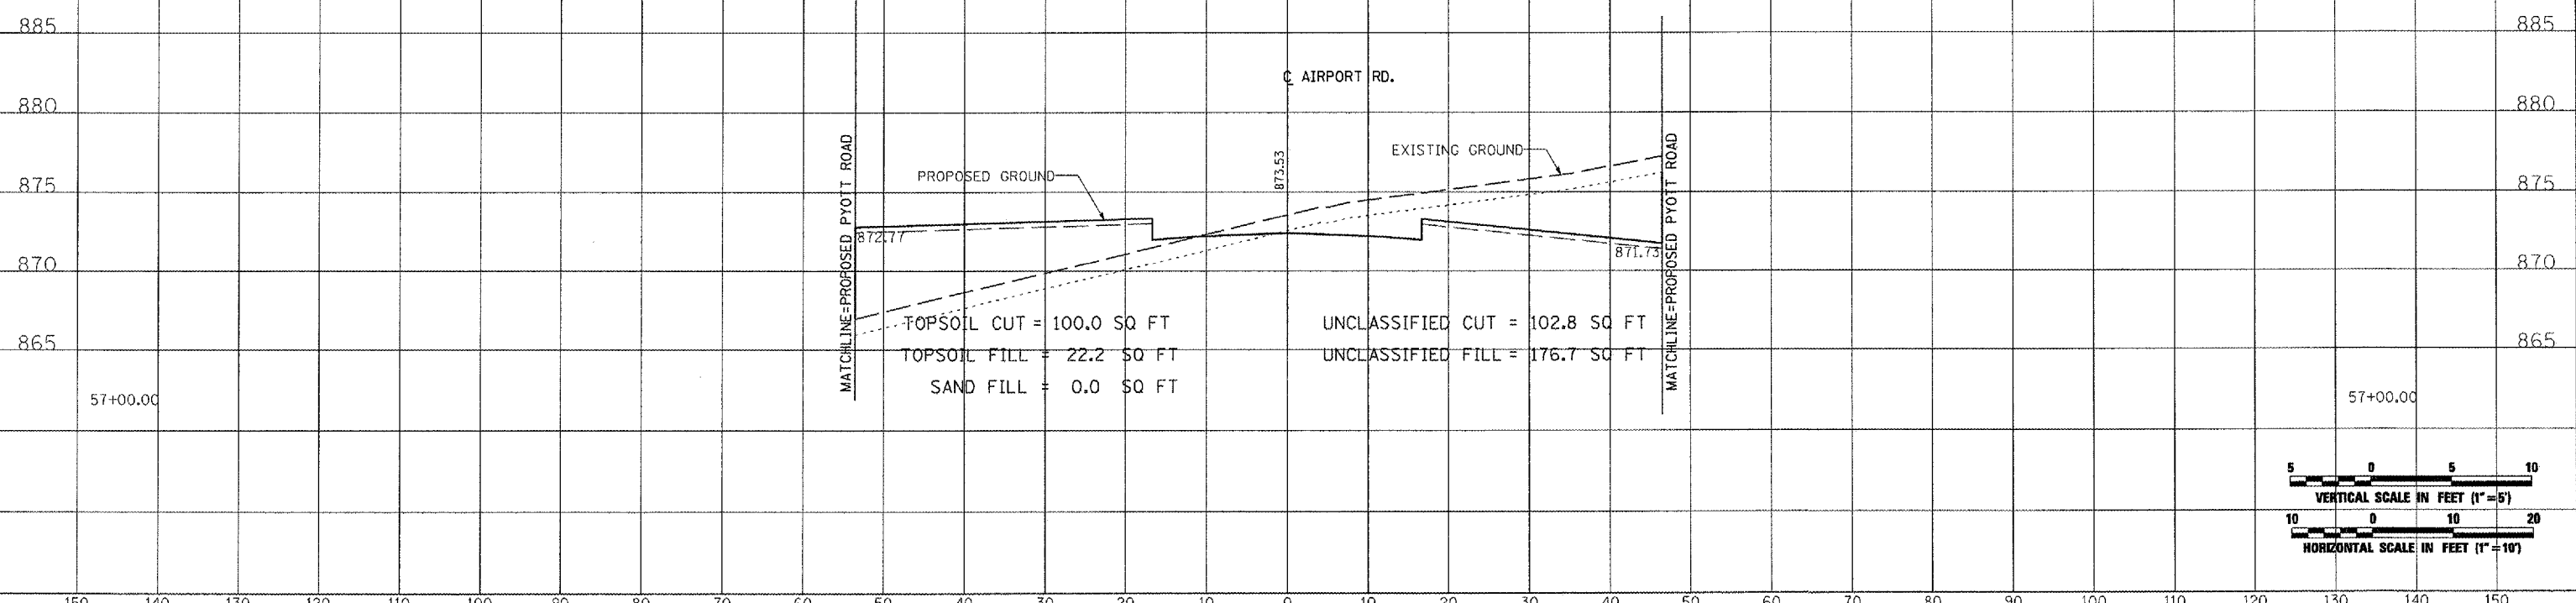

FILE NAME =	USER NAME = McLeu01056	DESIGNED - CBP	REVISED -	<b>VILLAGE OF LAKE IN THE HILLS, ILLINOIS</b>	<b>CROSS SECTIONS PROPOSED AIRPORT ROAD</b>		COUNTY	TOTAL SHEETS	SHEET NO.
I:\05\Jobs\00841\0509021\Civil Part A\Sheets\CROSSSECTIONS_AirportRd.sht		DRAWN - CBP	REVISED -		MCHENRY	120	81		
PLOT SCALE = 20.0000" / IN.		CHECKED - BLB	REVISED -						
PLOT DATE = 02/28/2008, 09:49 AM		DATE - 02/29/08	REVISED -		FEDERAL AIP. NO. 3-17-0112-88	ILLINOIS	IDA NO. 3CK-9671		