



DATE	
BY	
FINAL SURVEY	
PLOTTED	
NOTE BOOK	
AREAS CHECKED	
NO.	

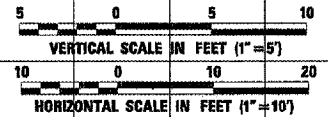

DATE	
BY	
ORIGINAL SURVEY	
PLOTTED	
NOTE BOOK	
AREAS CHECKED	
NO.	

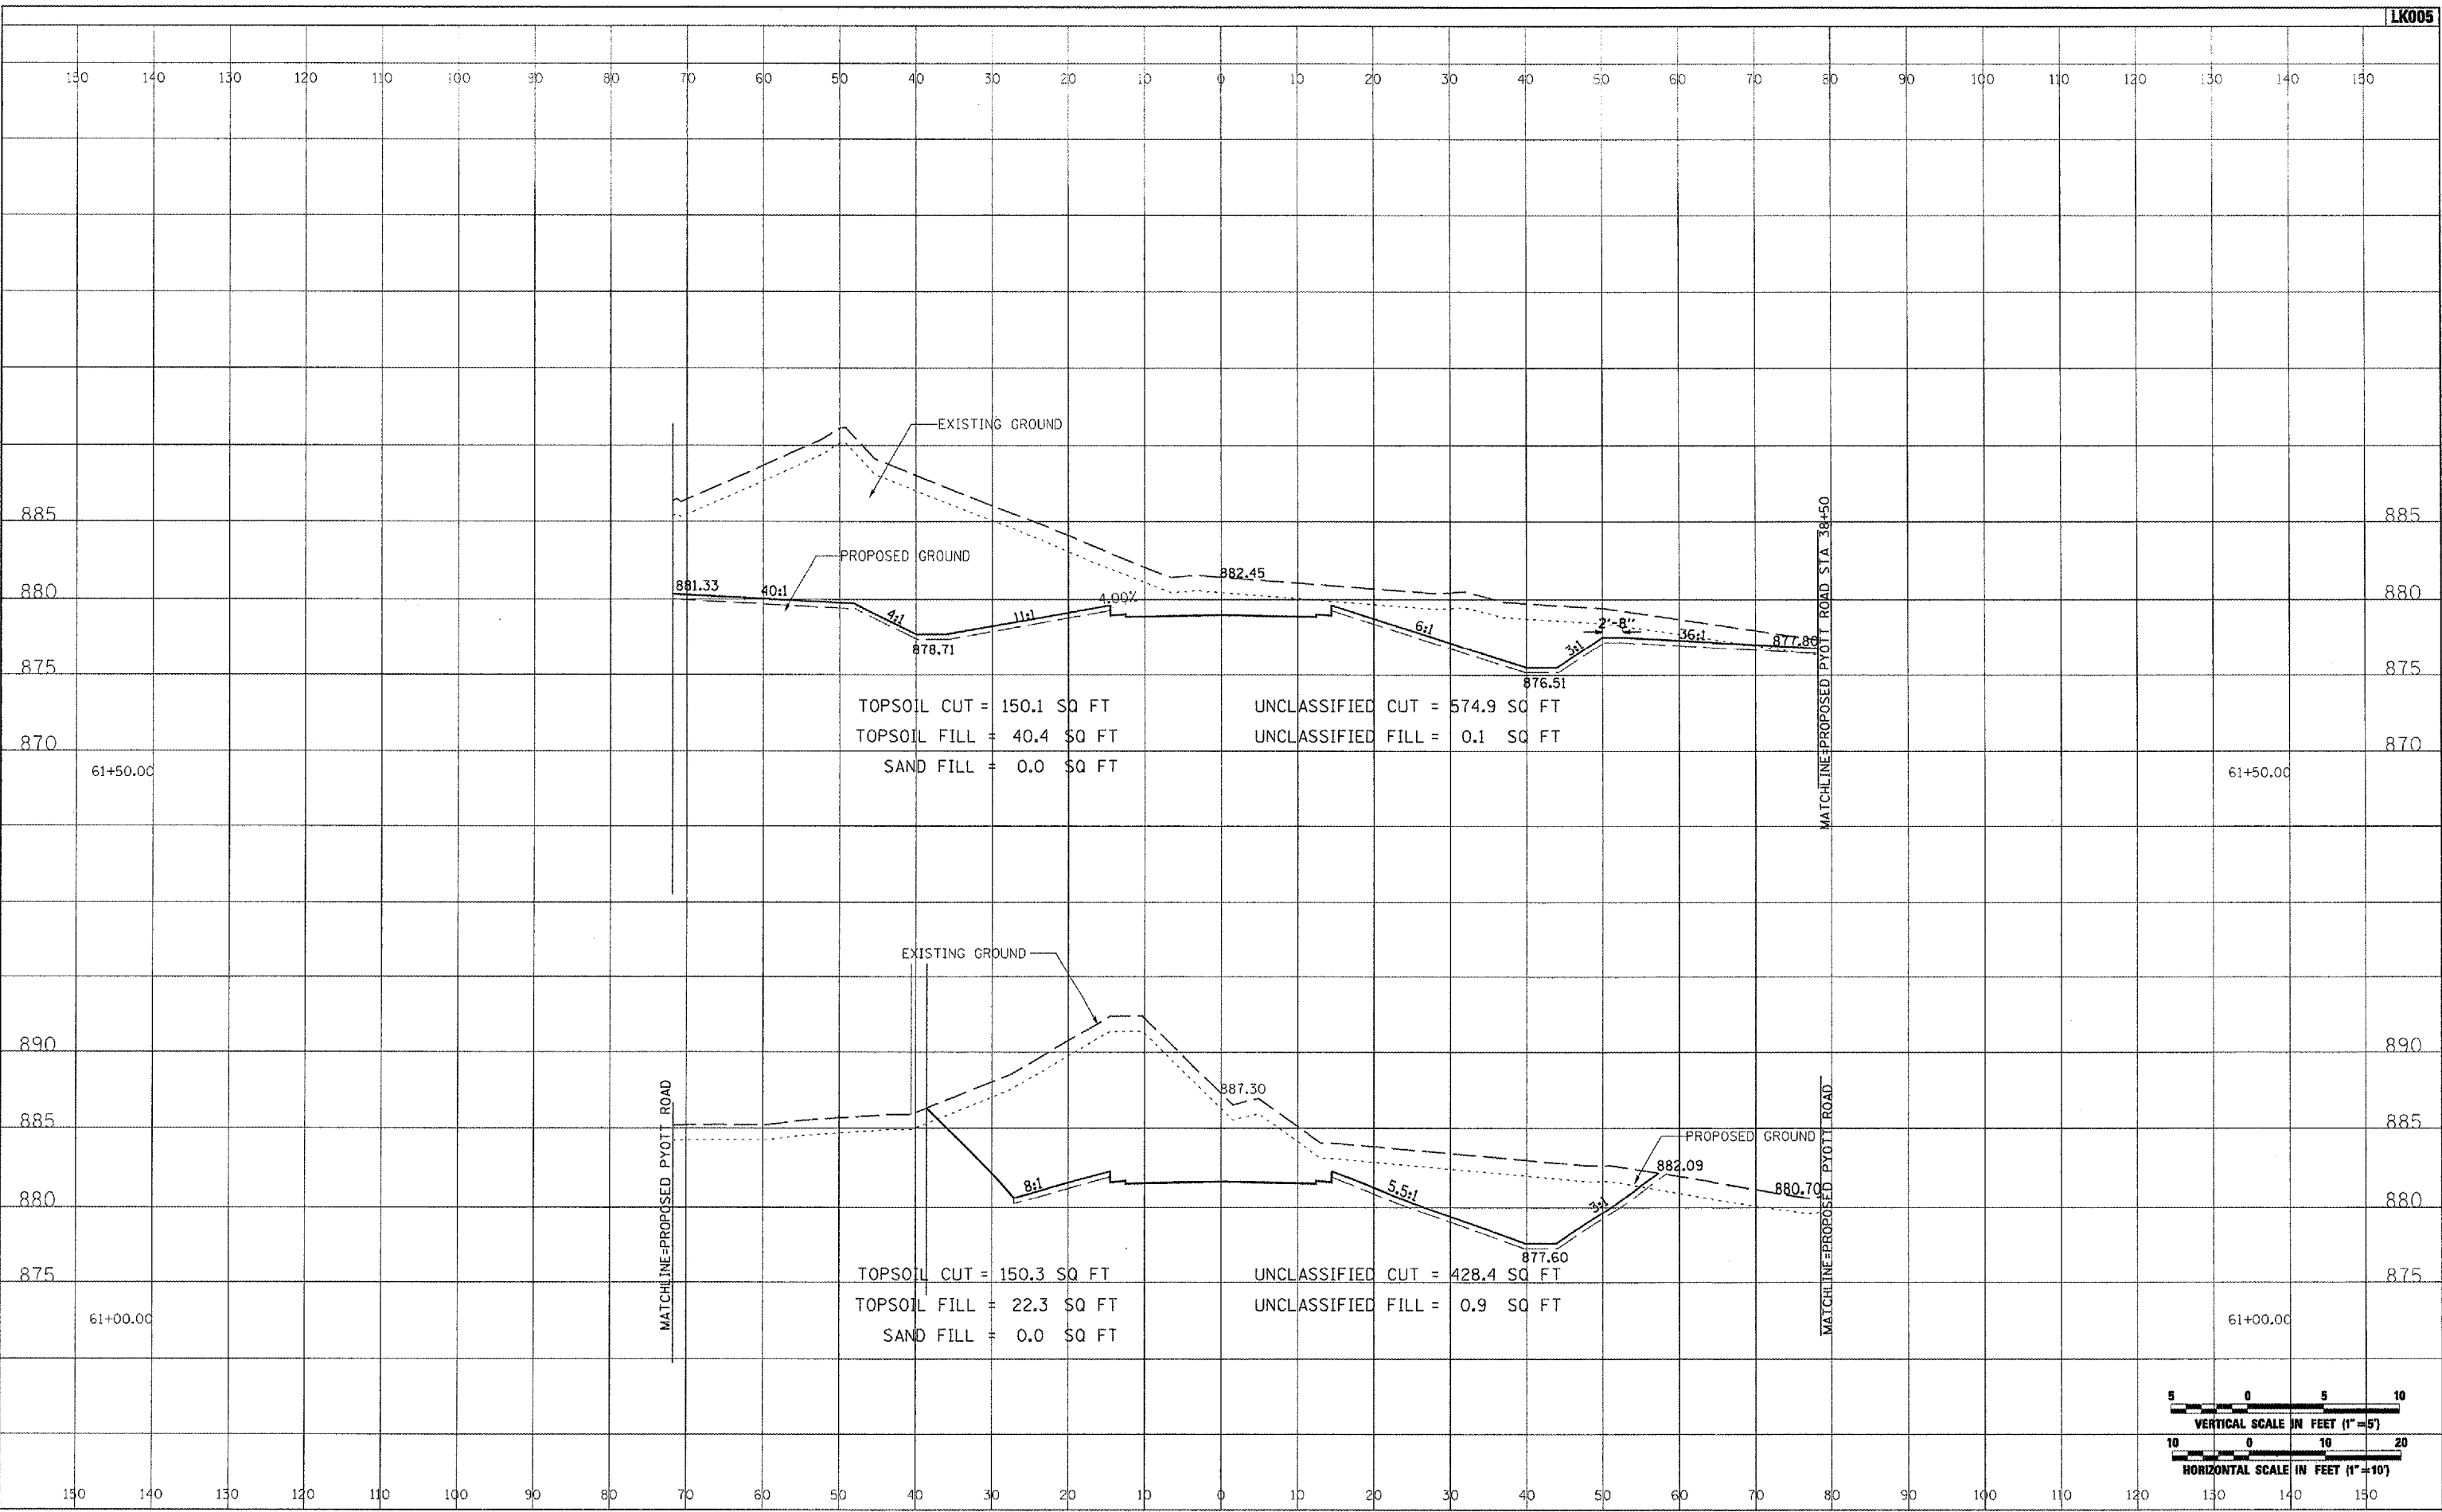

FILE NAME = I:\05\Jobs\00041\0500021\Civil Part A\Sheets\CRS\SECTIONS_Ath.sht	USER NAME = McLau01058	DESIGNED - CBP	REVISED -	<b>VILLAGE OF LAKE IN THE HILLS, ILLINOIS</b>	<b>CROSS SECTIONS PROPOSED ATHANS ROAD</b>		COUNTY	TOTAL SHEETS	SHEET NO.
PLOT SCALE = 20.0000' / IN.	DRAWN - CBP	CHECKED - BLB	REVISED -		MCHENRY	120	82		
PLOT DATE = 02/28/2008, 07:44 AM	DATE - 02/29/08	REVISED -	SCALE: AS SHOWN		STA. 61+00.00 TO STA. 61+50.00	FEDERAL AIP. NO. 3-17-0112-88	ILLINOIS	IDA NO. 3CX-9671	