



DATE	
BY	
SURVEYED	
TEMPLATE	
NOTE BOOK	
AREAS CHECKED	
NO.	

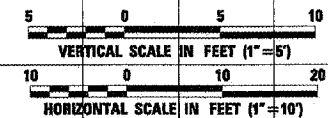

DATE	
BY	
SURVEYED	
TEMPLATE	
NOTE BOOK	
AREAS CHECKED	
NO.	

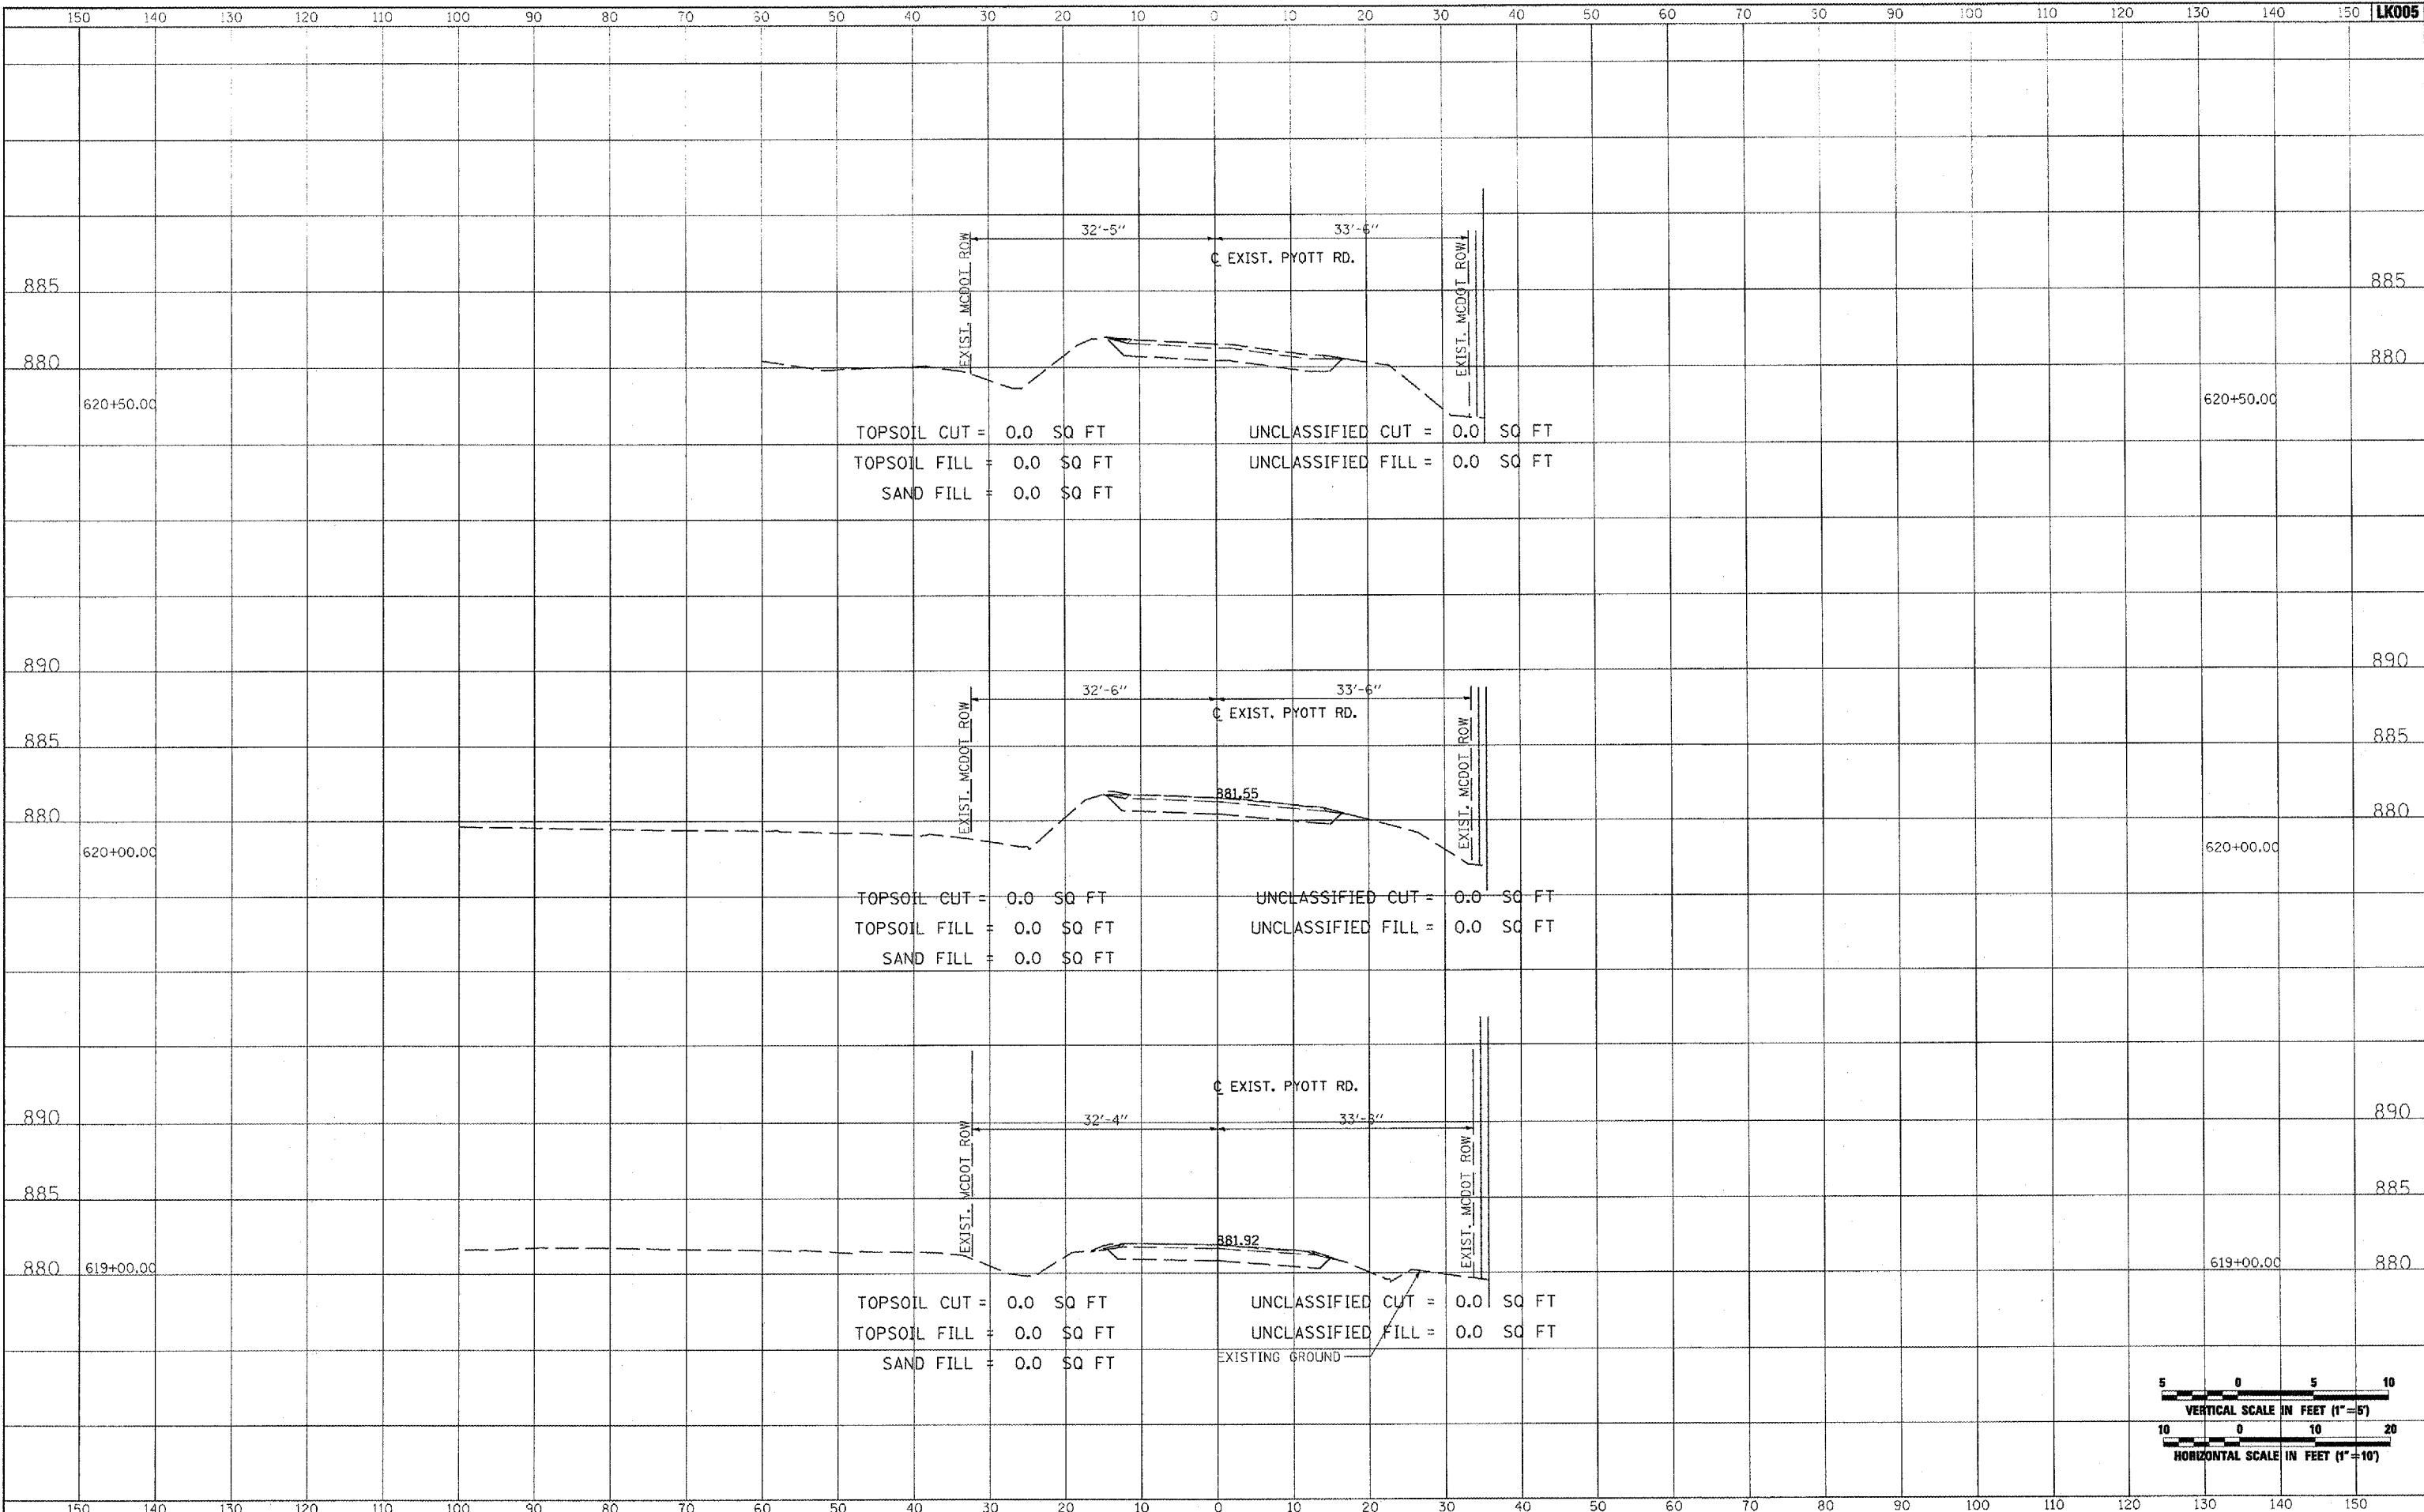

FILE NAME =	USER NAME = McLeu01958	DESIGNED - CBP	REVISED -	<b>VILLAGE OF LAKE IN THE HILLS, ILLINOIS</b>	<b>CROSS SECTIONS EXISTING PYOTT ROAD</b>			COUNTY	TOTAL SHEETS	SHEET NO.
I:\05\Jobs\00841\0588021\Civil Part A\Sheets\CROSS SECTIONS_CurPjt.sht		DRAWN - CBP	REVISED -		MCHENRY	120	87			
PLOT SCALE = 20.0000' / IN.		CHECKED - BLB	REVISED -		SCALE: AS SHOWN SHEET NO. OF SHEETS STA. 619+00.00 TO STA. 620+50.00					
PLOT DATE = 02/28/2009, 09:31 AM		DATE - 02/29/08	REVISED -		FEDERAL AIP, NO. 3-17-0112-08 ILLINOIS IDA NO. 3CK-9671					