



DATE	BY
SURVEYED	PLOTTED
NOTE BOOK	AREAS CHECKED

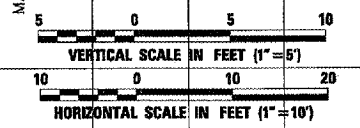

DATE	BY
SURVEYED	PLOTTED
NOTE BOOK	AREAS CHECKED

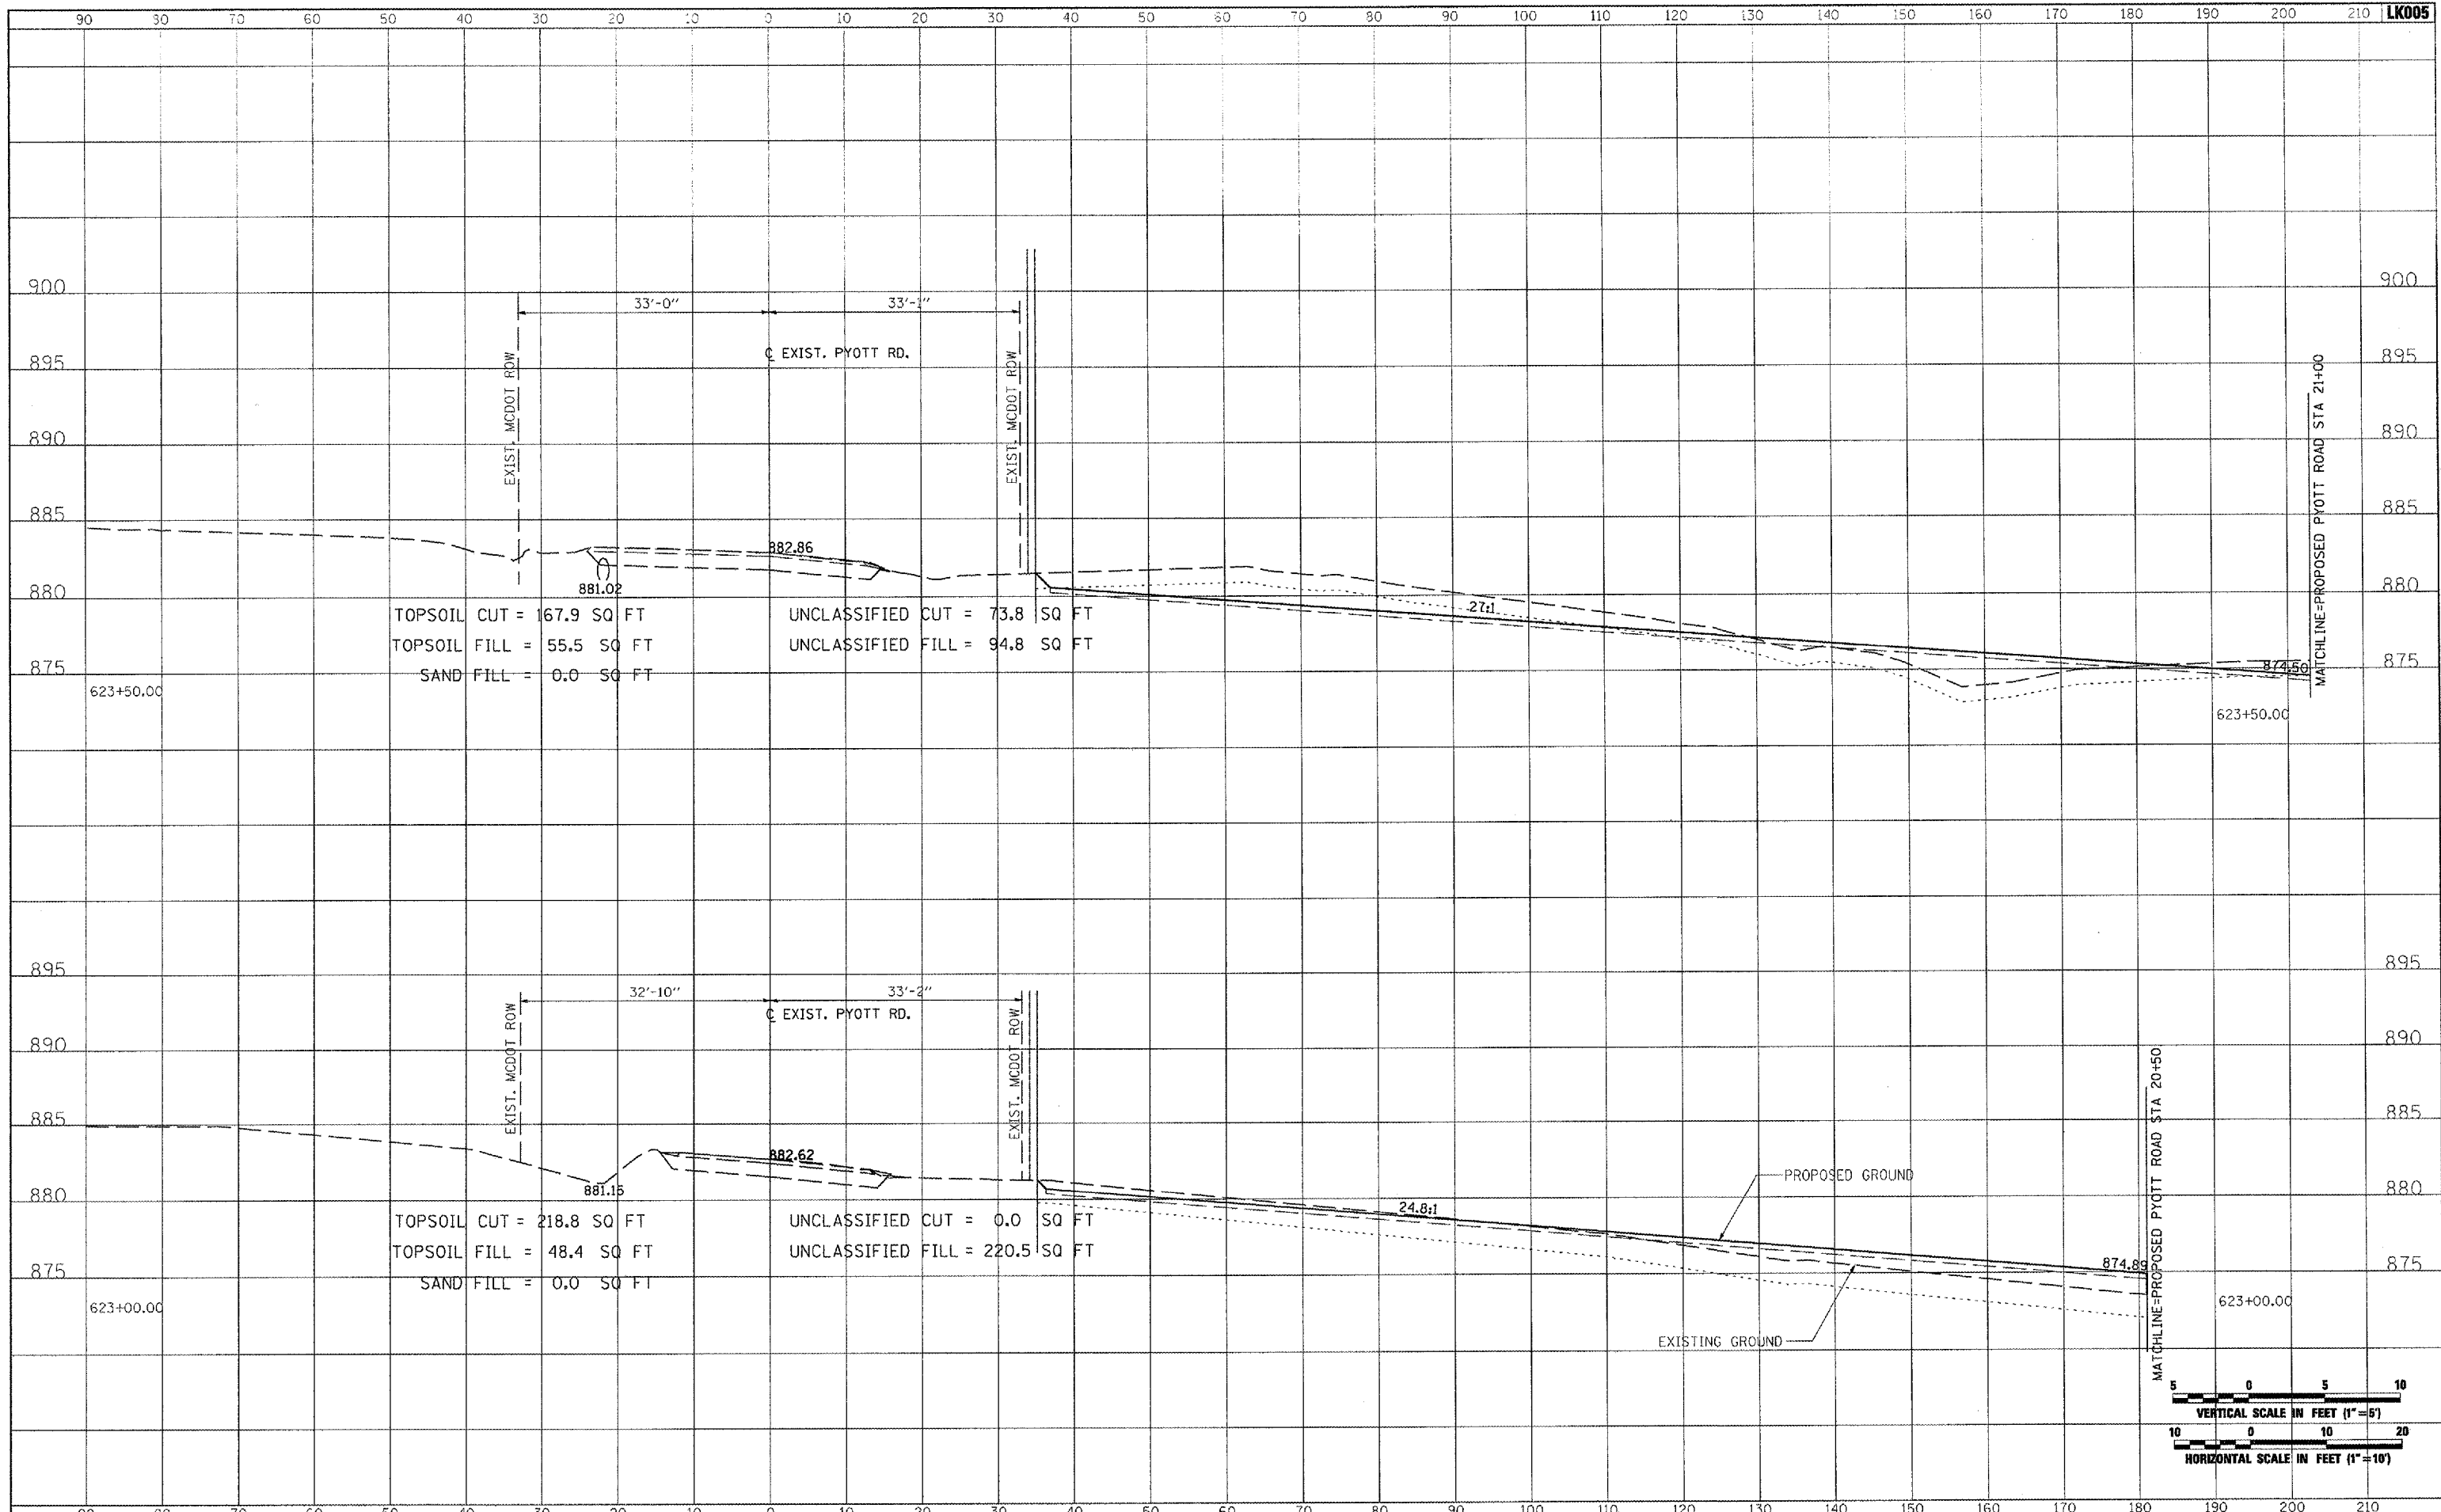

FILE NAME =	USER NAME = McLou01058	DESIGNED - CBP	REVISED -	<b>VILLAGE OF LAKE IN THE HILLS, ILLINOIS</b>	<b>CROSS SECTIONS EXISTING PYOTT ROAD</b>			COUNTY	TOTAL SHEETS	SHEET NO.
I:\05Jobs\00841\0560021\Civil Part A\Sheets\CROSSSECTIONS_CurPytt.sh		DRAWN - CBP	REVISED -		MCHENRY	120	90			
PLOT SCALE = 20.0000 ' / IN.		CHECKED - BLB	REVISED -		FEDERAL AIP, No. 3-17-0112-88 ILLINOIS	IDA No. 3CK-9671				
PLOT DATE = 02/28/2008, 09:32 AM		DATE - 02/29/08	REVISED -		SCALE: AS SHOWN	SHEET NO.	OF SHEETS	STA. 623+00.00 TO STA. 623+50.00		