



DATE	
BY	
NO.	
FINAL SURVEY	
PLOTTED	
TEMPLATE	
NOTE BOOK	
AREAS CHECKED	

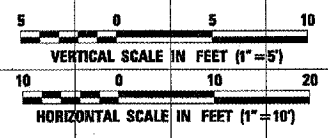

DATE	
BY	
NO.	
ORIGINAL SURVEY	
PLOTTED	
TEMPLATE	
NOTE BOOK	
AREAS CHECKED	

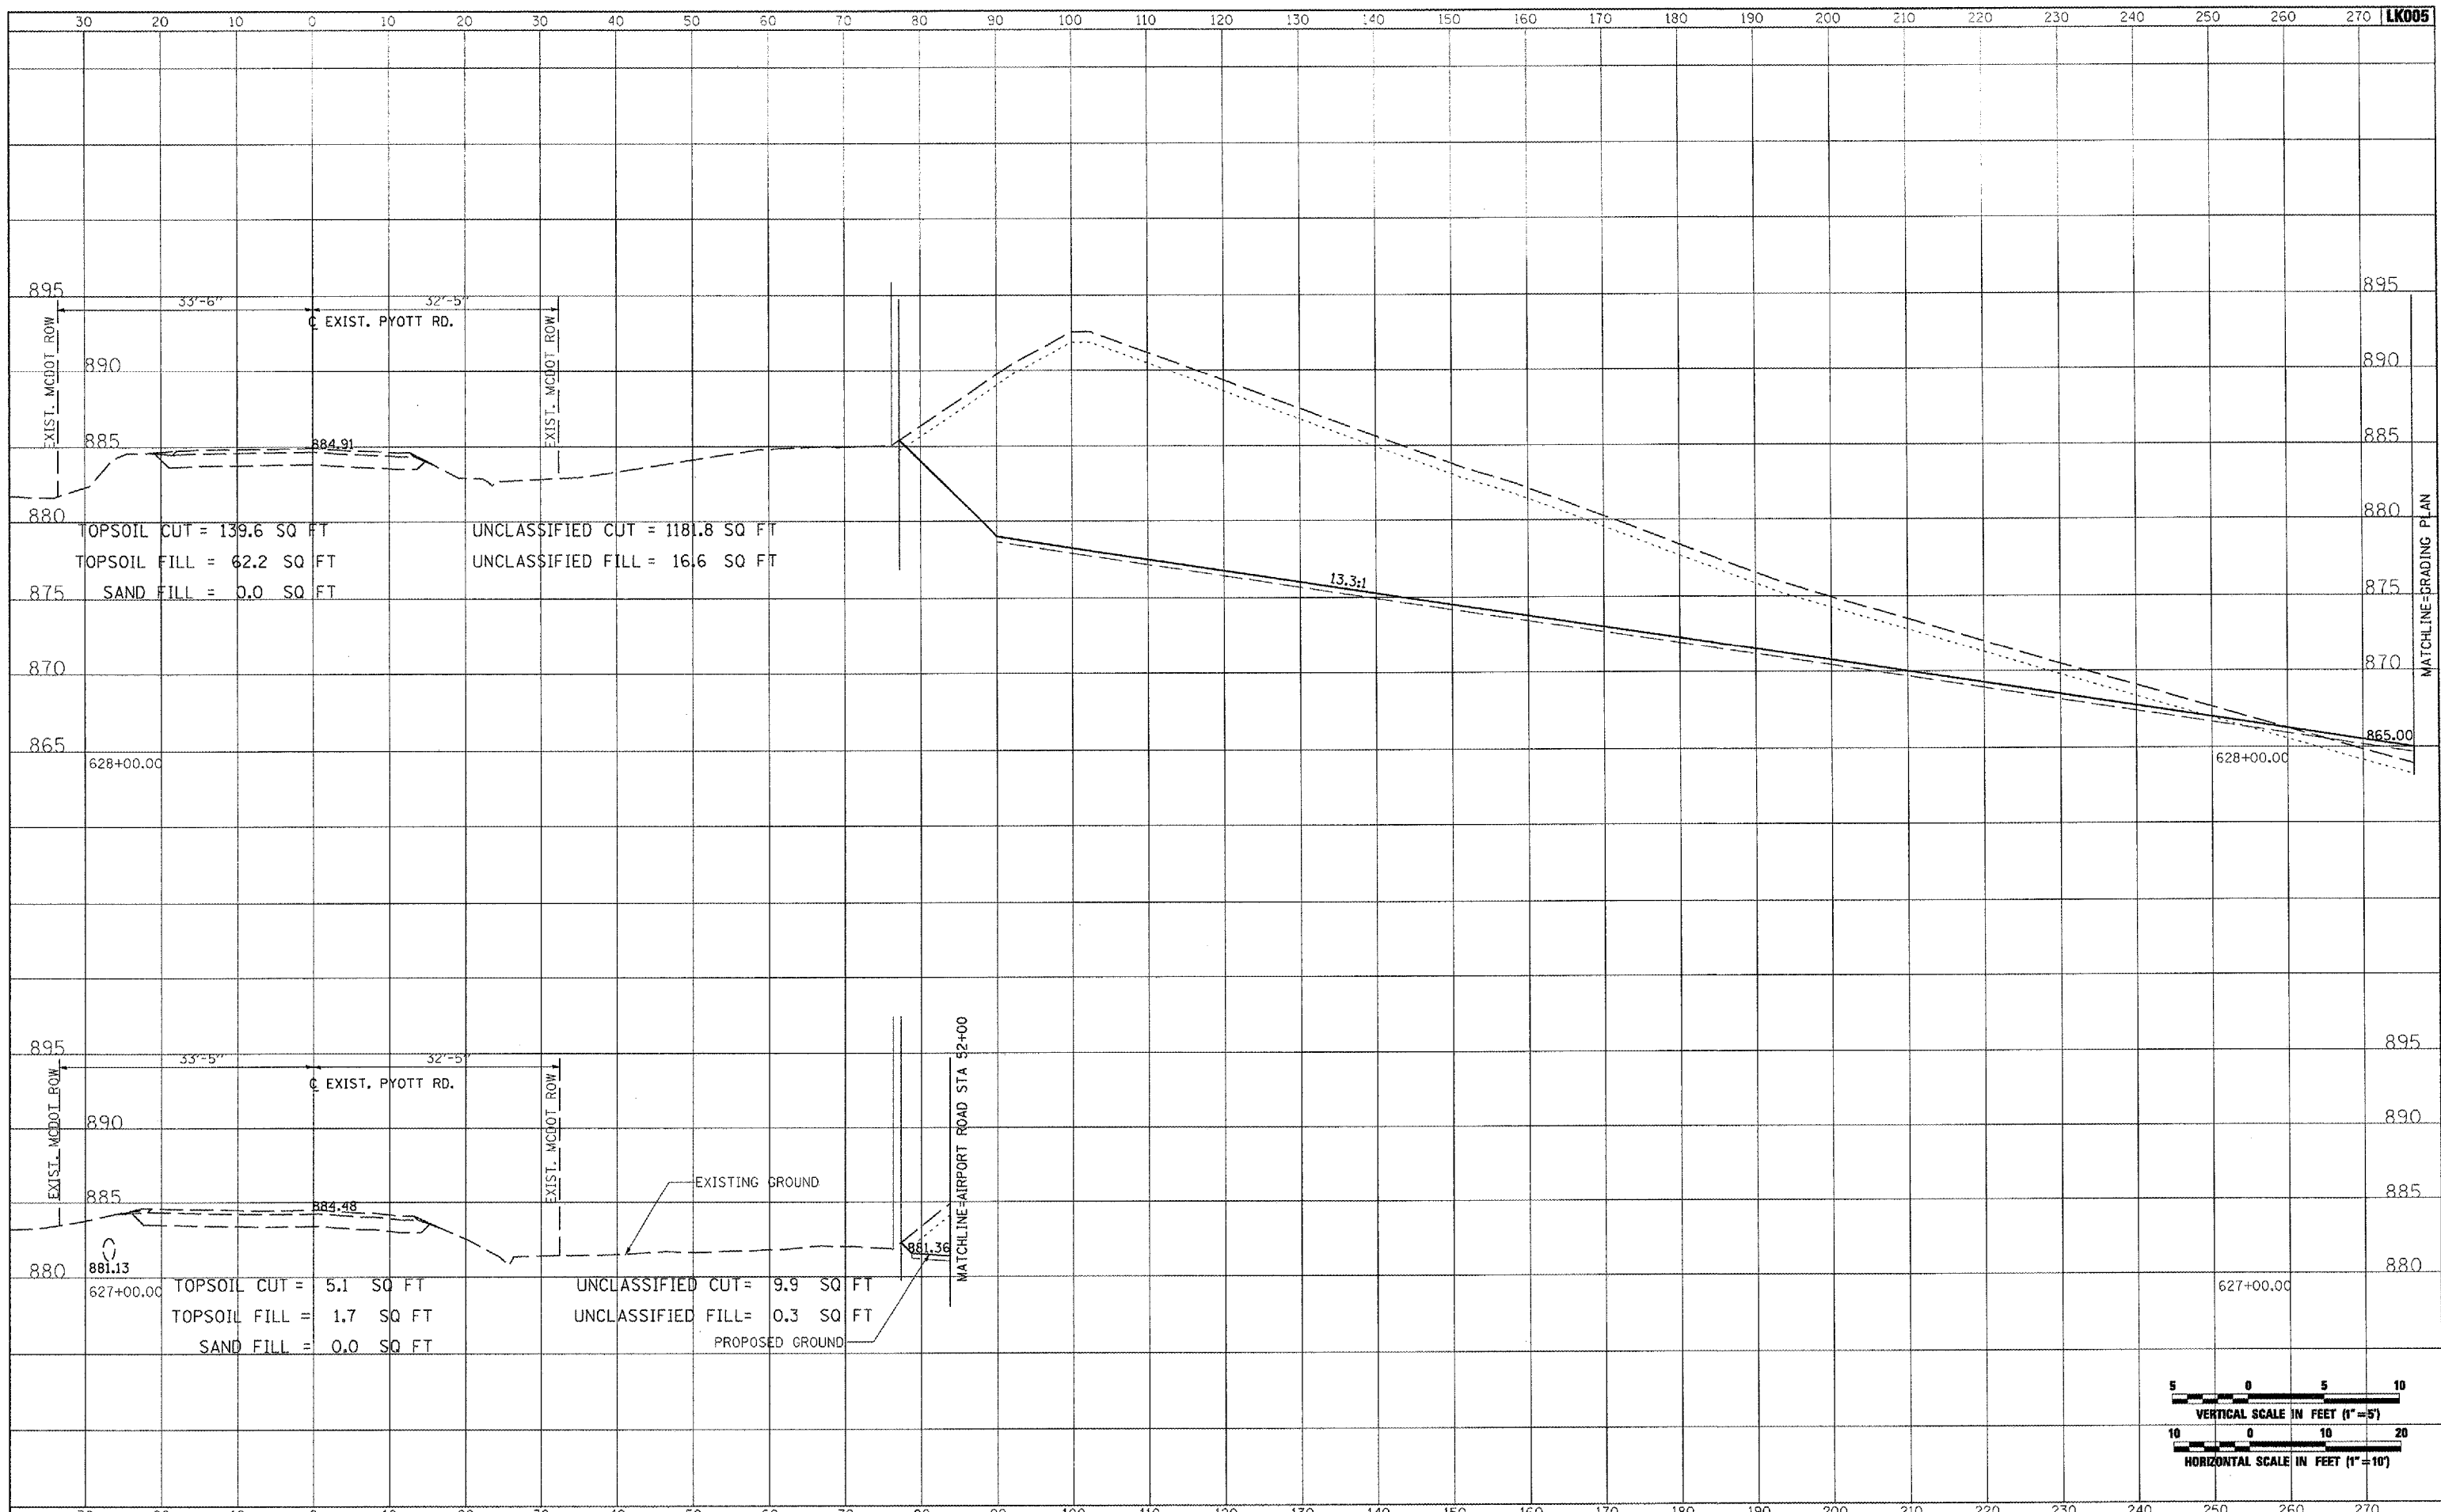

FILE NAME =	USER NAME = MoLau01058	DESIGNED - CBP	REVISED -	<b>VILLAGE OF LAKE IN THE HILLS, ILLINOIS</b>	<b>CROSS SECTIONS EXISTING PYOTT ROAD</b>			COUNTY	TOTAL SHEETS	SHEET NO.
1:\05\Jobs\00941\050802\1\Civ\1 Part A\Sheets\CROSSSECTIONS_CurPyott.txd		DRAWN - CBP	REVISED -		MCHENRY	120	94			
PLOT SCALE = 20.0000' / IN.		CHECKED - BLB	REVISED -		SCALE: AS SHOWN SHEET NO. OF SHEETS STA. 627+00.00 TO STA. 628+00.00					
PLOT DATE = 02/28/2008, 09:33 AM		DATE - 02/29/08	REVISED -		FEDERAL AIP, NO. 3-17-012-B8 ILLINOIS IDA NO. 3CK-9671					