
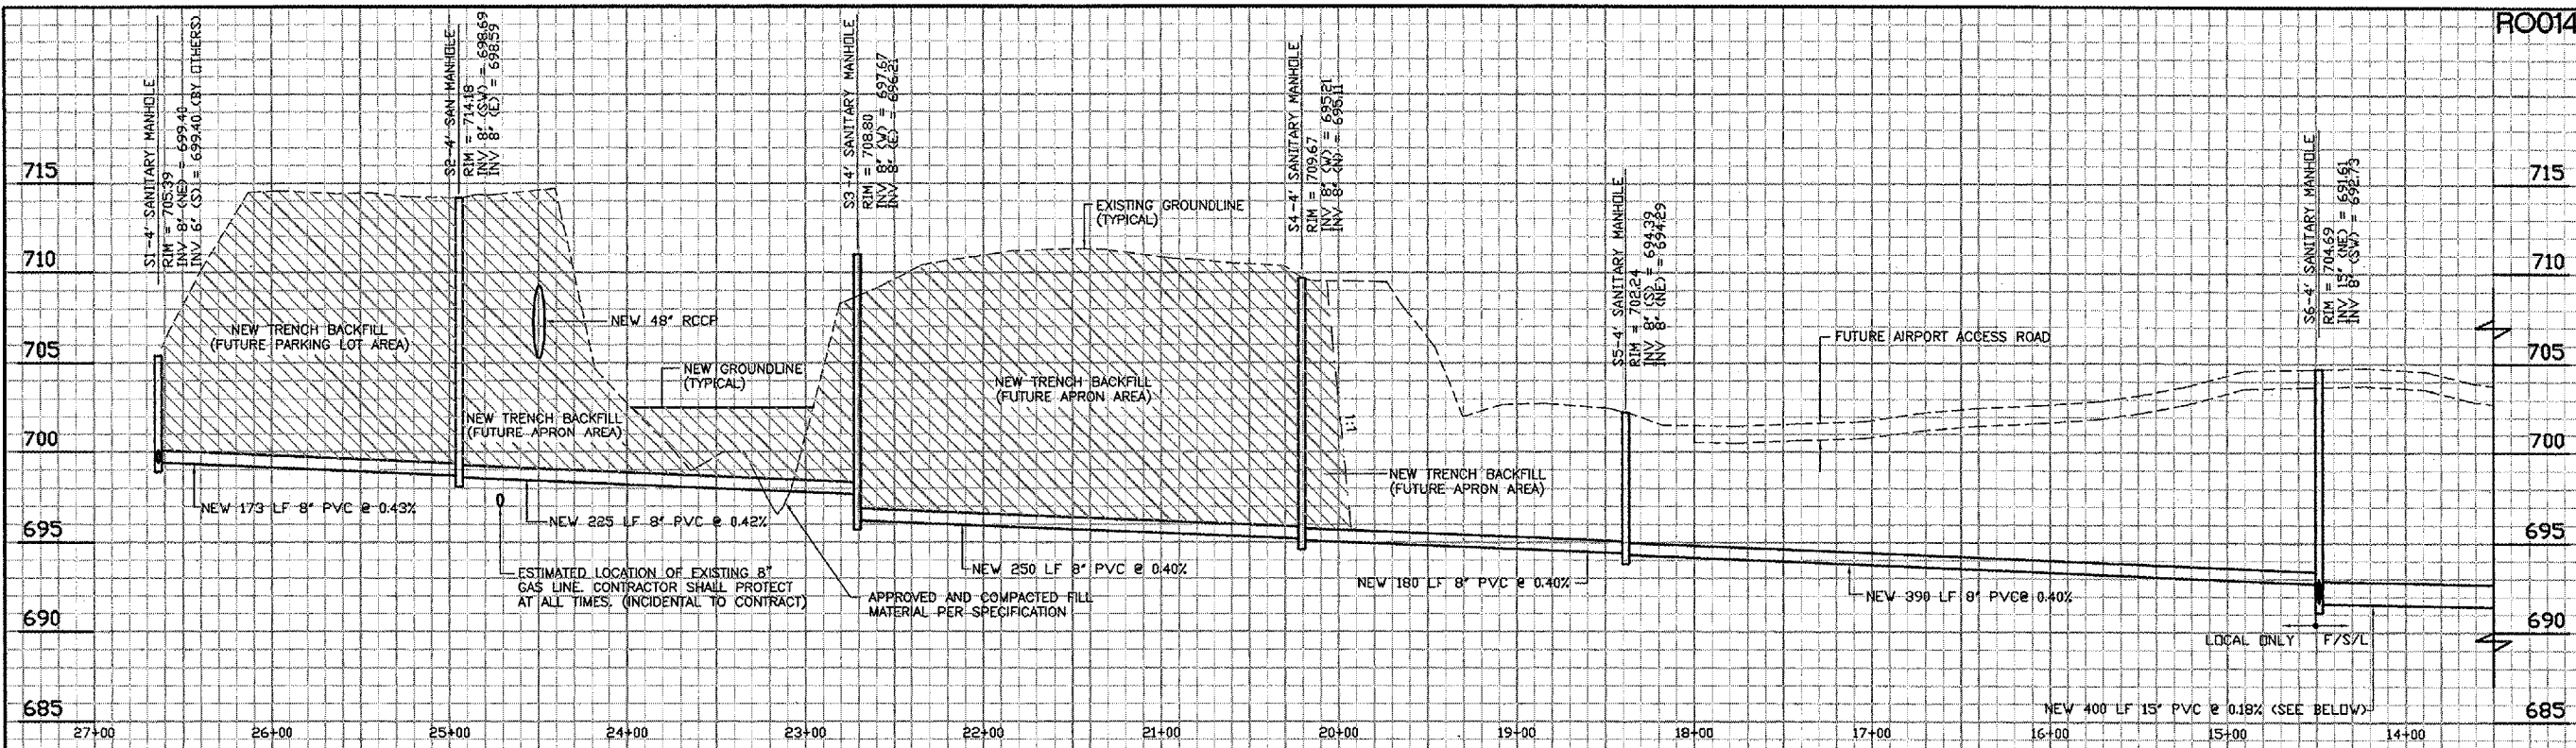




REVISIONS		
NUMBER	BY	DATE

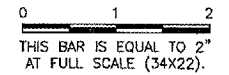

SANITARY MAINLINE S

NOTES

1. APPROVED AND COMPACTED FILL MATERIAL PER SPECIFICATION SHALL BE PLACED IN LIFTS BETWEEN CROSSING UTILITIES (INCIDENTAL).
2. CONTRACTOR SHALL CONSTRUCT NEW SEWER SO THAT ONE PIPE LENGTH IS CENTERED OVER CROSSING UTILITY (INCIDENTAL).
3. NEW TRENCH BACKFILL SHALL BE IDOT CA-6 MATERIAL.

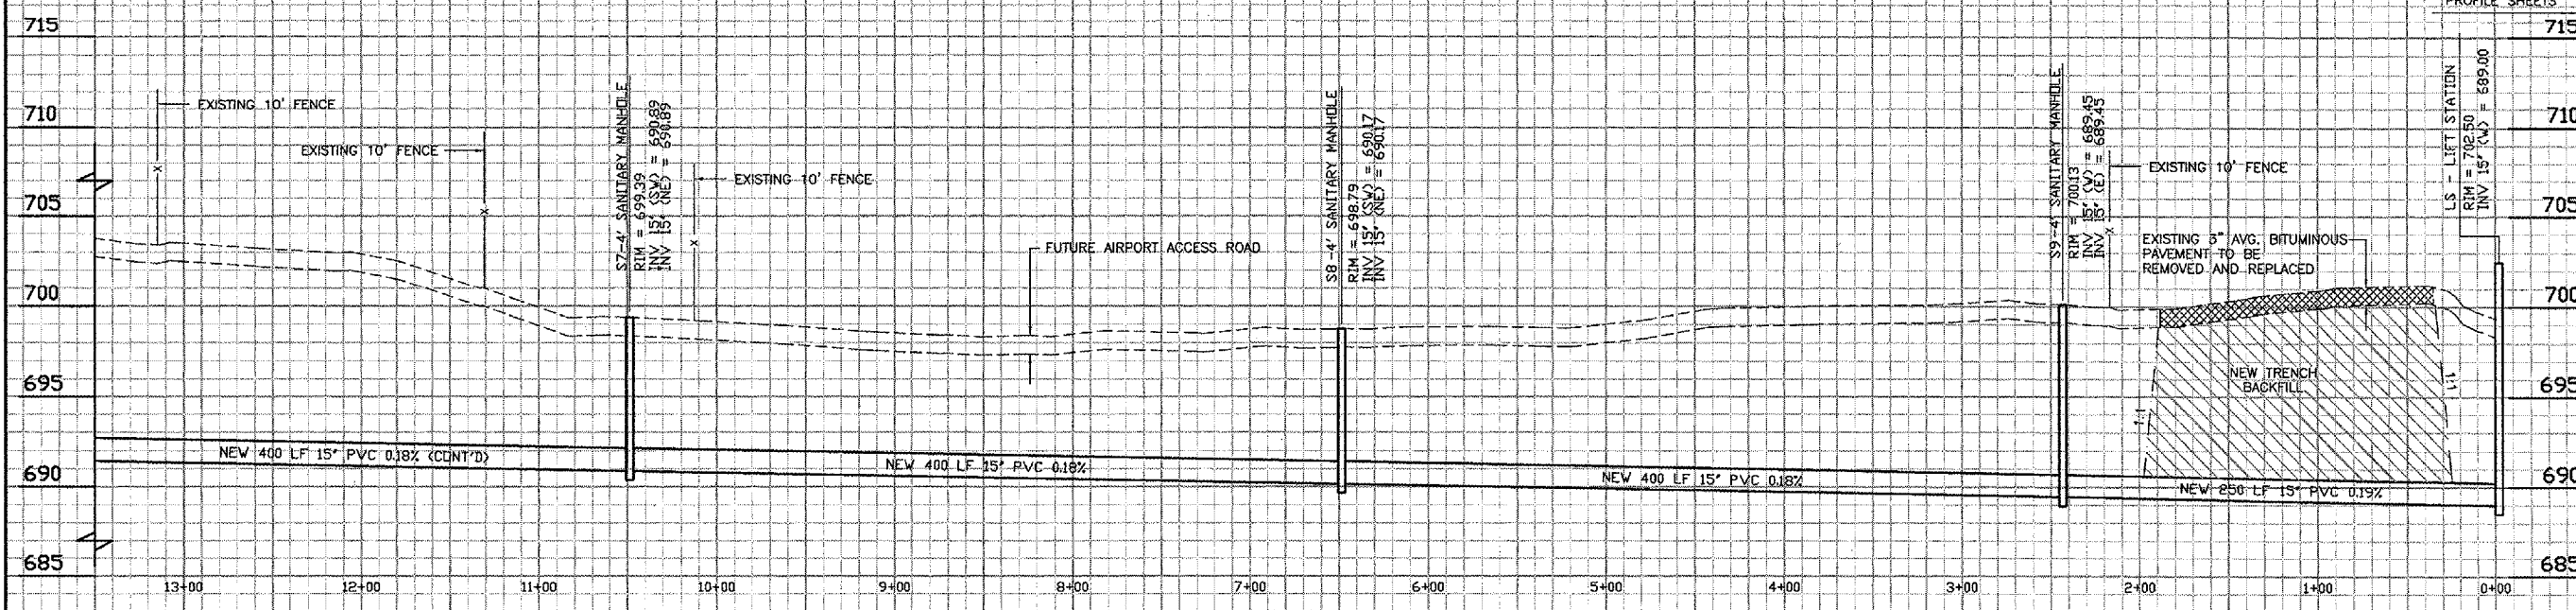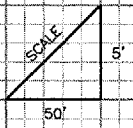

SANITARY MAINLINE S

**CHICAGO ROCKFORD INTERNATIONAL AIRPORT
 ROCKFORD, ILLINOIS**

SANITARY PROFILES - SHEET 1

© Copyright CMT, Inc.

CMT
 CRAWFORD, MURPHY & TILLY, INC.
 CONSULTING ENGINEERS
 License No. 184-000673

Chicago
 Rockford
 International
 Airport

DESIGN BY:	JRL
DRAWN BY:	JRO
CHECKED BY:	JRL
APPROVED BY:	
DATE:	02/29/08
JOB No:	07258-06
ILLINOIS PROJECT:	RFD-3787
A.I.P. PROJECT:	3-17-0088-XX
FINAL SUBMITTAL	
SHEET	33 OF 83 SHEETS