
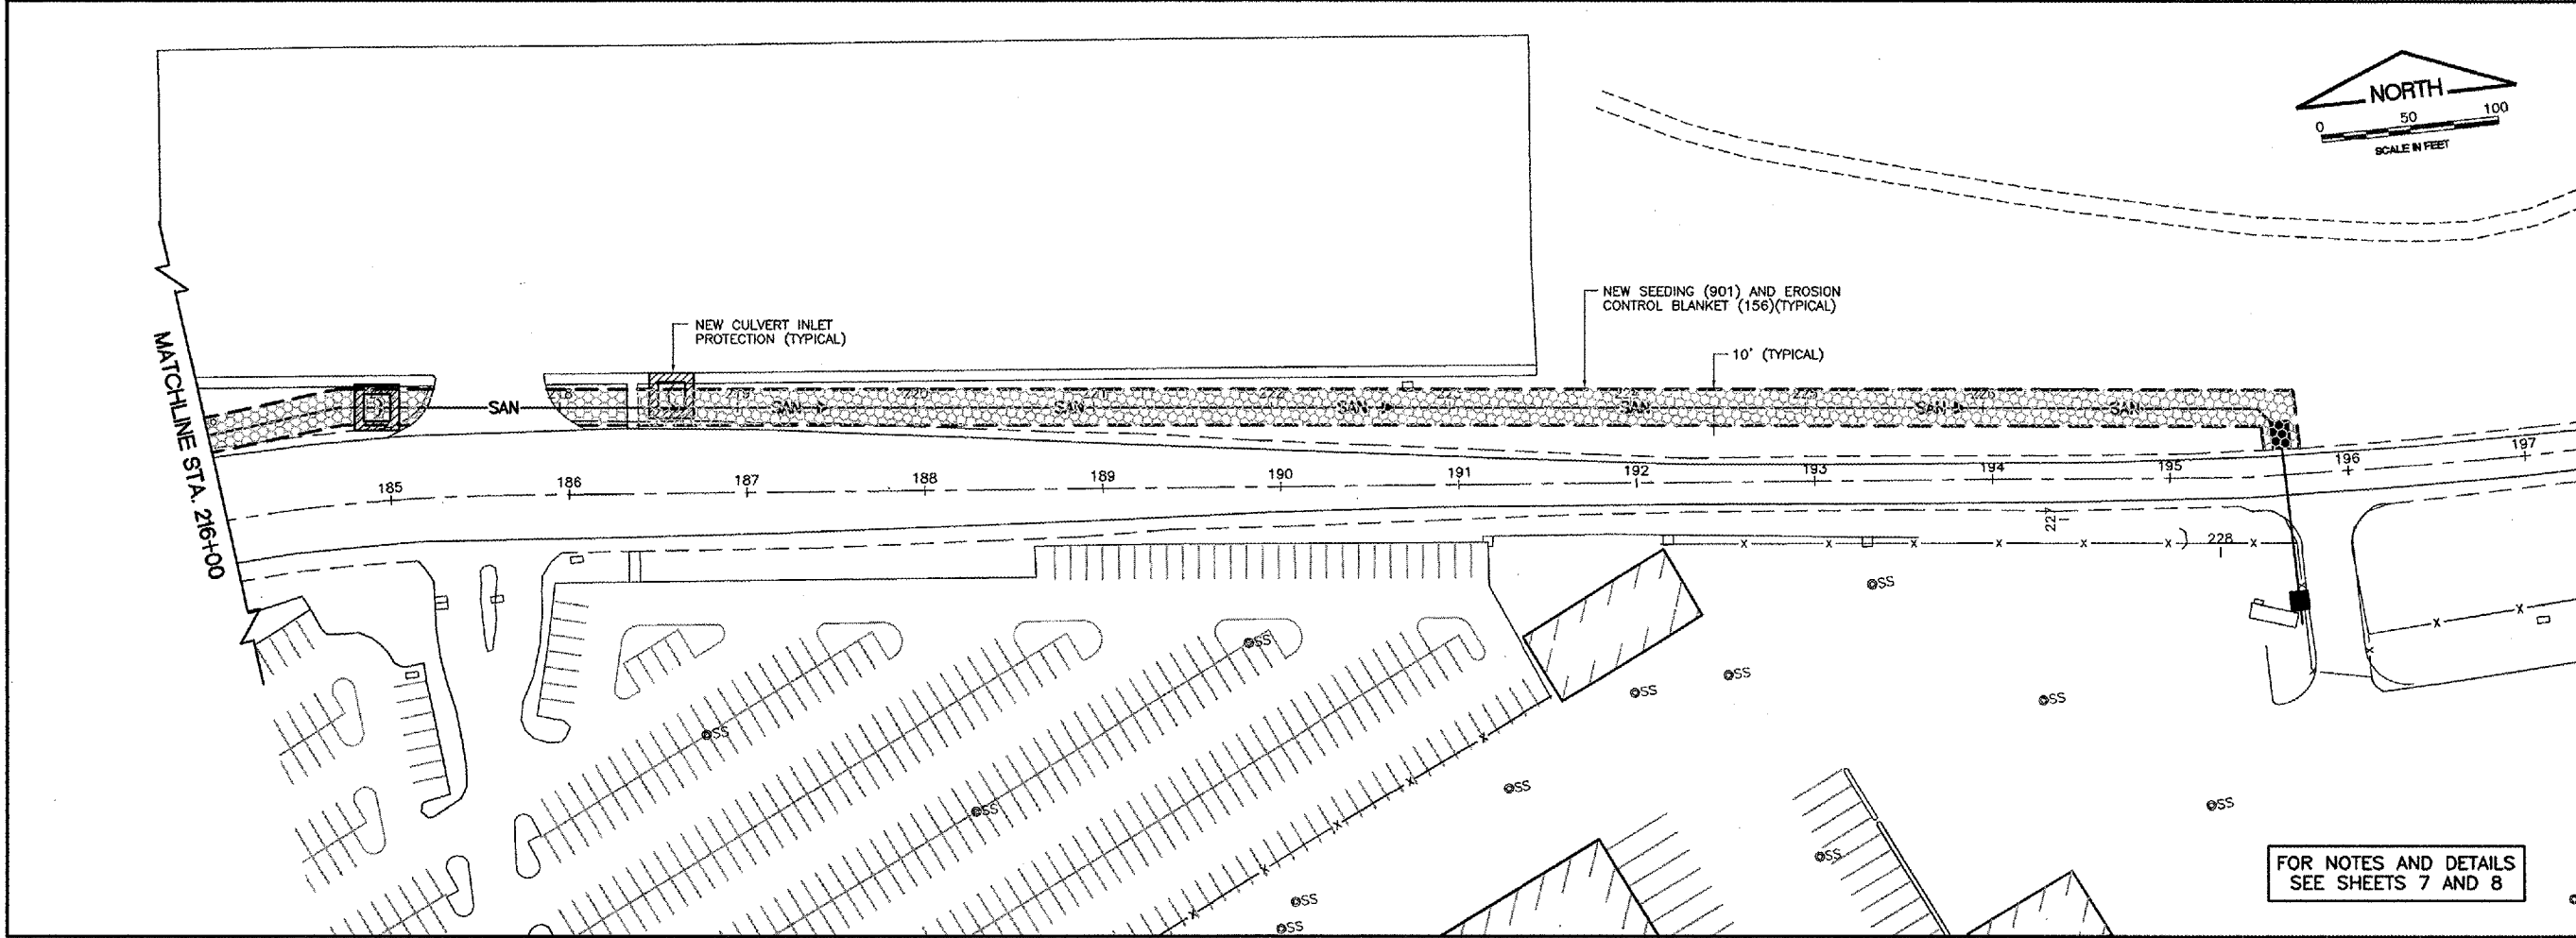
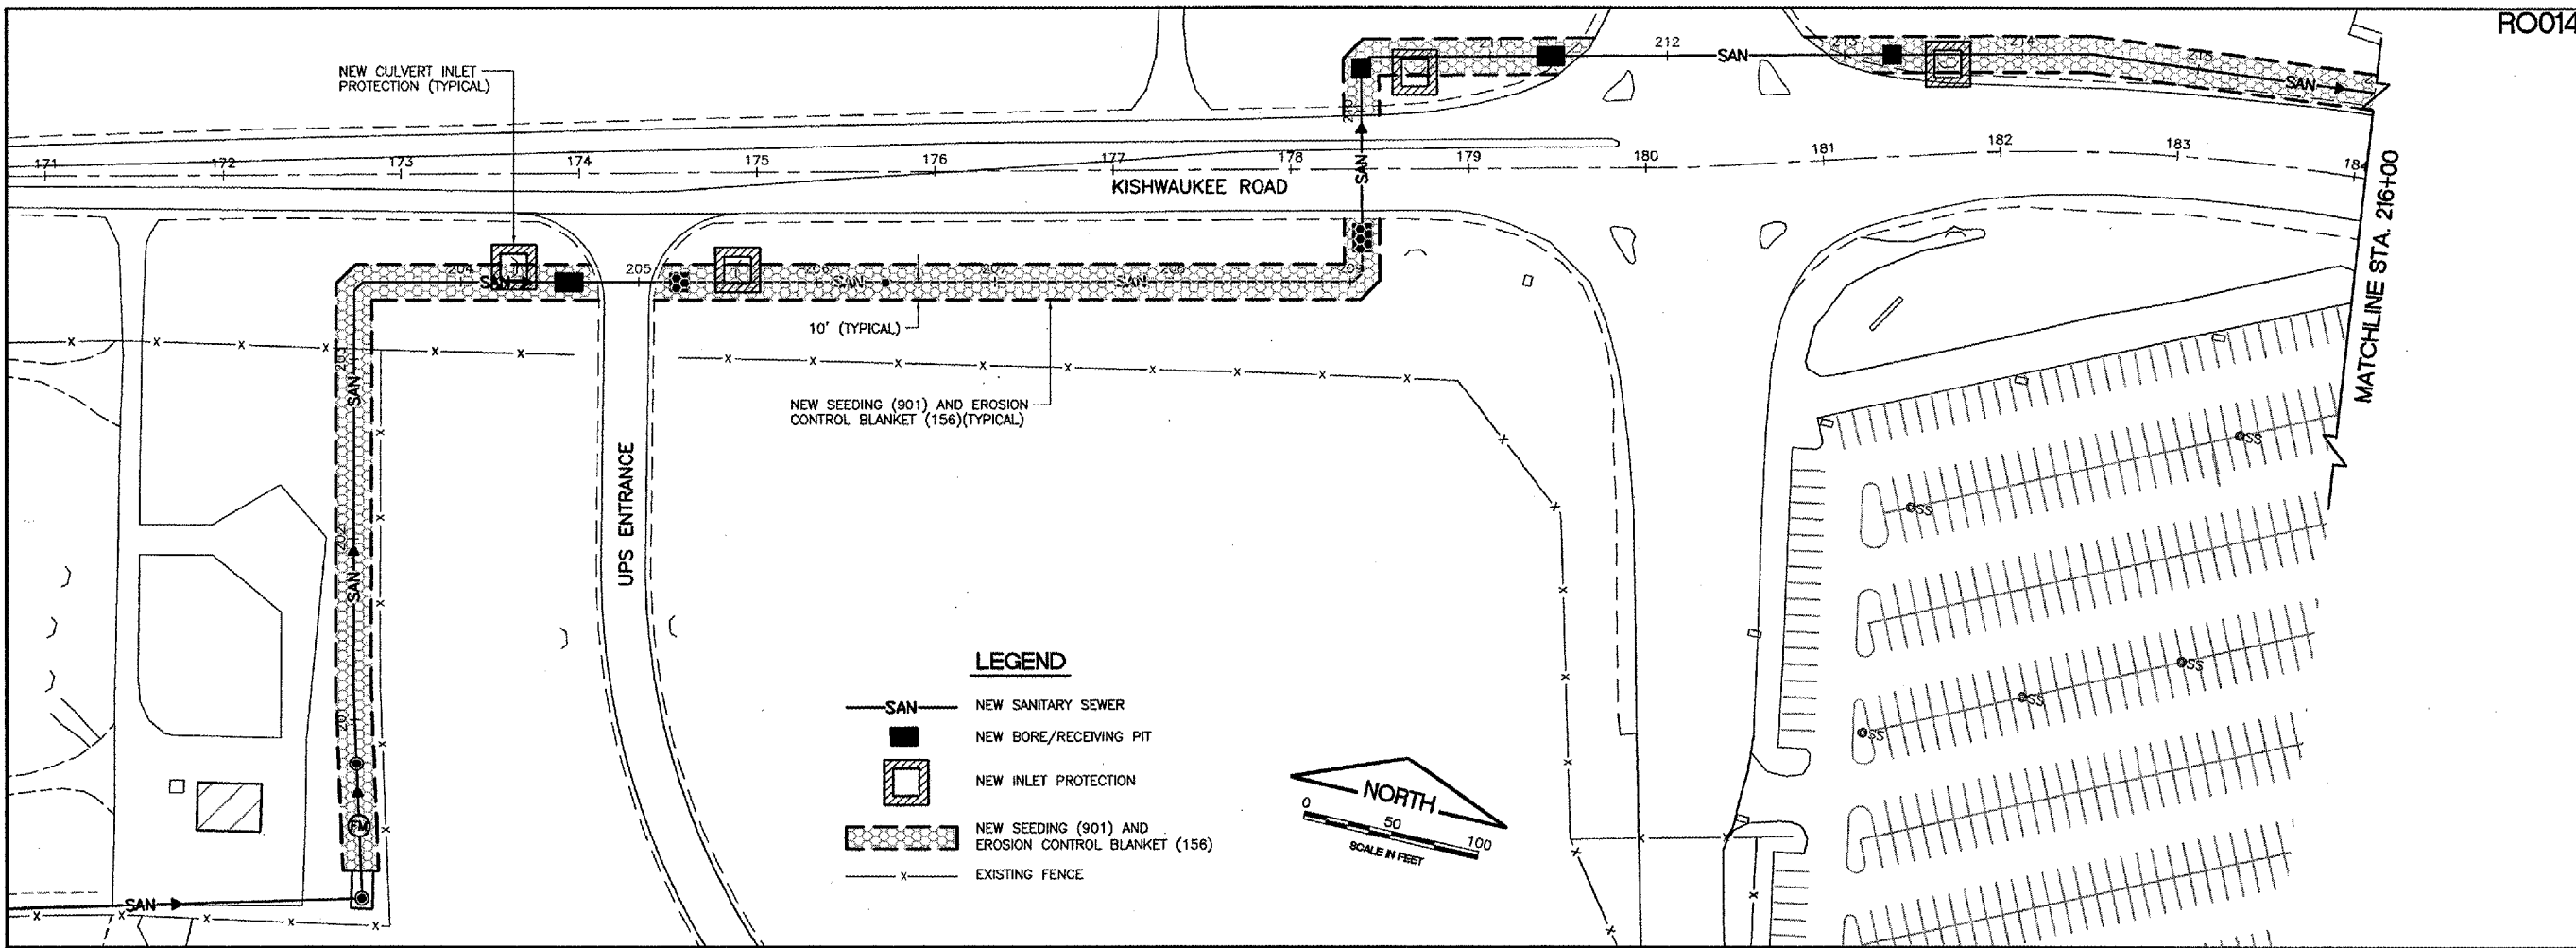


RO014  
 K:\Rockford\0725806 NW Air Cargo Dev\Draw\Sheet  
 FILE: Nw-swppp-san.dwg  
 LAYOUT: Layout1  
 UPDATE BY: Jeremy Linke  
 SURVEY BOOK #  
 DATE: Thursday, April 03, 2008 11:36:00 AM  
 XREF DWG: tbcint.dwg  
 nwc-base.dwg  
 tbrtgrd.dwg  
 etopo.dwg  
 ptopo.dwg  
 topo.DWG  
 newfillwest.DWG

REVISIONS		
NUMBER	BY	DATE

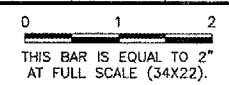

CHICAGO ROCKFORD INTERNATIONAL AIRPORT  
 ROCKFORD, ILLINOIS

**SANITARY FORCEMAIN STORMWATER  
 POLLUTION PREVENTION PLAN**

© Copyright G.M.T. Inc.  
**G.M.T.**  
 CRAWFORD, MURPHY & TILLY, INC.  
 CONSULTING ENGINEERS  
 License No. 184-000813

Chicago  
 Rockford  
 International  
 Airport

DESIGN BY:	CAL
DRAWN BY:	JRO
CHECKED BY:	CAL
APPROVED BY:	
DATE:	02/29/08
JOB No:	07258-06
ILLINOIS PROJECT:	RFD-3787
A.I.P. PROJECT:	3-17-0088-XX
<b>FINAL SUBMITTAL</b>	
SHEET 81 OF 83 SHEETS	

FOR NOTES AND DETAILS  
 SEE SHEETS 7 AND 8