
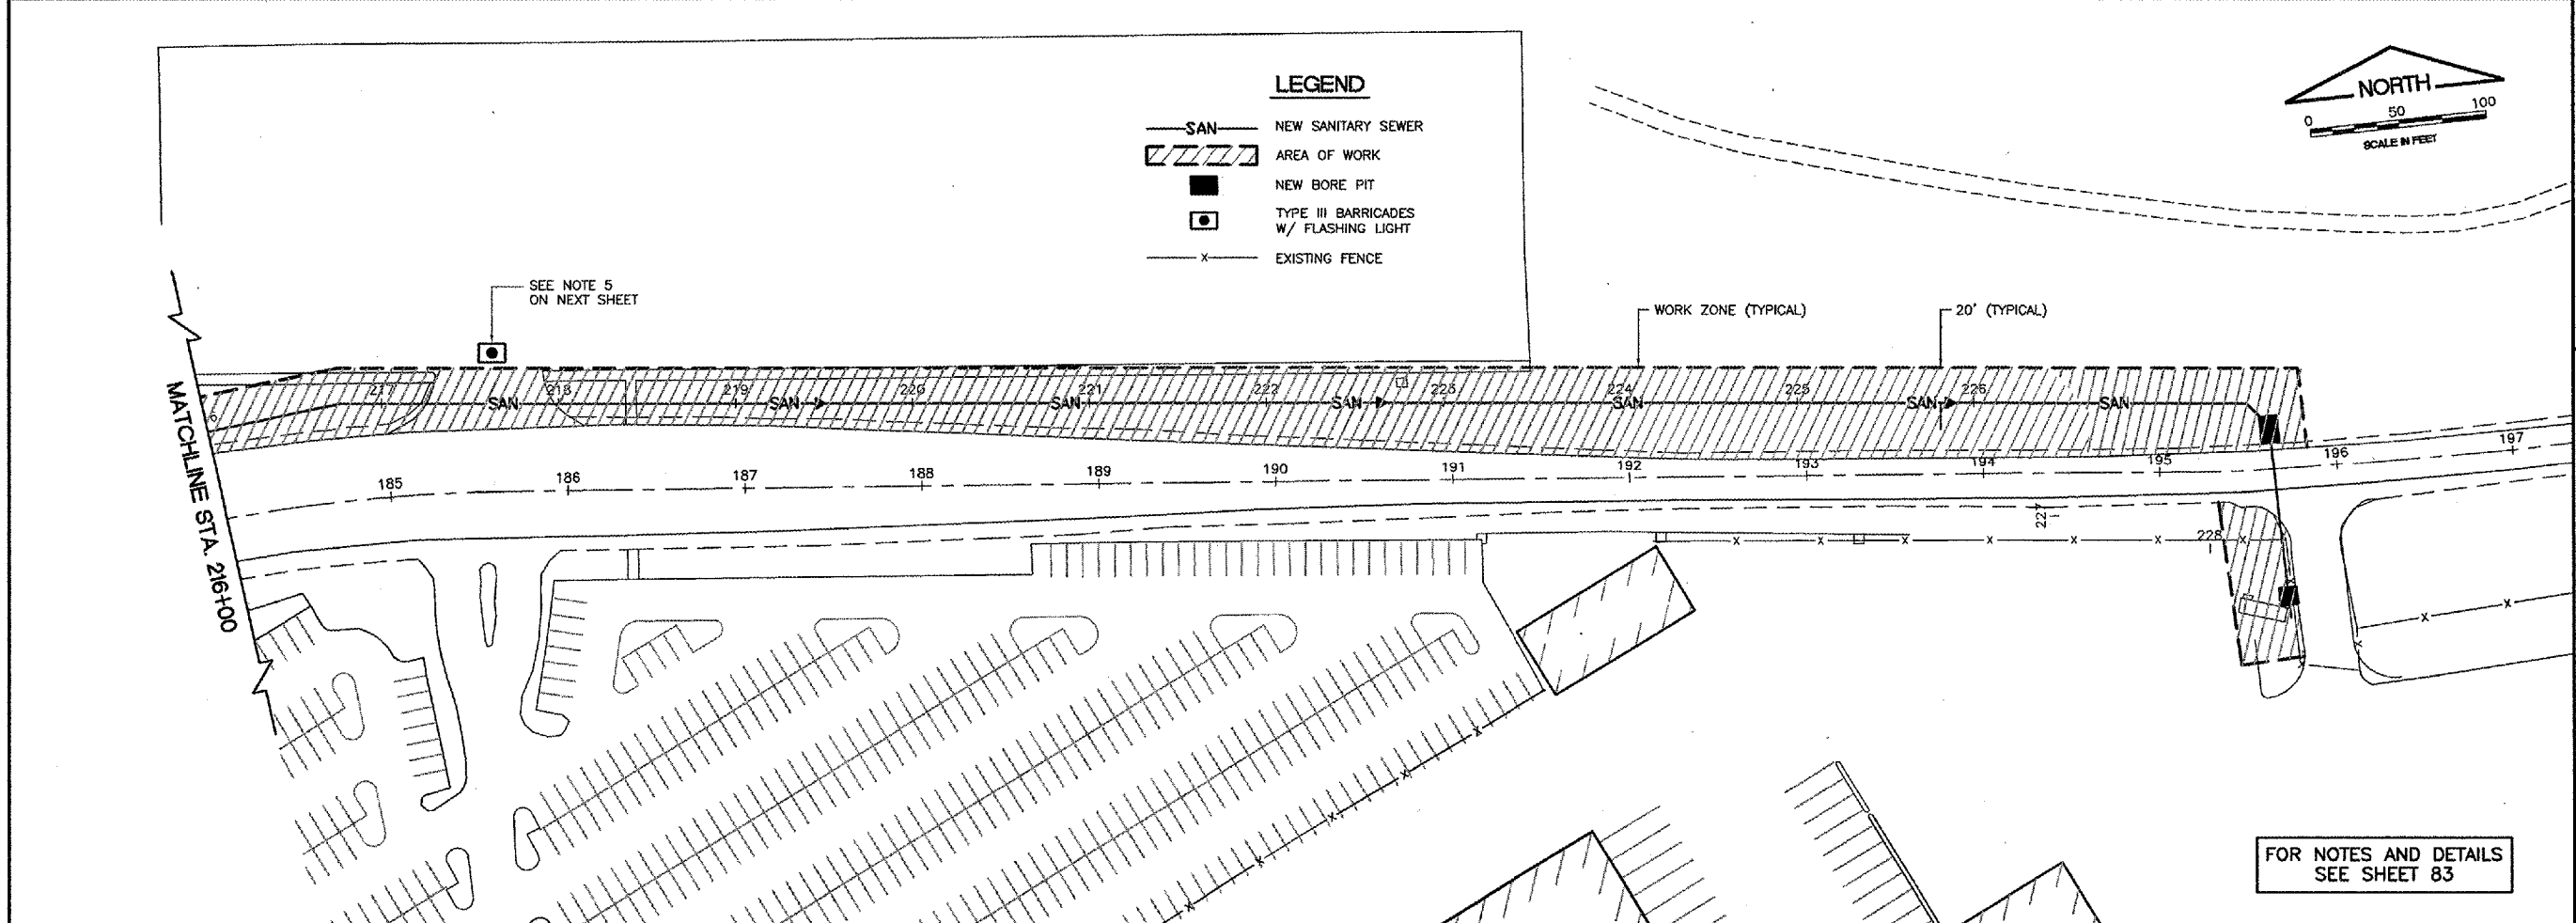


RO014
 K:\Rockford\0725806 NW Air Cargo Dev\Draw\Sheet
 FILE: Nw-temp-traffic-plan.dwg
 LAYOUT: Layout1
 UPDATE BY: Jeremy Linke
 SURVEY BOOK #
 DATE: Thursday, April 03, 2008 11:37:06 AM
 XREF DWG: tbcint.dwg
 rwc-base.dwg
 tbrford.dwg
 etopo.dwg
 ptopo.dwg
 topo.DWG
 newfillwest.DWG
 etopo by others.dwg

REVISIONS		
NUMBER	BY	DATE

0 1 2
 THIS BAR IS EQUAL TO 2"
 AT FULL SCALE (34X22).

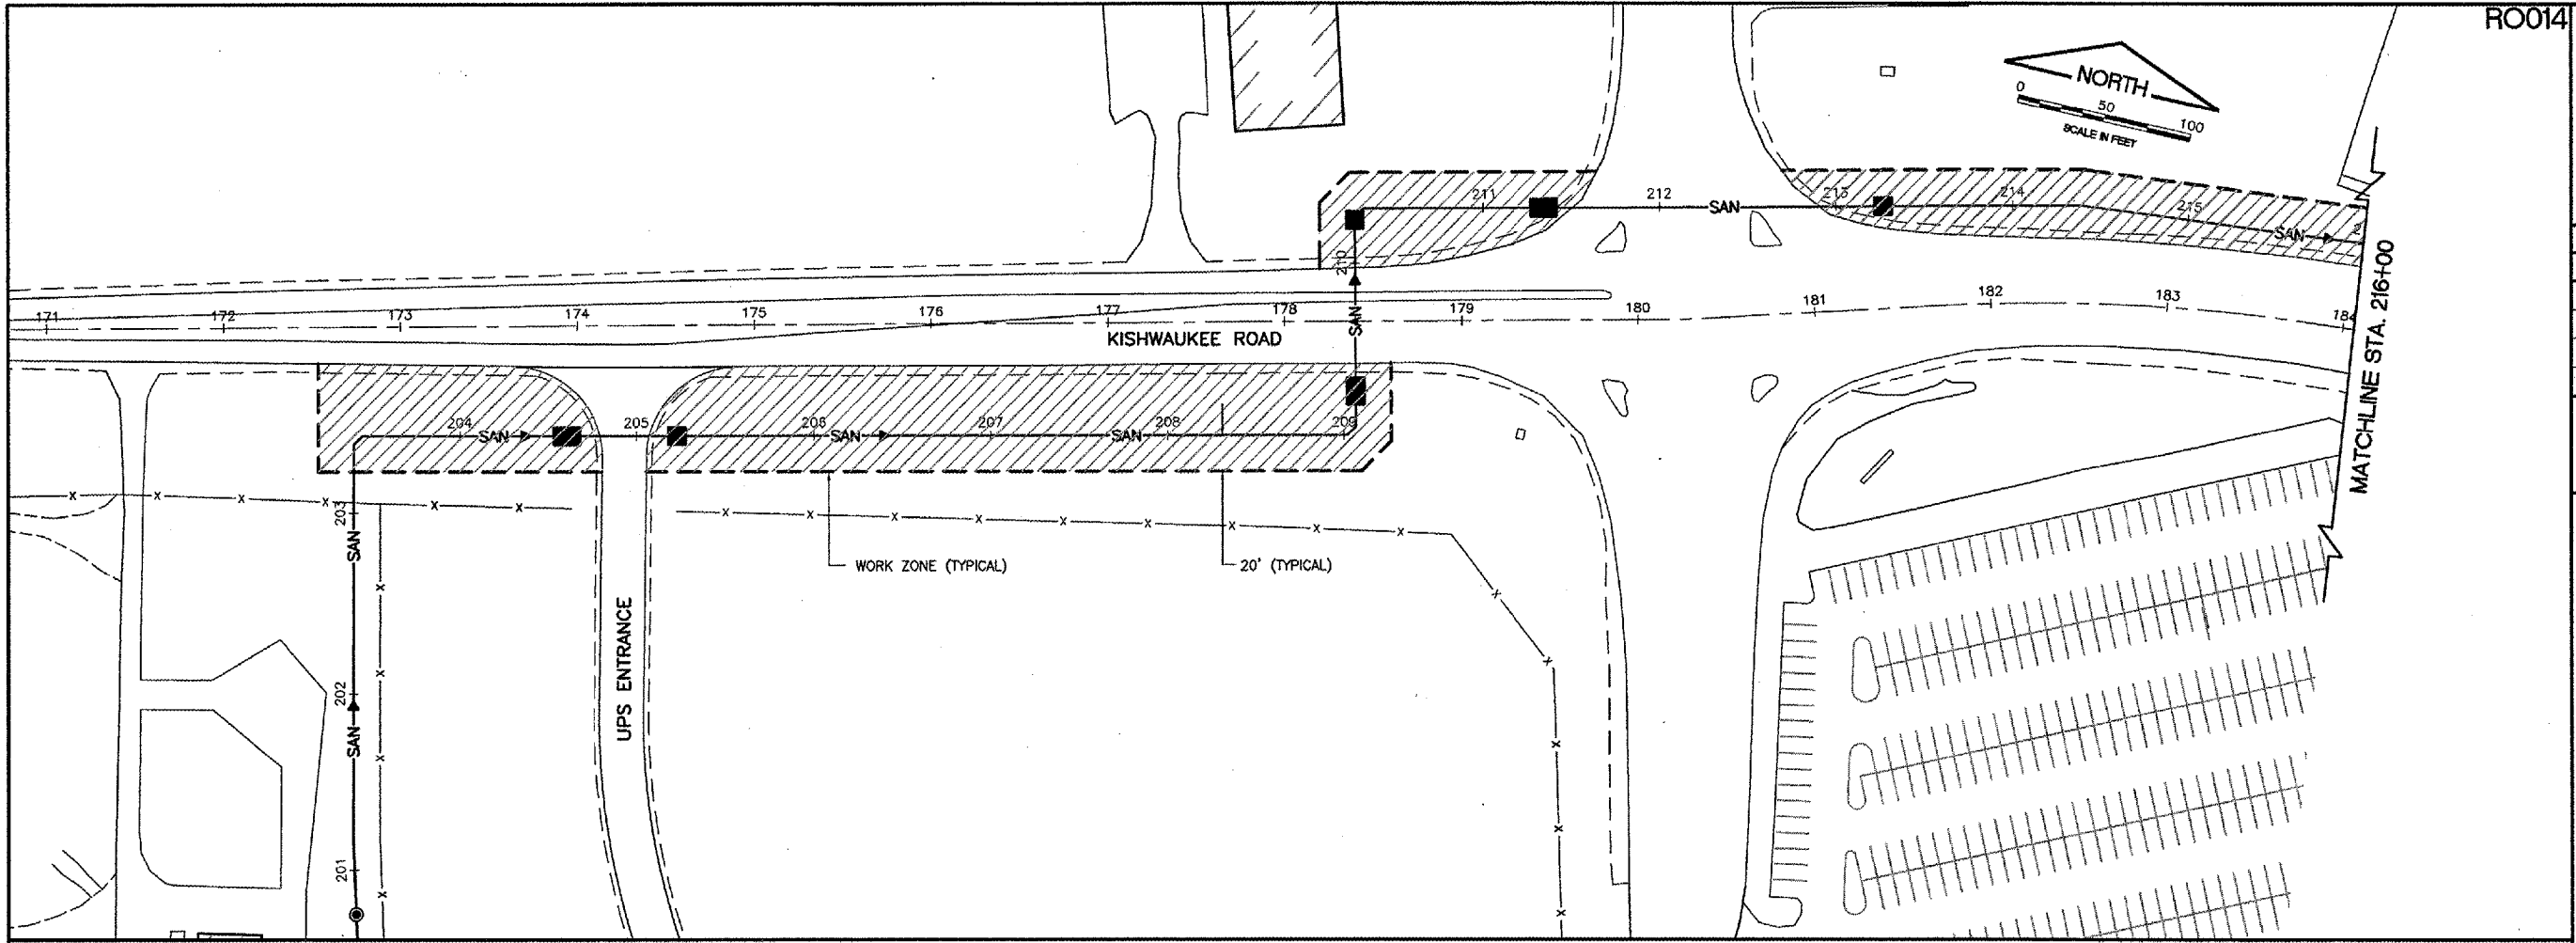

- LEGEND**
- NEW SANITARY SEWER
 - AREA OF WORK
 - NEW BORE PIT
 - TYPE III BARRICADES W/ FLASHING LIGHT
 - EXISTING FENCE

FOR NOTES AND DETAILS
 SEE SHEET 83

CHICAGO ROCKFORD INTERNATIONAL AIRPORT
 ROCKFORD, ILLINOIS

TEMPORARY TRAFFIC CONTROL PLAN

© Copyright CMT, Inc.

CMT
 CRAWFORD, MURPHY & TILLY, INC.
 CONSULTING ENGINEERS
 License No. 184-00863

Chicago
 Rockford
 International
 Airport

DESIGN BY:	MLK
DRAWN BY:	JRO
CHECKED BY:	MLK
APPROVED BY:	
DATE:	02/29/08
JOB No:	07258-06
ILLINOIS PROJECT:	RFD-3787
A.I.P. PROJECT:	3-17-0088-XX
FINAL SUBMITTAL	
SHEET 82 OF 83 SHEETS	