


DATE	
BY	
REVISIONS	
NO.	
DATE	
BY	
REVISIONS	
NO.	
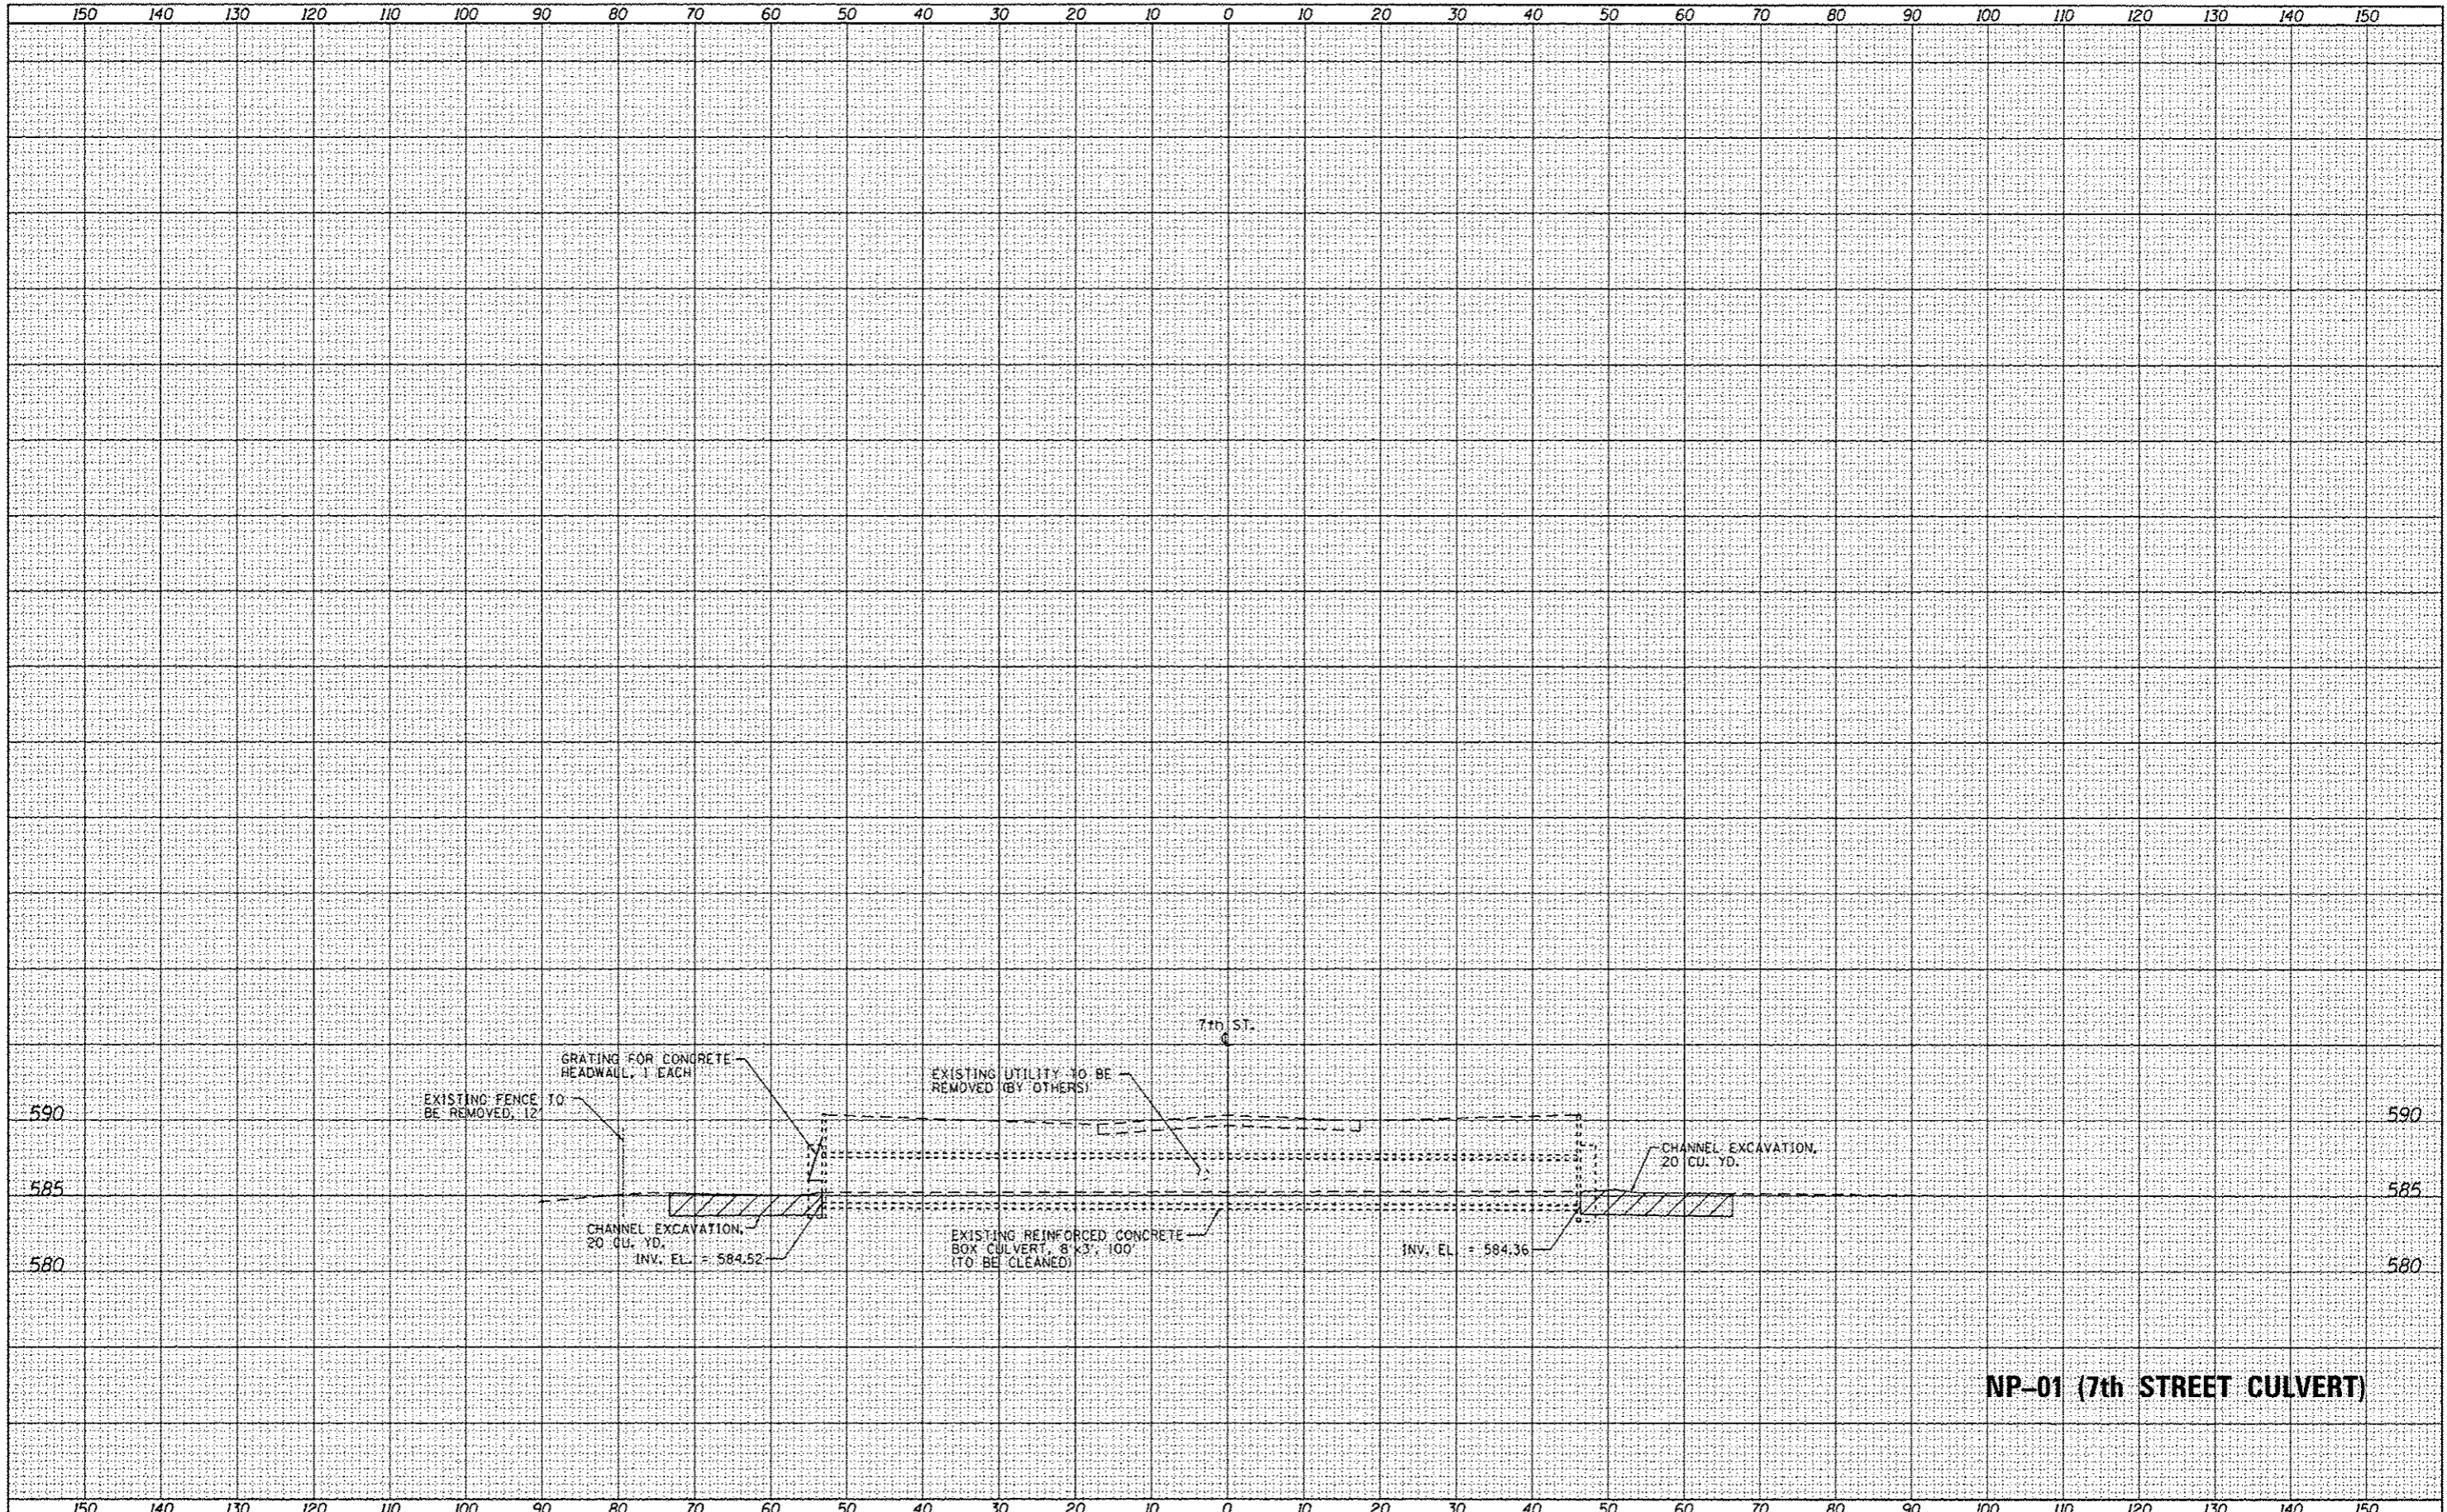

**NP-01 (7th STREET CULVERT)**

FILE NAME: L:\DDT\1186610\W0.7\Draw\CADD_Sheets\E2-XSHT	USER NAME: Matt Overbey	DESIGNED: MJO	REVISED:	<b>STATE OF ILLINOIS</b> <b>DEPARTMENT OF TRANSPORTATION</b>	<b>CULVERT PROFILES - ELEMENT 2</b> <b>IDNR ILLINOIS BEACH PARK SITE</b>		F.A.P. RTE.	SECTION	COUNTY	TOTAL SHEETS	SHEET NO.
X5.SHEET	Culvert Profiles Horizontal.dgn	DRAWN: MJO	REVISED:		N/A	PARK ROADS	LAKE	57	24		
	PLOT SCALE: 20.0000 / in.	CHECKED: SPH	REVISED:		SCALE: SHEET 1 OF 4 SHEETS STA. TO STA.			CONTRACT NO. 46000			
	PLOT DATE: 2/1/2013	DATE: 2/1/2013	REVISED:		ILLINOIS FED. AID PROJECT						