
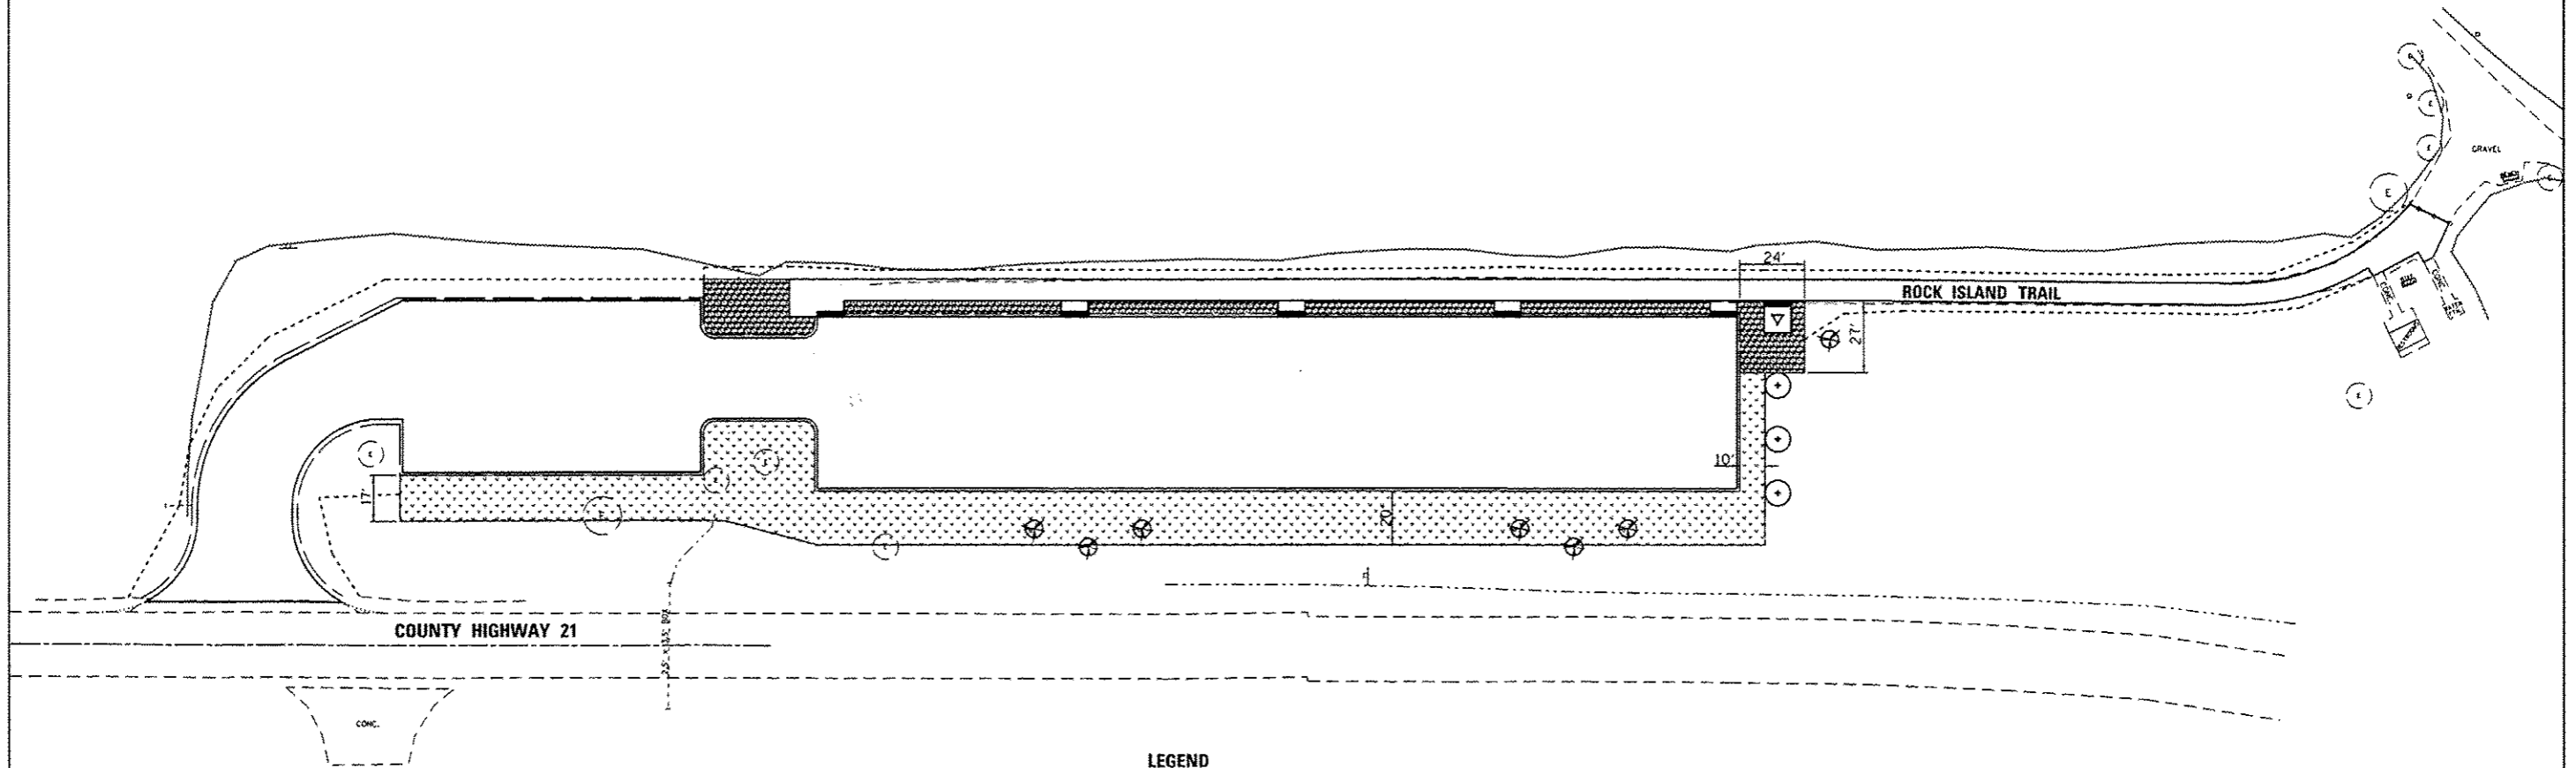


LANDSCAPING NOTES:

1. ALL AREAS WITHIN THE LIMITS OF CONSTRUCTION, NOT SHOWN FOR SEEDING, CLASS 5A OR 6, SHALL RECEIVE SEEDING CLASS 1A.
2. ALL TREE PLANTINGS SHALL BE IN ACCORDANCE WITH SECTION 253 OF THE STANDARD SPECIFICATIONS.
3. FINAL TREE PLANTING LOCATIONS SHALL BE DETERMINED BY THE ENGINEER.

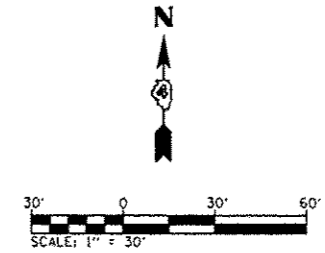

LEGEND

- PR SHADE TREE
- EX SHADE TREE TO REMAIN
- PR EVERGREEN TREE
- EX EVERGREEN TREE TO REMAIN
- SEEDING CLASS 5A
- SEEDING CLASS 6
- CONSTRUCTION LIMITS

PLANT LIST

TYPE	BOTANICAL NAME	COMMON NAME	SIZE	QUANTITY
SHADE TREE	ACER X FREEMANII 'AUTUMN BLAZE'	AUTUMN BLAZE FREEMAN MAPLE	3" BB	3
EVERGREEN TREE	ABIES CONCOLOR	WHITE FIR	BB 6' HEIGHT	7
SEEDING CLASS 1A	SALT TOLERANT LAWN MIXTURE		N/A	0.15 ACRE
SEEDING CLASS 5A	LARGE FLOWER NATIVE FORB MIXTURE		N/A	0.25 ACRE
SEEDING CLASS 6	CONSERVATION MIXTURE		N/A	0.25 ACRE

FILE NAME *	USER NAME * Kristin Timmons	DESIGNED - KLT	REVISED -
L:\1001\1186618\WD_B\Draw\CADD_Sheets\Landscaping_Alta.dgn		DRAWN - GLD	REVISED -
Default	PLOT SCALE * 60.0000 1" = 30'	CHECKED - SPH	REVISED -
	PLOT DATE * 2/5/2013	DATE - 2/1/2013	REVISED -

**STATE OF ILLINOIS
DEPARTMENT OF TRANSPORTATION**

**LANDSCAPING PLAN - ALTA
ROCK ISLAND TRAIL STATE PARK**

SCALE: 1" = 30' SHEET OF SHEETS STA. TO STA.

F.A. RTE.	SECTION	COUNTY	TOTAL SHEETS	SHEET NO.
	PARK ROADS	PEORIA/STARN	37	15
			CONTRACT NO. 46256	
ILLINOIS FED. AID PROJECT				