


FINAL SURVEY	BY	DATE
CONVERTED		
PLOTTED		
TEMPLATE		
NOTE BOOK		
AREAS CHECKED		
NO.		

ORIGINAL SURVEY	BY	DATE
CONVERTED		
PLOTTED		
TEMPLATE		
NOTE BOOK		
AREAS CHECKED		
NO.		

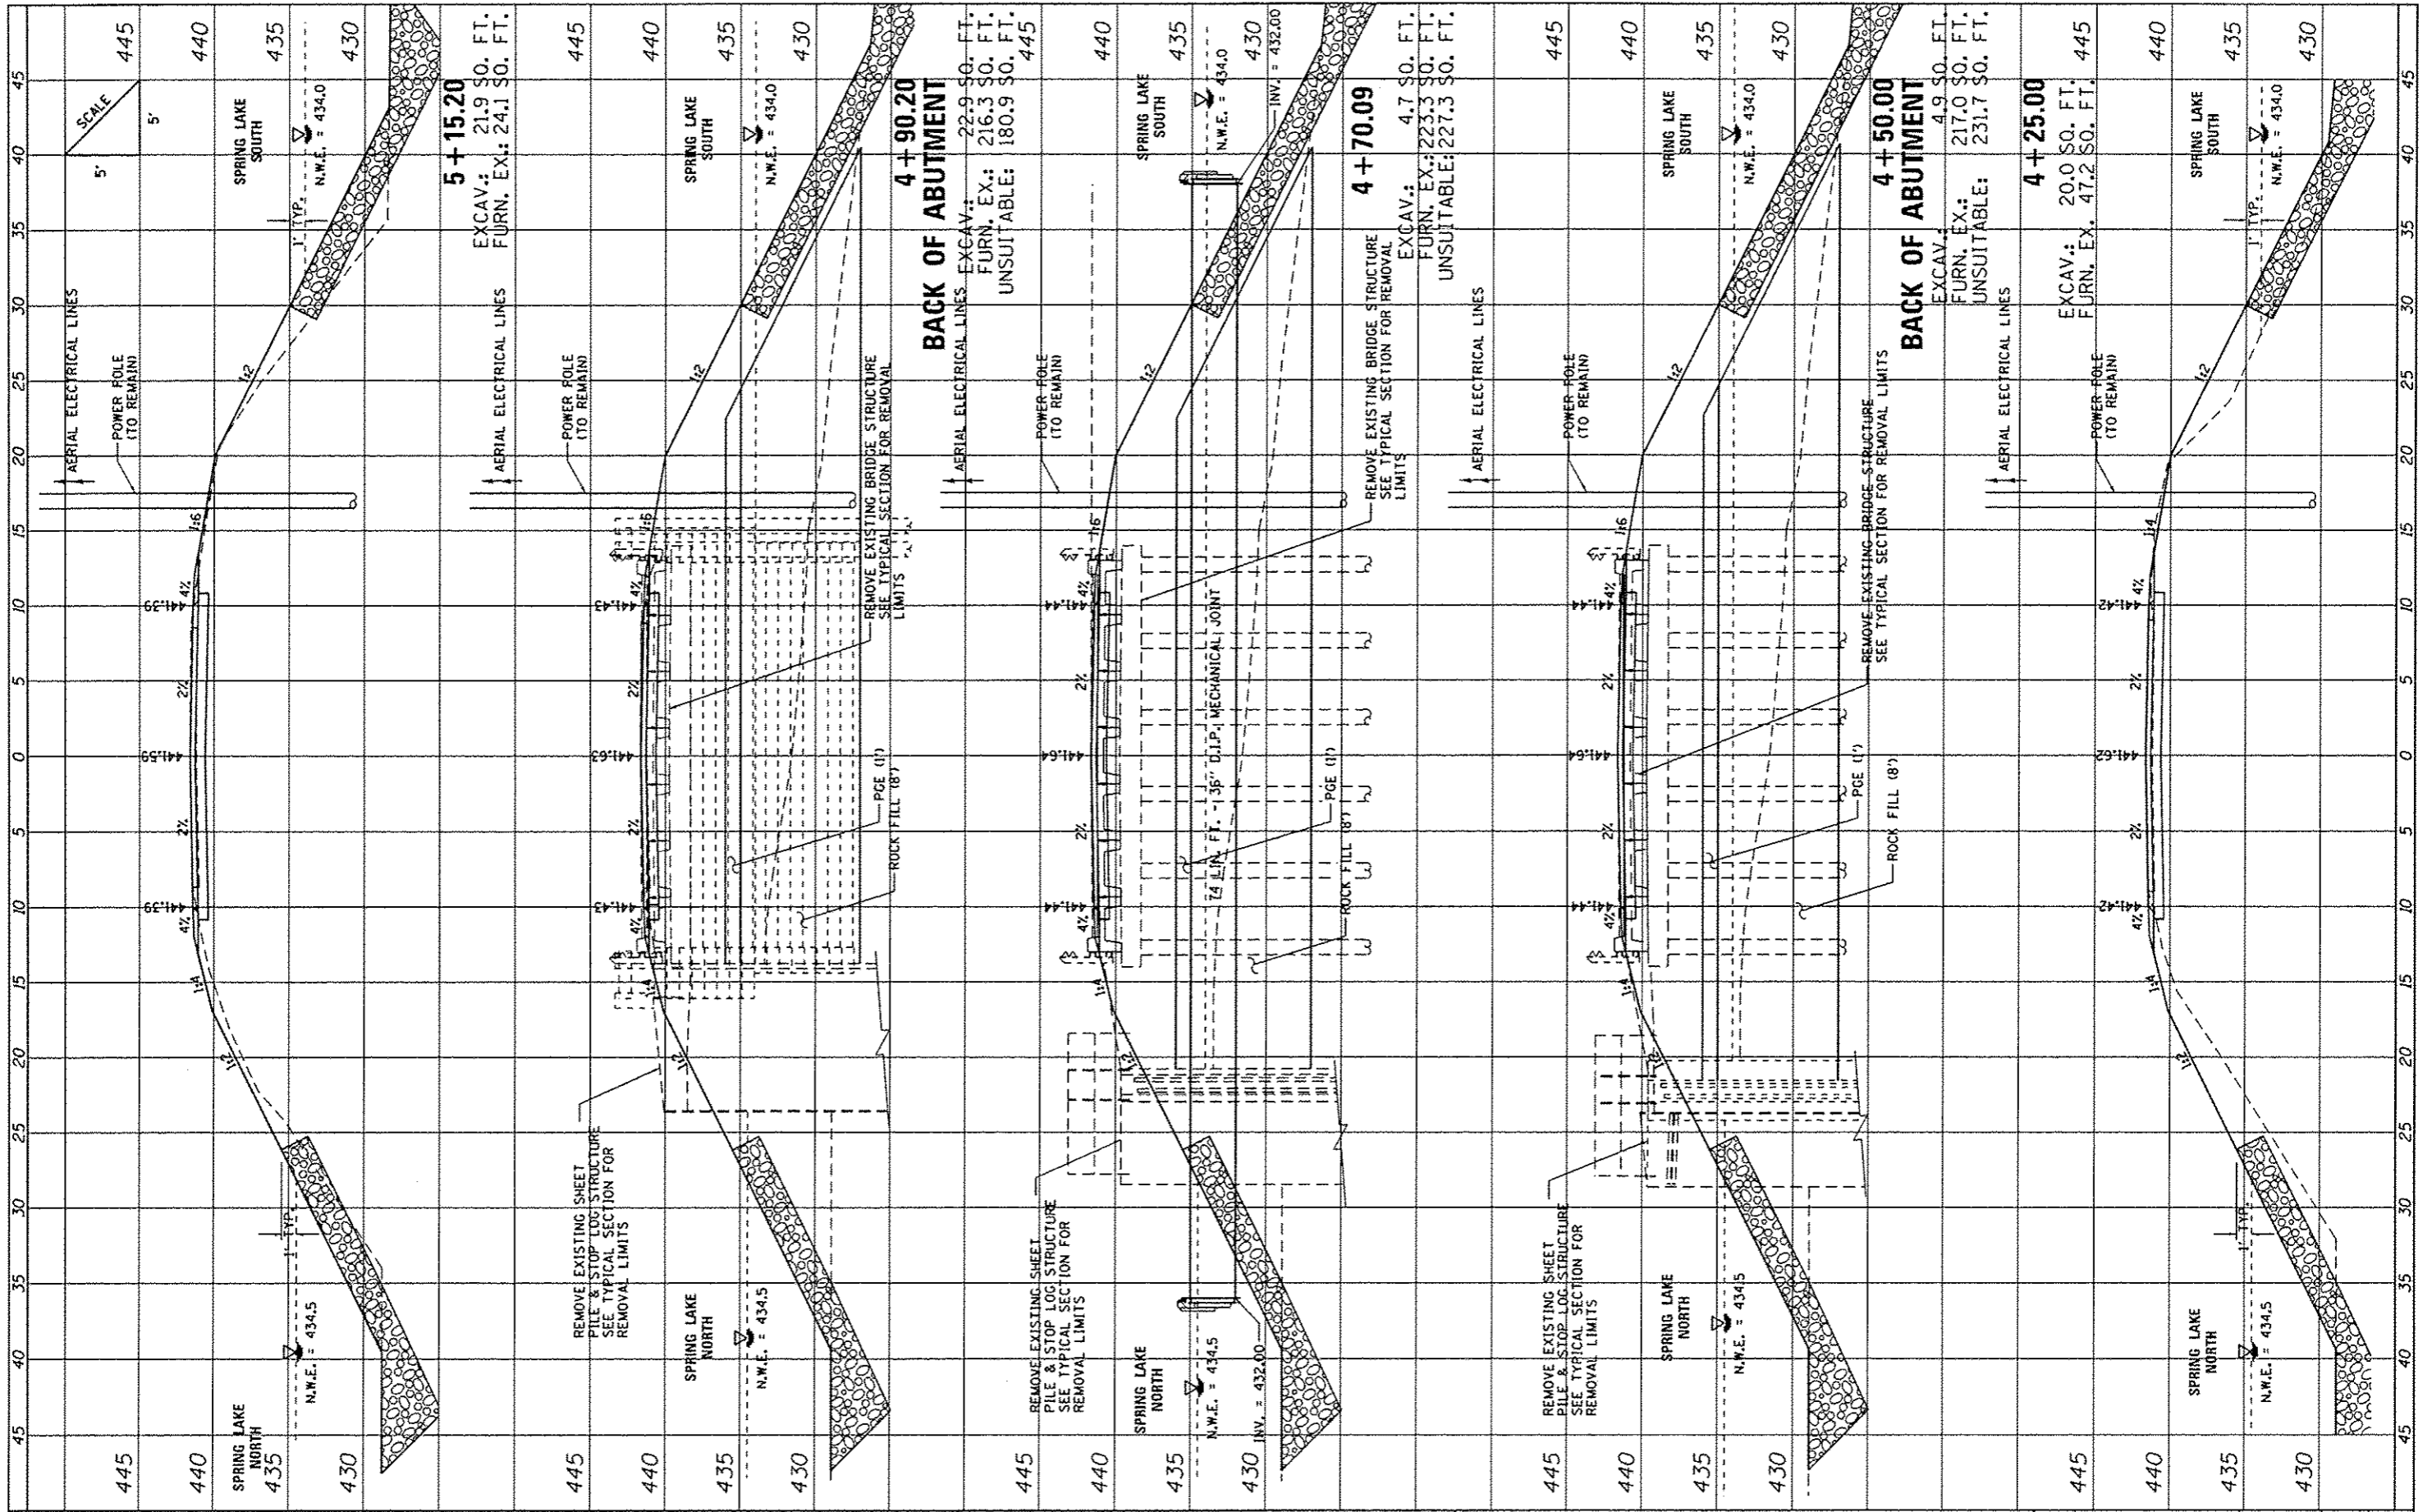

FILE NAME =	USER NAME = Jim Michael	DESIGNED - C.J.W.	REVISED -	STATE OF ILLINOIS DEPARTMENT OF TRANSPORTATION	CROSS SECTIONS SPRING LAKE STATE PARK	F.A. RTE.	SECTION	COUNTY	TOTAL SHEETS	SHEET NO.	
L:\1007\118661\1410-00\CADD\Shoos\1810.WD-1	-sh1-XSEC.dgn	DRAWN - RAH	REVISED -			459	PARK ROADS	TAZEWELL	10	10	
Defaults	PLOT SCALE = 10.0000 / 1 in.	CHECKED - JMM	REVISED -			CONTRACT NO. 46261					
	PLOT DATE = 2/4/2013	DATE - FEBRUARY 2013	REVISED -			ILLINOIS FED. AID PROJECT					

SCALE: SHEET OF SHEETS STA. 4+25.00 TO STA. 5+15.20