


**ELEVATION**  
(Looking west at F.F. of wall)

- LEGEND**
- ① - Panel No.
  - ⊕ - Soil Boring
  - F.F. - Front Face
  - B.F. - Back Face
  - E.F. - Each Face
  - - vertical pile
  - ⊖ - battered pile

**BAR LAPS**

Top Bars	Other Bars
#5 bars = 2'-11"	#5 bars = 2'-7"

- NOTES**
- Wall stations, offsets and dimensions are measured at front face of wall.
  - All exposed corners shall have a 1" chamfer.
  - For General Notes, Wall Key Plan and US 45 Profile, see Sheet 1.
  - For Typical Wall Details, and Ornamental Railing see Sheet 2 and 12.1.
  - Quantities and Reinforcement List and Sections shown on Sheet 12.1.
  - Bars indicated thus 1x3-#5 etc. indicates 1 line of bars with 3 lengths per line.
  - For Pile Data see Sheet 12.1.

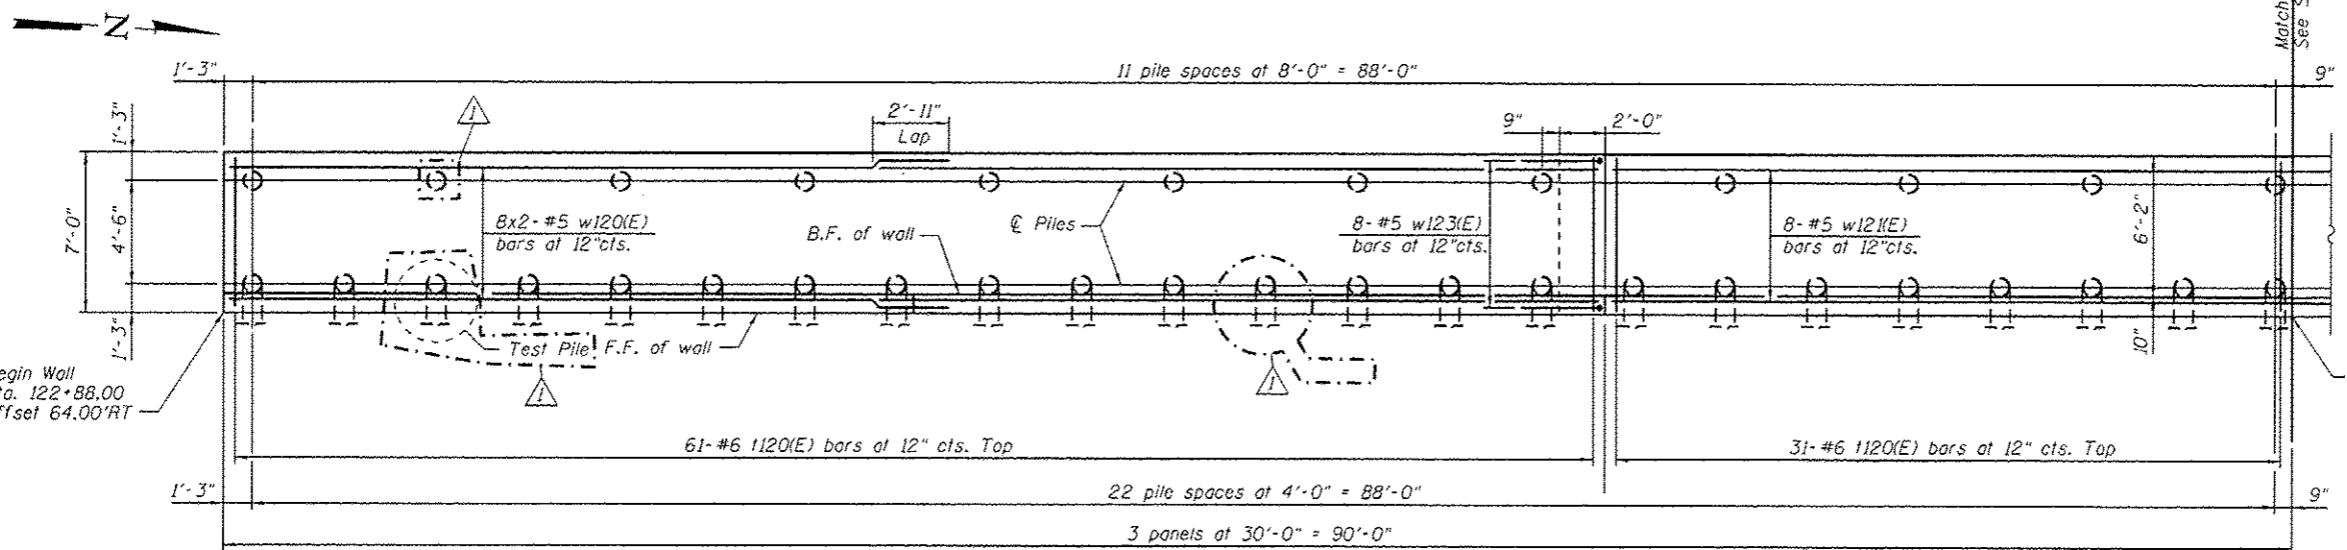

**PLAN**

URS  
100 S. WACKER DR.  
SUITE 500  
CHICAGO, IL 60606  
TEL (312) 939-0000  
FAX (312) 939-9198

FILE NAME = D:\60F05-D11-Wall.12-2.dgn	USER NAME = arsalan_khan	DESIGNED - MAI	REVISED - 04/12/2013 K.M.P.	<b>STATE OF ILLINOIS DEPARTMENT OF TRANSPORTATION</b>	<b>RETAINING WALL NO. 12 - S.N. 016-2026 STA. 122+88.00 TO 127+19.00</b>	F.A.P. RTE. 330	SECTION 103R-3	COUNTY COOK	TOTAL SHEETS 932	SHEET NO. 571
PLOT SCALE = 8/8.0000 1" = 8'-0"	DRAWN - MAI	REVISOR -	REVISOR -			CONTRACT NO. 60F05				
PLOT DATE = 4/15/2013	CHECKED - PMH	REVISOR -	REVISOR -			ILLINOIS FED. AID PROJECT				
						SHEET NO. 16 OF 41 SHEETS				