


ELEVATION
(Looking west at F.F. of wall)

- LEGEND**
- ⑦ - Panel No.
 - ◆ - Soil Boring
 - F.F. - Front Face
 - B.F. - Back Face
 - E.F. - Each Face
 - - vertical pile
 - ⊖ - battered pile

BAR LAPS

Top Bars	Other Bars
#5 bars = 2'-11"	#5 bars = 2'-7"

- NOTES**
- Wall stations, offsets and dimensions are measured at front face of wall.
 - All exposed corners shall have a 1" chamfer.
 - For General Notes, Wall Key Plan and US 45 Profile, see Sheet 1.
 - For Typical Wall Details and Ornamental Railing see Sheet 2 and 12.1.
 - Quantities and Reinforcement List and Sections shown on Sheet 12.1.
 - Bars indicated thus 1x3-#5 etc. indicates 1 line of bars with 3 lengths per line.
 - For Pile Data see Sheet 12.1.

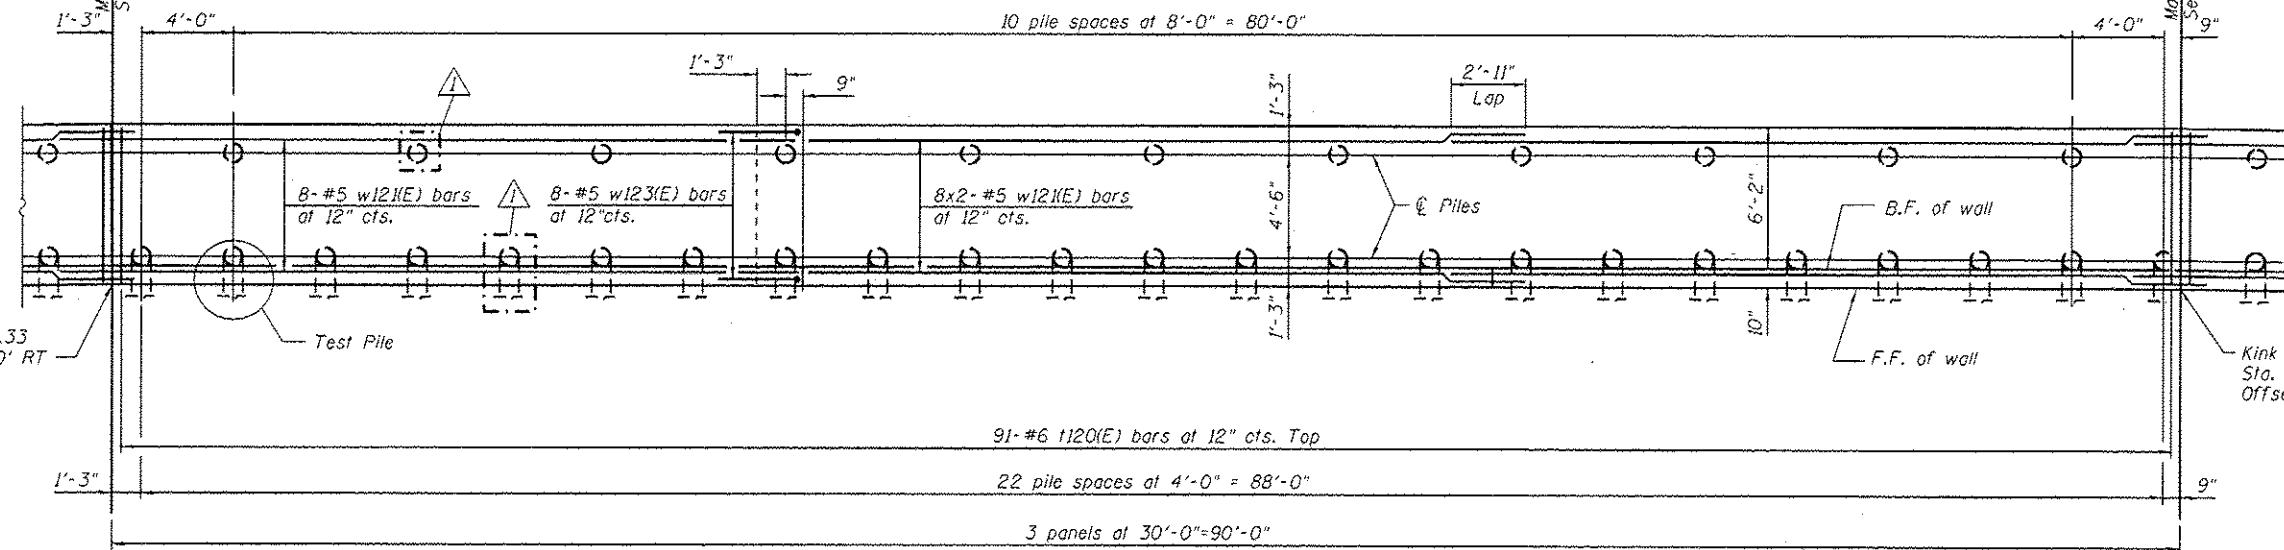

PLAN

URS
 100 S. WACKER DR.
 SUITE 500
 CHICAGO, IL 60606
 TEL (312) 999-0000
 FAX (312) 999-4988

FILE NAME : 0168F05-SHT-Wall.12-4.dgn	USER NAME : arsalan.khan	DESIGNED - MAI	REVISED - 04/12/2013 K.M.P.	STATE OF ILLINOIS DEPARTMENT OF TRANSPORTATION	RETAINING WALL NO. 12 - S.N. 016-2026 STA. 122+88.00 TO 127+19.00	F.A.P. RTE.	SECTION	COUNTY	TOTAL SHEETS	SHEET NO.
PLOT SCALE : 8x8.0000 1" = 10'	DRAWN - MAI	REVISED -	330			103R-3	COOK	932	573	
PLOT DATE : 4/15/2013	CHECKED - PMH	REVISED -	CONTRACT NO. 60F05							
SHEET NO. 18 OF 41 SHEETS						ILLINOIS FED. AID PROJECT				