


ELEVATION
(Looking west at F.F. of wall)

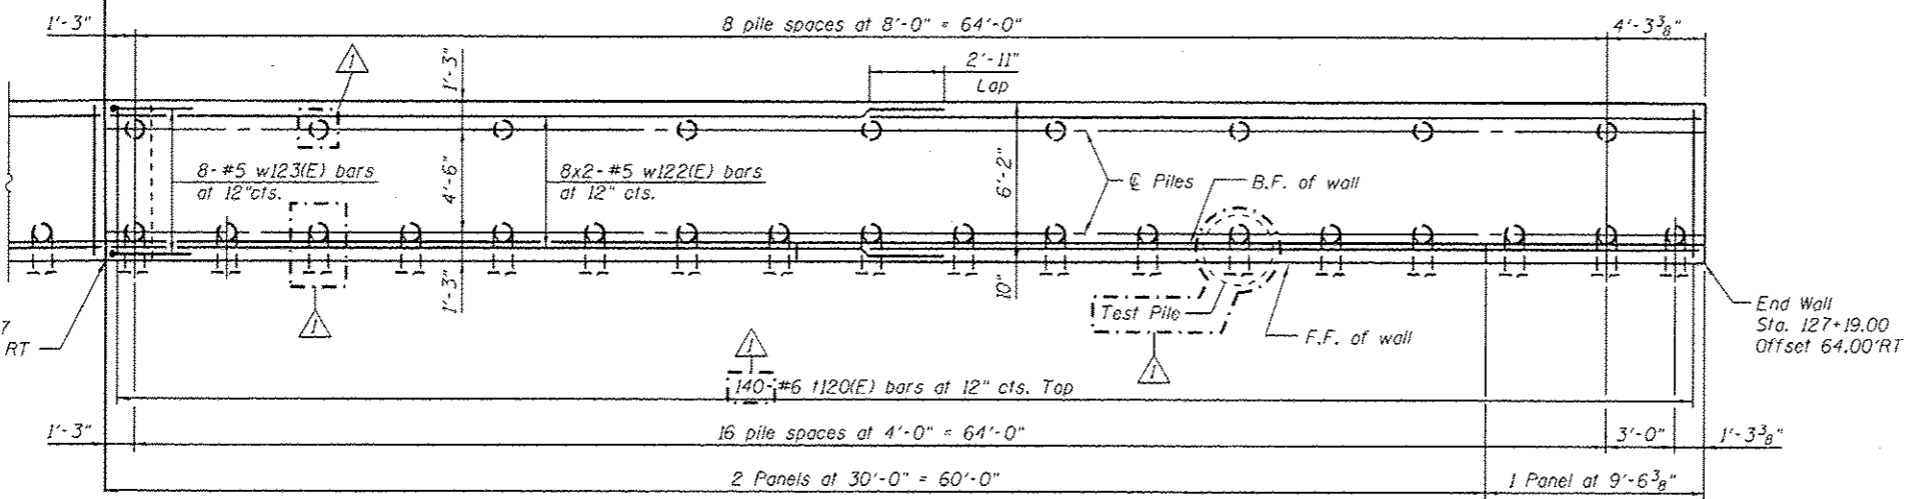

PLAN

LEGEND

- ① - Panel No.
- ◆ - Soil Boring
- F.F. - Front Face
- B.F. - Back Face
- E.F. - Each Face
- - vertical pile
- ⊖ - battered pile

BAR LAPS

Top Bars #5 bars = 2'-11"
Other Bars #5 bars = 2'-7"

NOTES

Wall stations, offsets and dimensions are measured at front face of wall.
All exposed corners shall have a 1" chamfer.
For General Notes, Wall Key Plan and US 45 Profile, see Sheet 1.
For Typical Wall Details and Ornamental Railing see Sheet 2 and 2.1.
Quantities and Reinforcement List and Sections shown on Sheet 2.1.
Bars indicated thus 1x3-#5 etc. indicates 1 line of bars with 3 lengths per line.
For Pile Data see Sheet 2.1.

URS
100 S. WACKER DR.
SUITE 500
CHICAGO, IL 60606
TEL (312) 939-0000
FAX (312) 939-4188

FILE NAME : D:\08\05-SHT-Well-12-6.dgn	USER NAME : arslan_khan	DESIGNED - MAI	REVISED - 04/12/2013 K.M.P.	STATE OF ILLINOIS DEPARTMENT OF TRANSPORTATION	RETAINING WALL NO. 12 - S.N. 016-2026 STA. 122 + 88.00 TO 127 + 19.00	F.A.P. RTE. 330	SECTION 103R-3	COUNTY COOK	TOTAL SHEETS 932	SHEET NO. 575
PLOT SCALE : 8/8.0000 1" = 10'	CHECKED - PMH	DRAWN - MAI	REVISED -			CONTRACT NO. 60F05				
PLOT DATE : 4/15/2013	CHECKED - PMH	REVISED -	ILLINOIS FED. AID PROJECT							
SHEET NO. 20 OF 41 SHEETS										