


DATE	
BY	
REVISION	
NO.	
DESCRIPTION	
DATE	
BY	
REVISION	
NO.	
DESCRIPTION	
100 S. WACKER DR.
SUITE 500
CHICAGO, IL 60606
TEL (312) 459-0000
FAX (312) 459-4188

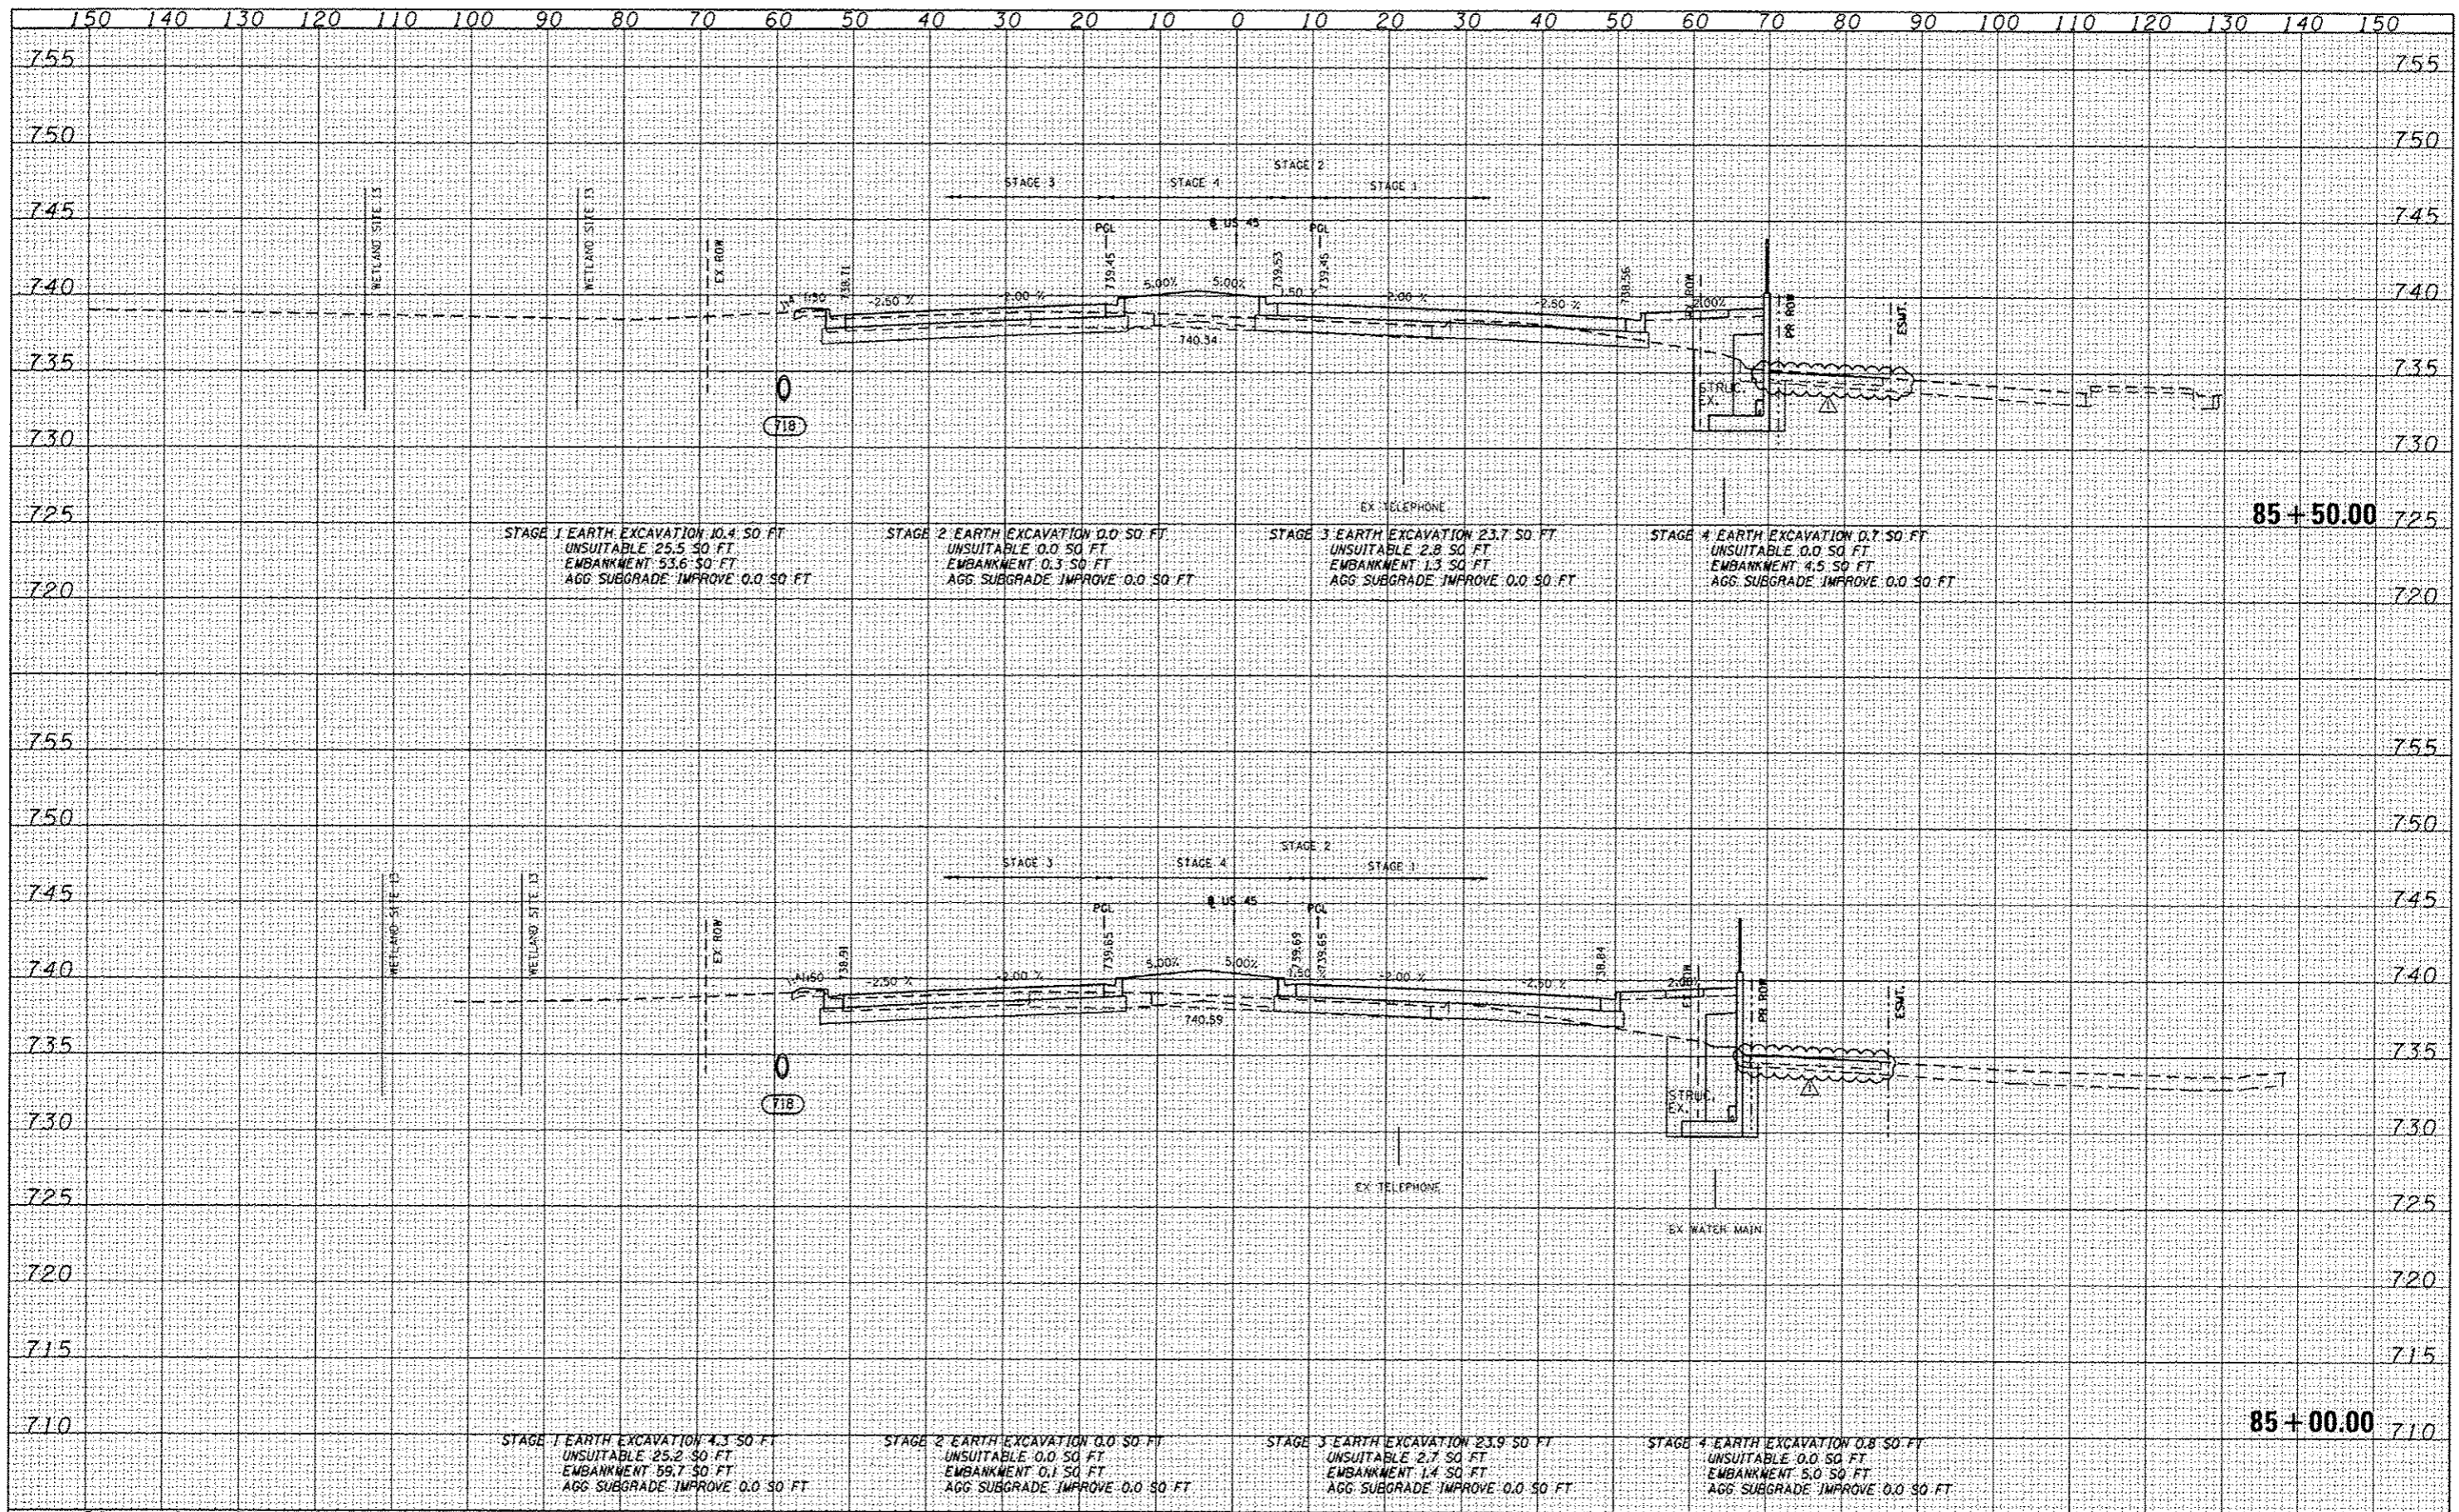

FILE NAME	USER NAME	DESIGNED	REVISION
0160F05-SHT-X5SH101.dgn	james.push	BFH	04/12/2013
		DRAWN	BFH
		CHECKED	EJG
		DATE	03/13/13
		REVISION	

STATE OF ILLINOIS
DEPARTMENT OF TRANSPORTATION

US 45 CROSS SECTIONS
SCALE: 1"=10'H=1"=5' W SHEET NO. 66 OF 147 SHEETS STA. 85+00.00 TO STA. 85+50.00

F.A.P. RTE.	SECTION	COUNTY	TOTAL SHEETS	SHEET NO.
330	103R-3	COOK	932	803
XS-US45-66		CONTRACT NO. 60F05		
ILLINOIS FED. AID PROJECT				