


DATE	
BY	
ENRUL	
SURVEY	
NOTE BOOK	
AREAS CHECKED	

DATE	
BY	
ENRUL	
SURVEY	
NOTE BOOK	
AREAS CHECKED	

100 S. WACKER DR.
SUITE 500
CHICAGO, IL 60606
TEL: (312) 850-4500
FAX: (312) 850-4599

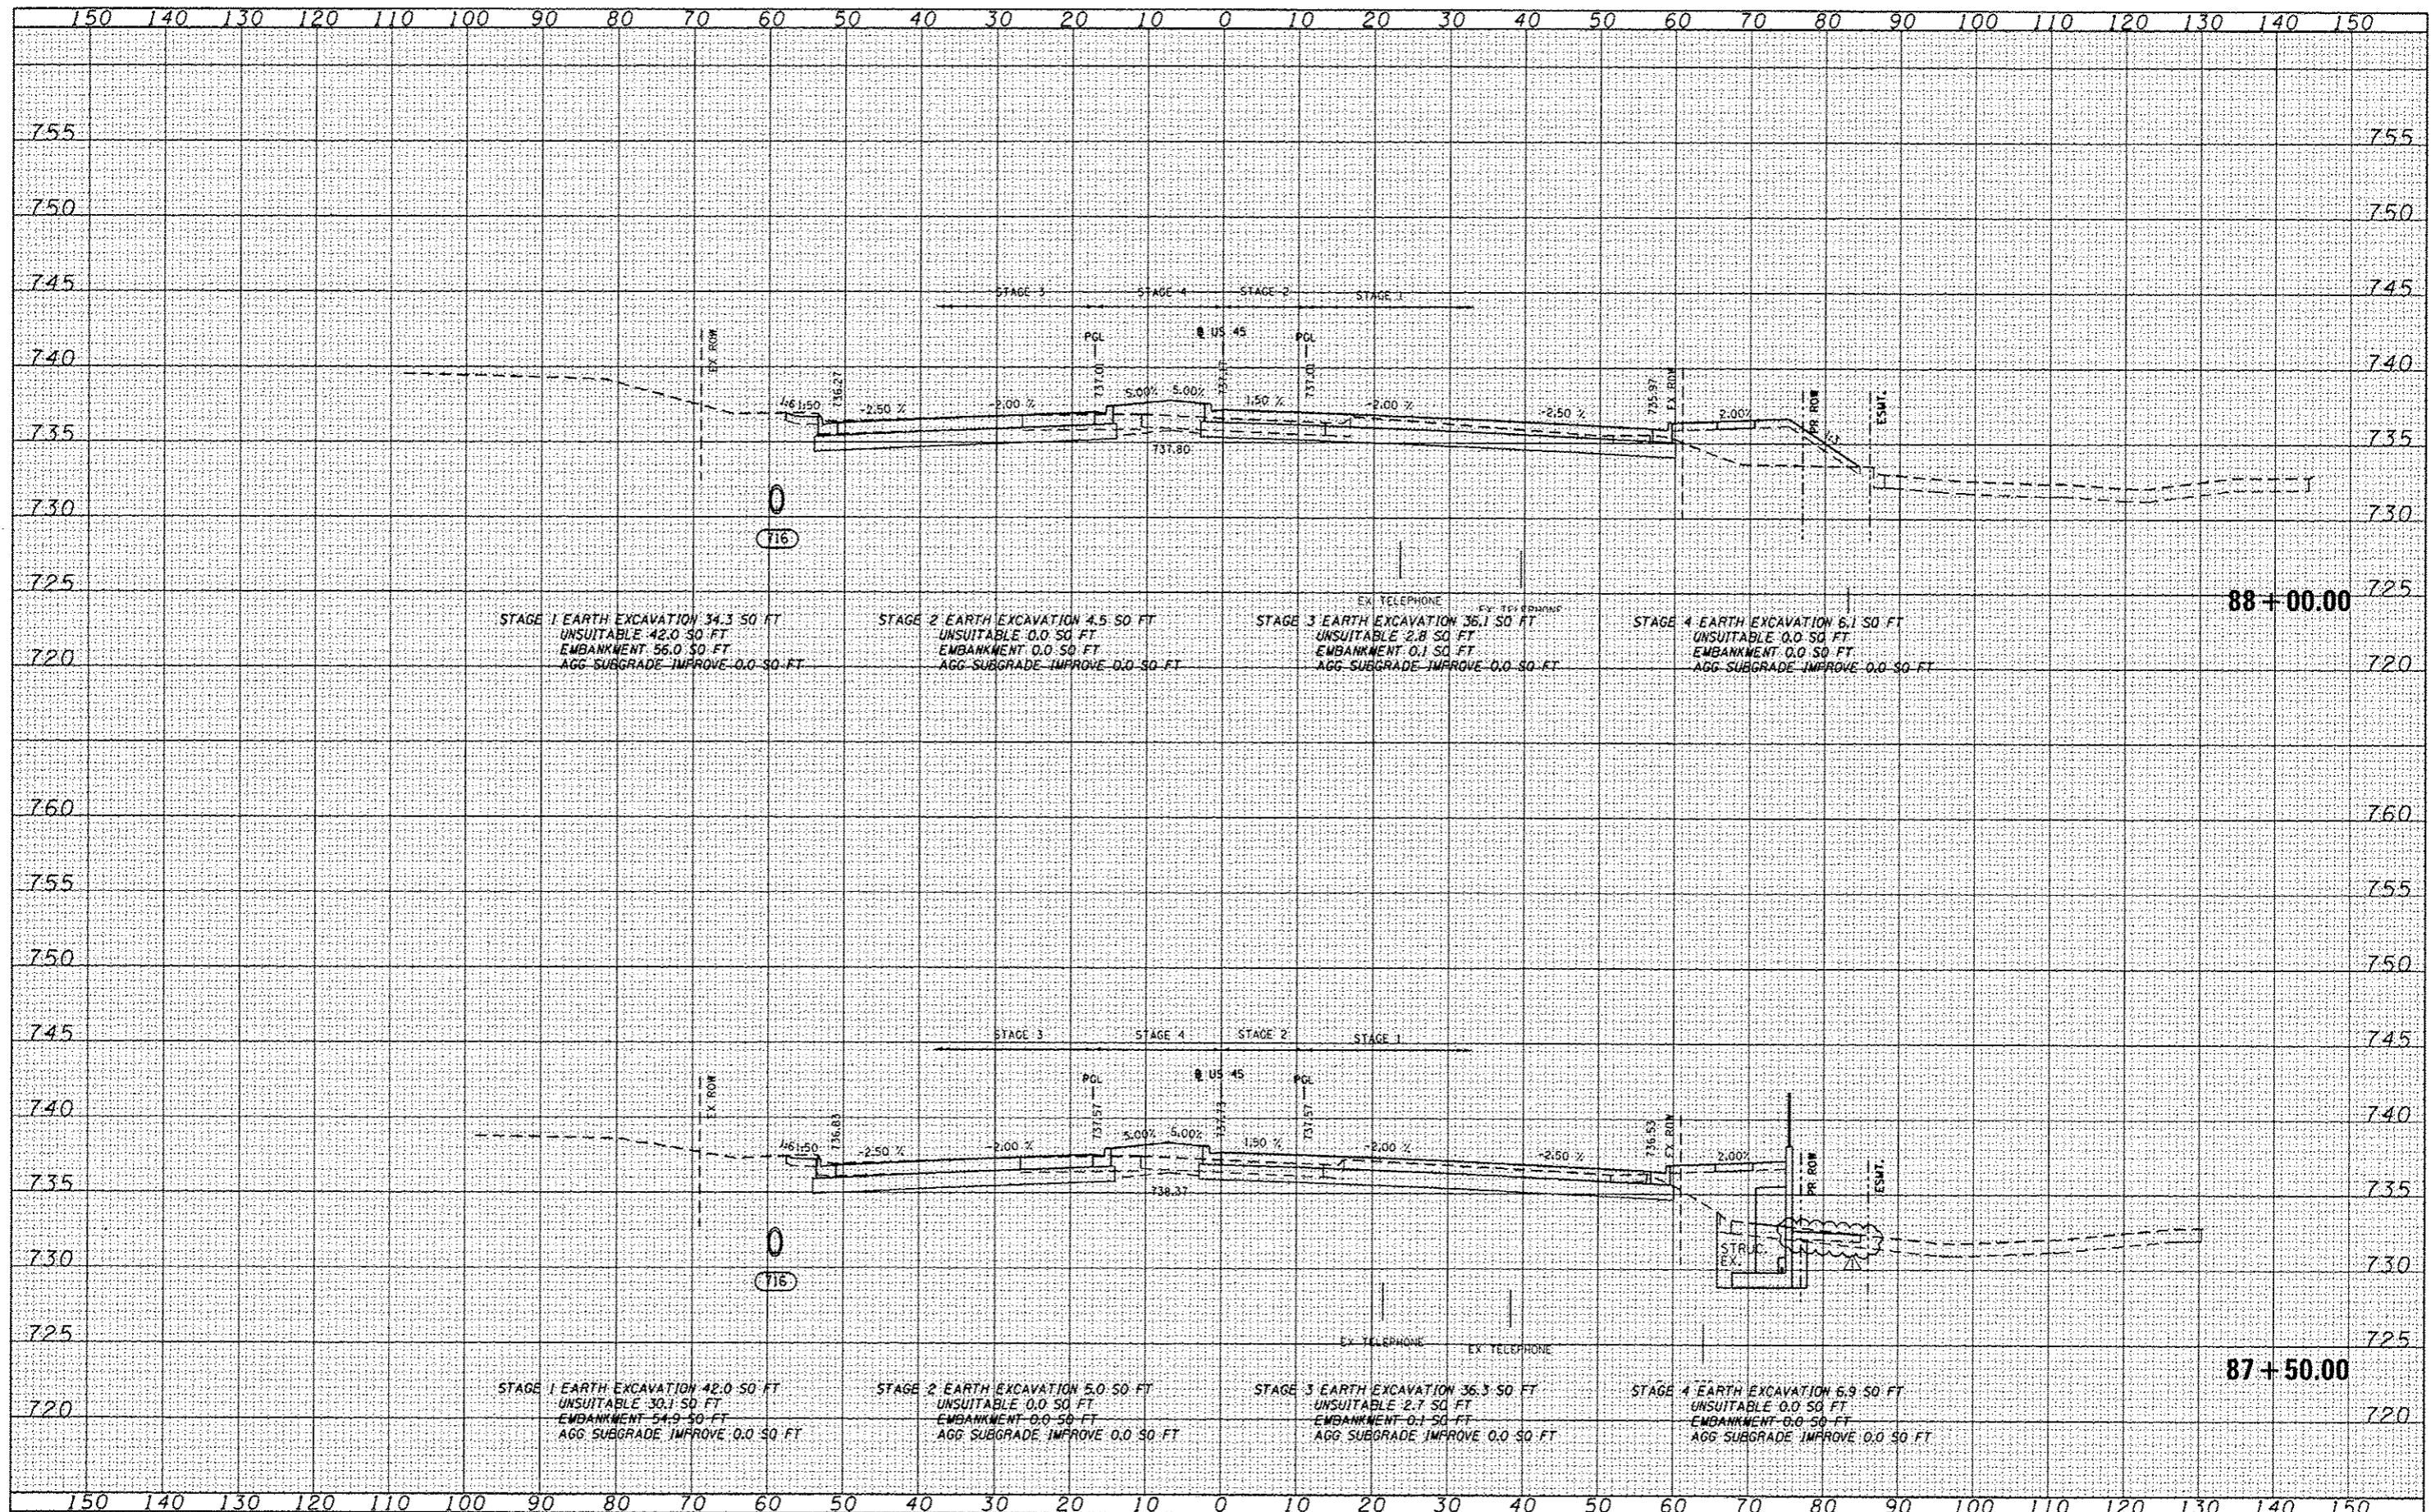

FILE NAME : D:\G05-5HT-XSSHT01.dgn
USER NAME : james.push
PLOT SCALE : 20.0000 / in.
PLOT DATE : 4/10/2013

DESIGNED -	BFH	REVISED -	04/12/2013
DRAWN -	BFH	REVISED -	
CHECKED -	EJC	REVISED -	
DATE -	03/13/13	REVISED -	

STATE OF ILLINOIS
DEPARTMENT OF TRANSPORTATION

US 45 CROSS SECTIONS
SCALE: 1"=10'H; 1"=5'V SHEET NO. 69 OF 147 SHEETS STA. 87+50.00 TO STA. 88+00.00

F.A.P. RTE.	SECTION	COUNTY	TOTAL SHEETS	SHEET NO.
330	103R-3	COOK	932	806
XS-US45-69		CONTRACT NO. 60F05		
[ILLINOIS] FED. AID PROJECT				