
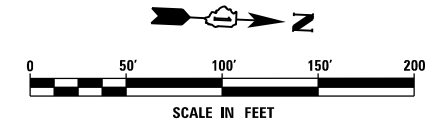
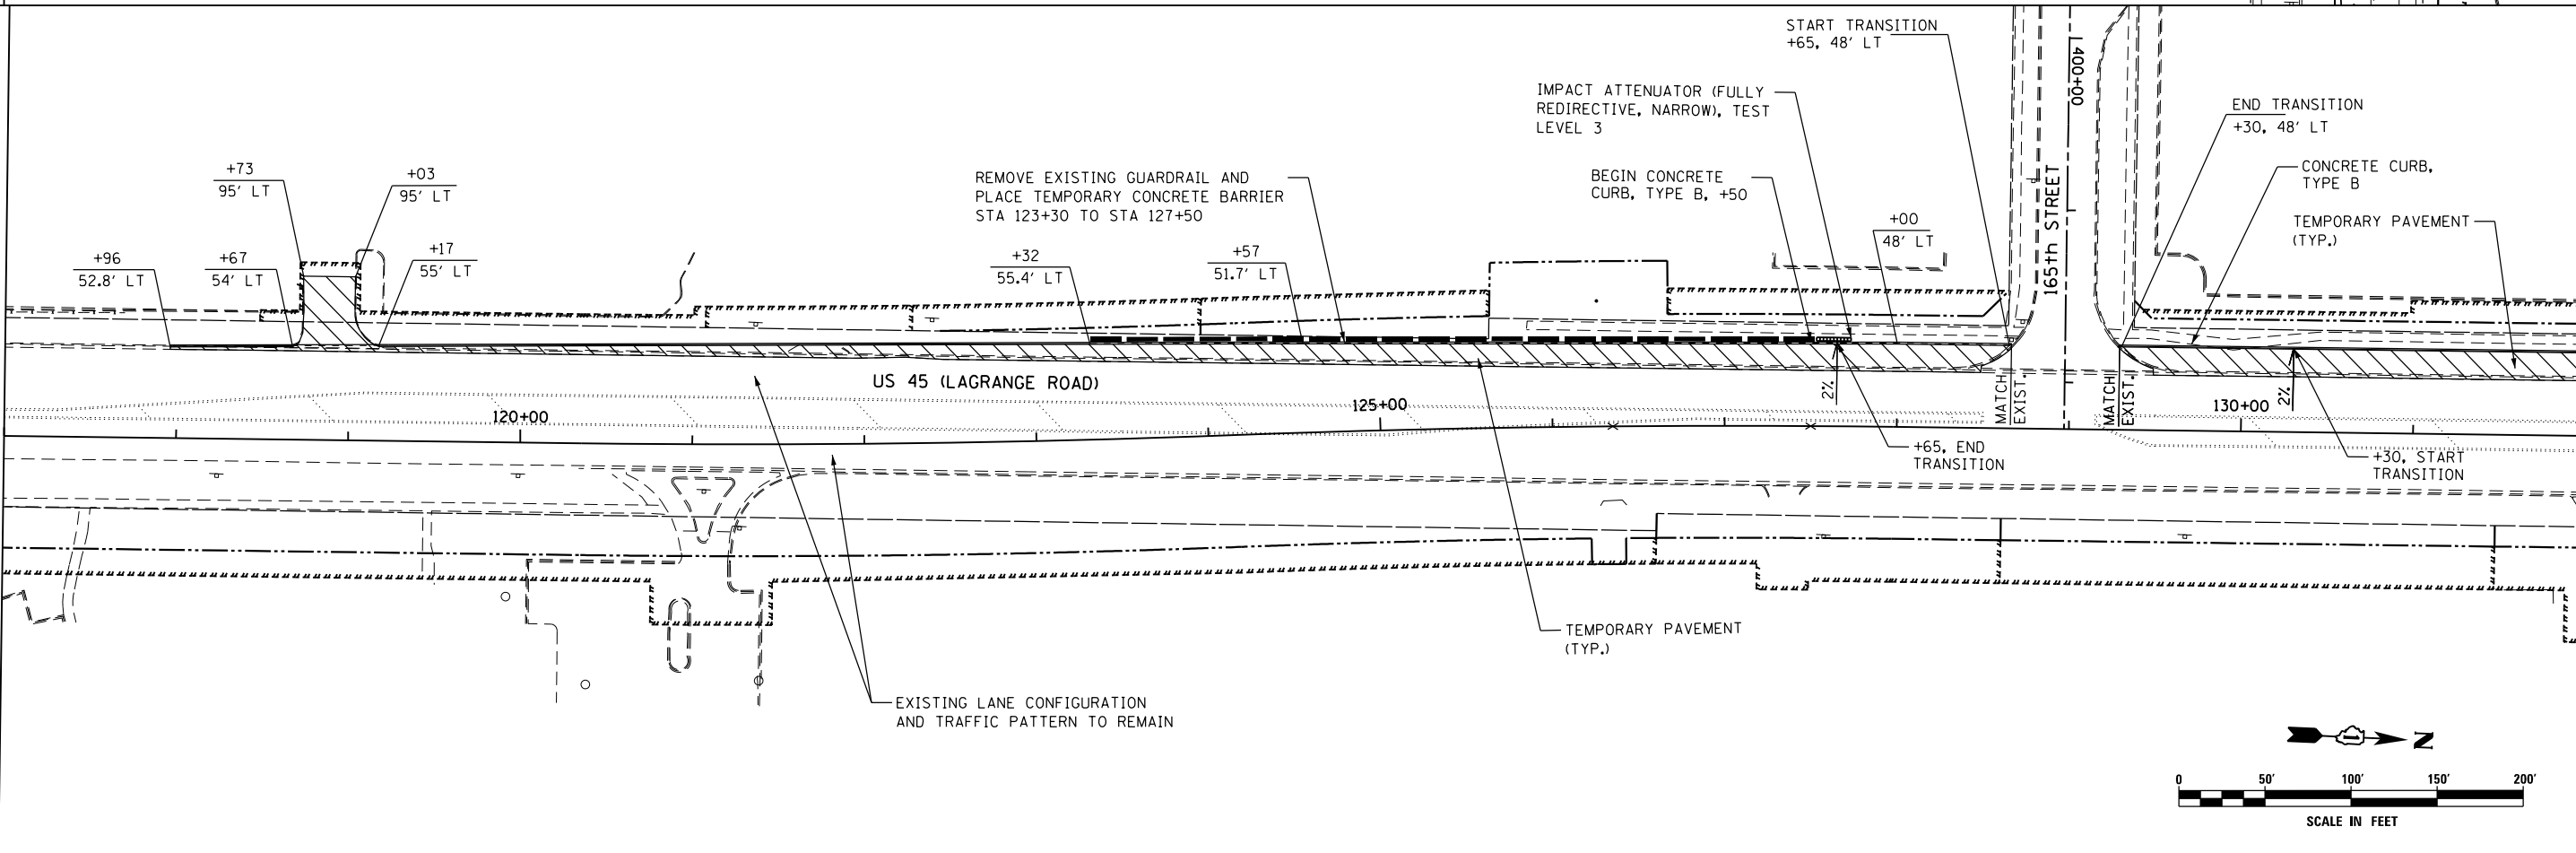


MATCH LINE STA. 102+00.00

MATCH LINE STA. 117+00.00

MATCH LINE STA. 117+00.00

MATCH LINE STA. 132+00.00

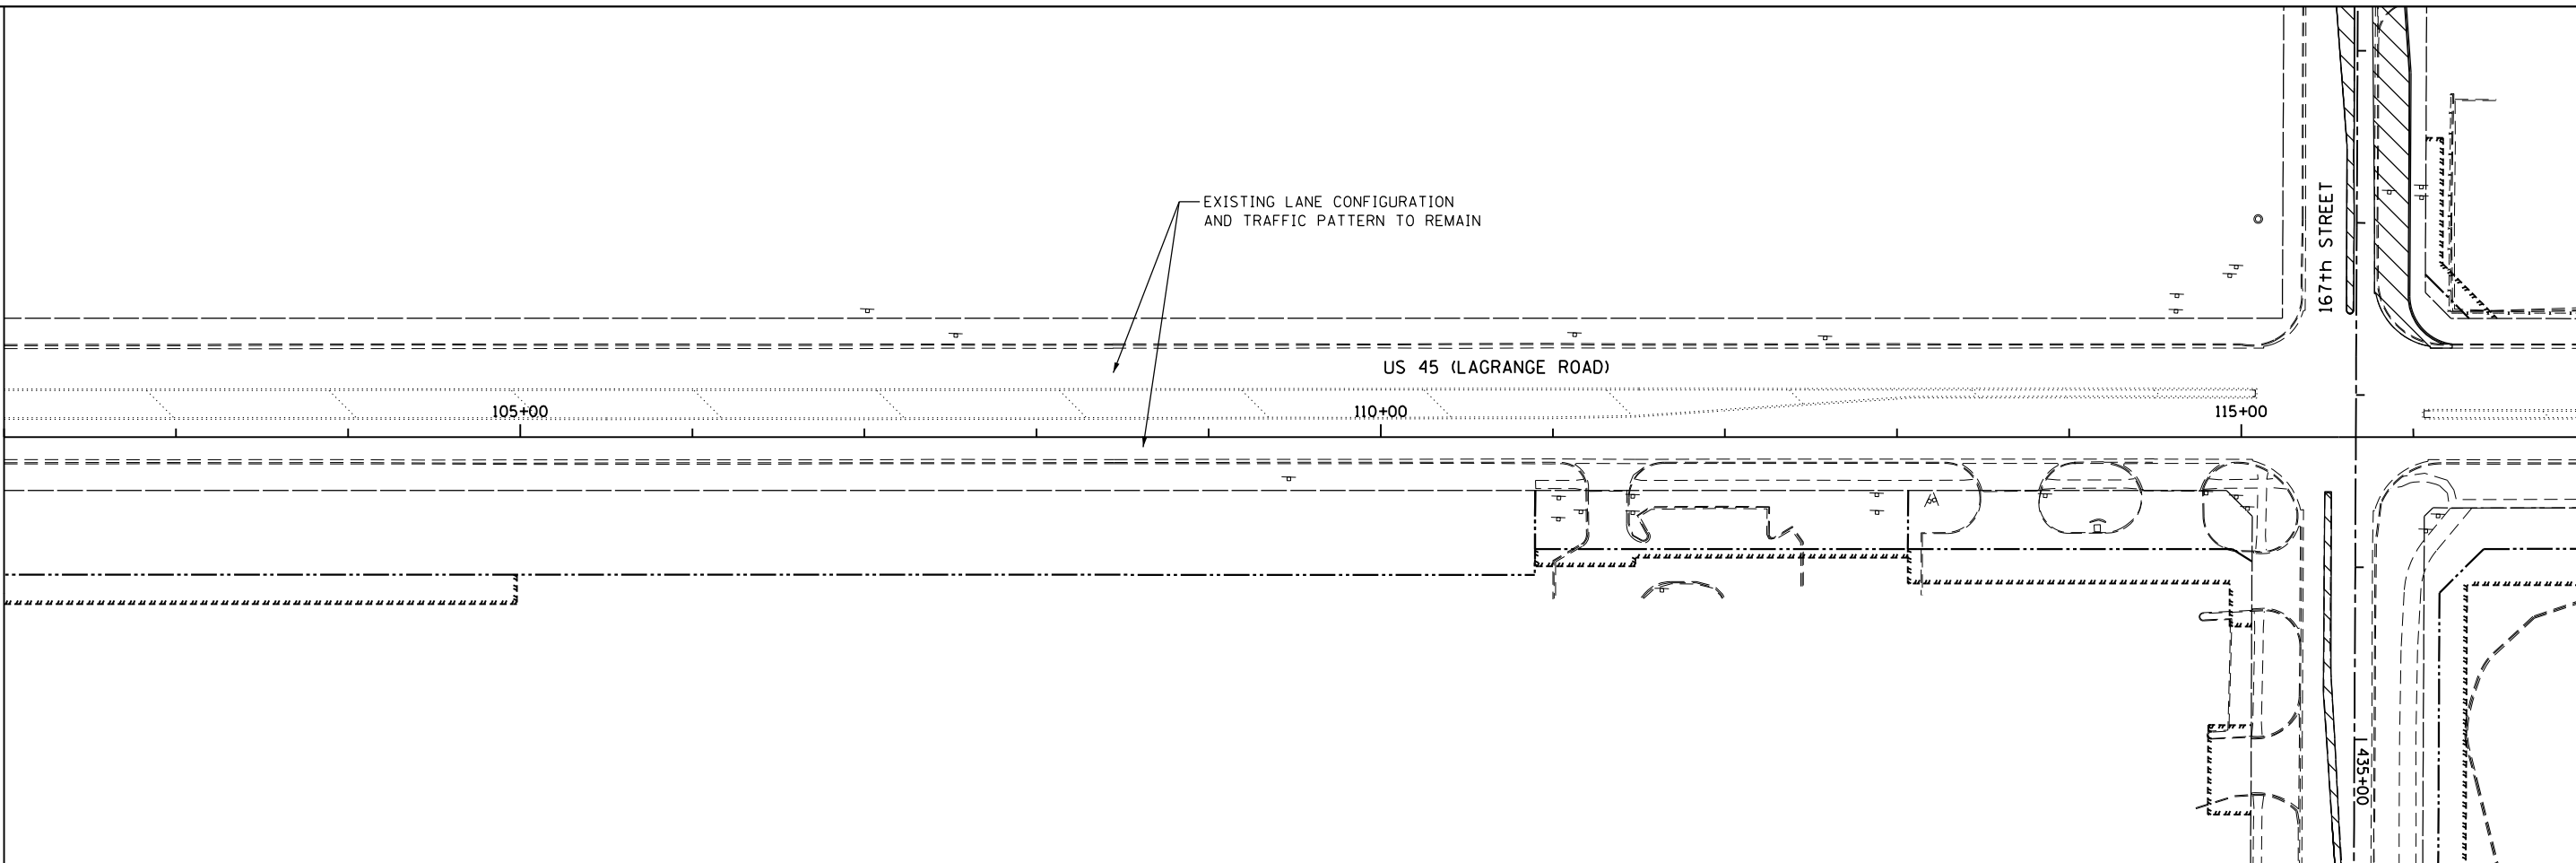

FILE NAME = D160F05-KEA-SHT-MOT-PRE STG1_04.dgn	USER NAME = Nicholas.Talarico	DESIGNED - KES	REVISED -
		DRAWN - KCS	REVISED -
		CHECKED - PJO	REVISED -
		DATE - 03/13/13	REVISED -

**STATE OF ILLINOIS
DEPARTMENT OF TRANSPORTATION**

**MAINTENANCE OF TRAFFIC
MAINLINE - PRE-STAGE 1**

SCALE: 1"=50' SHEET NO. 4 OF 6 SHEETS STA. 102+00.00 TO STA. 132+00.00

F.A.P. R.E.	SECTION	COUNTY	TOTAL SHEETS	SHEET NO.
330	103R-3	COOK	932	122
MT-04		CONTRACT NO. 60F05		
ILLINOIS FED. AID PROJECT				