
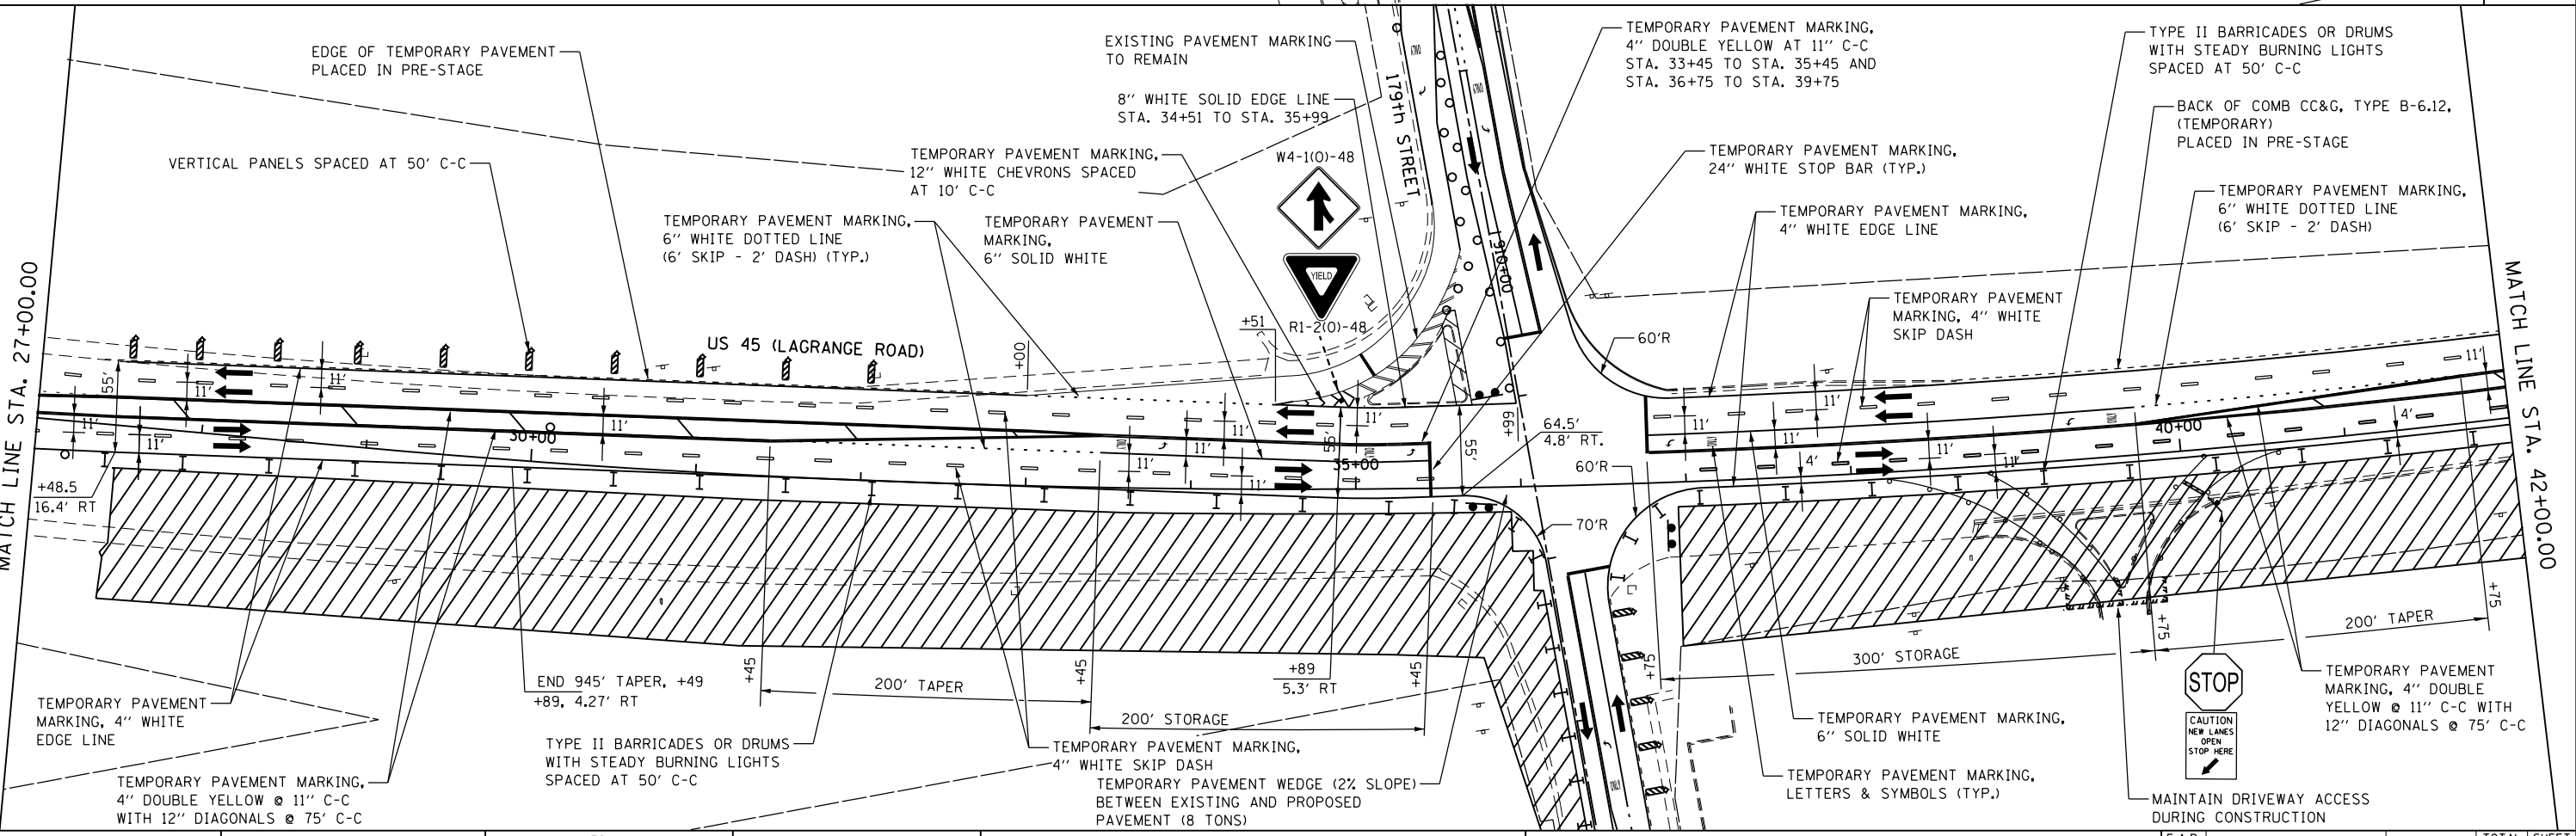


LEGEND	
	PROPOSED PAVEMENT
	TEMPORARY PAVEMENT PLACED IN THIS STAGE
	TEMPORARY PAVEMENT WEDGE
	DIRECTION OF TRAFFIC
	TYPE II BARRICADES OR DRUMS
	CHANNELIZATION DRUM
	TYPE III BARRICADE LOCATION
	FLASHING YELLOW LIGHT
	VERTICAL PANEL WITH STEADY BURNING LIGHT
	TRAFFIC SIGN

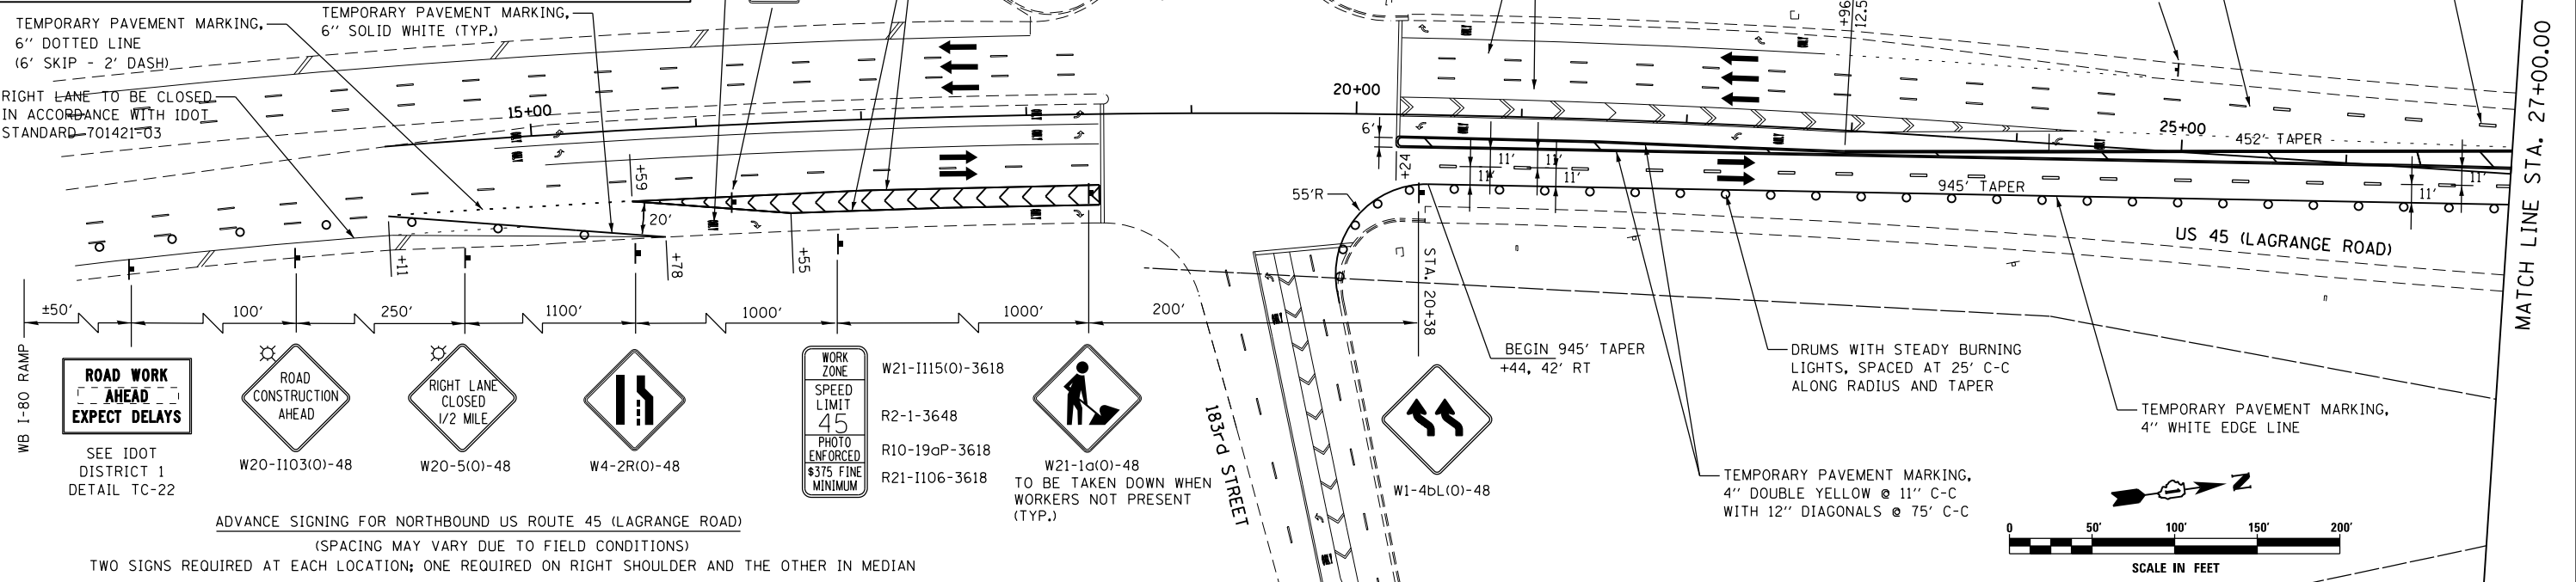

APEX
CONSULTING ENGINEERS, LLC
111 E. Wacker Drive, Suite 520
Chicago, IL 60601
Phone (312) 977-0660 Fax (312) 977-0661

FILE NAME = D:\60F05-KEA-SHT-MOT-STG1.01.dgn	USER NAME = Nicholas.Talarico	DESIGNED - KES	REVISED -
		DRAWN - KCS	REVISED -
		CHECKED - PJO	REVISED -
		DATE - 03/13/13	REVISED -

**STATE OF ILLINOIS
DEPARTMENT OF TRANSPORTATION**

**MAINTENANCE OF TRAFFIC
MAINLINE - STAGE 1**

SCALE: 1"=50' SHEET NO. 1 OF 6 SHEETS STA. BEGIN TO STA. 42+00.00

F.A.P. RTE.	SECTION	COUNTY	TOTAL SHEETS	SHEET NO.
330	103R-3	COOK	932	125
MT-07		CONTRACT NO. 60F05		
ILLINOIS FED. AID PROJECT				