



MATCH LINE STA. 42+00.00

MATCH LINE STA. 57+00.00

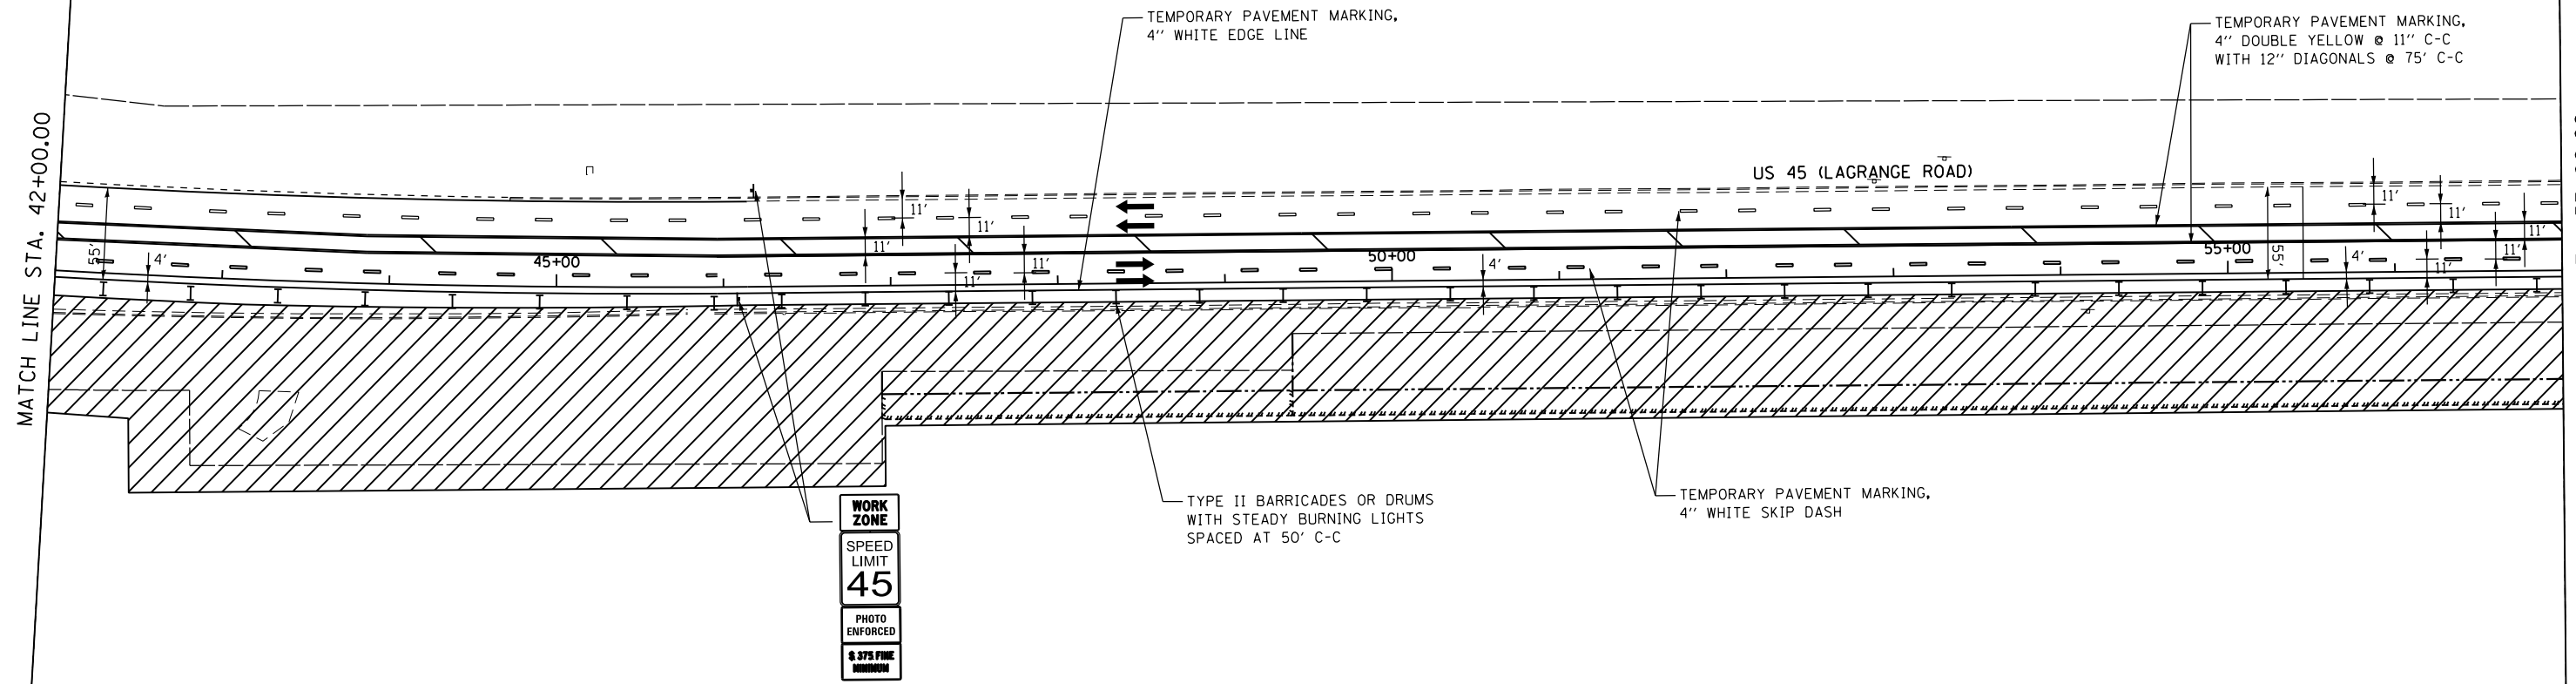

MATCH LINE STA. 57+00.00

MATCH LINE STA. 72+00.00

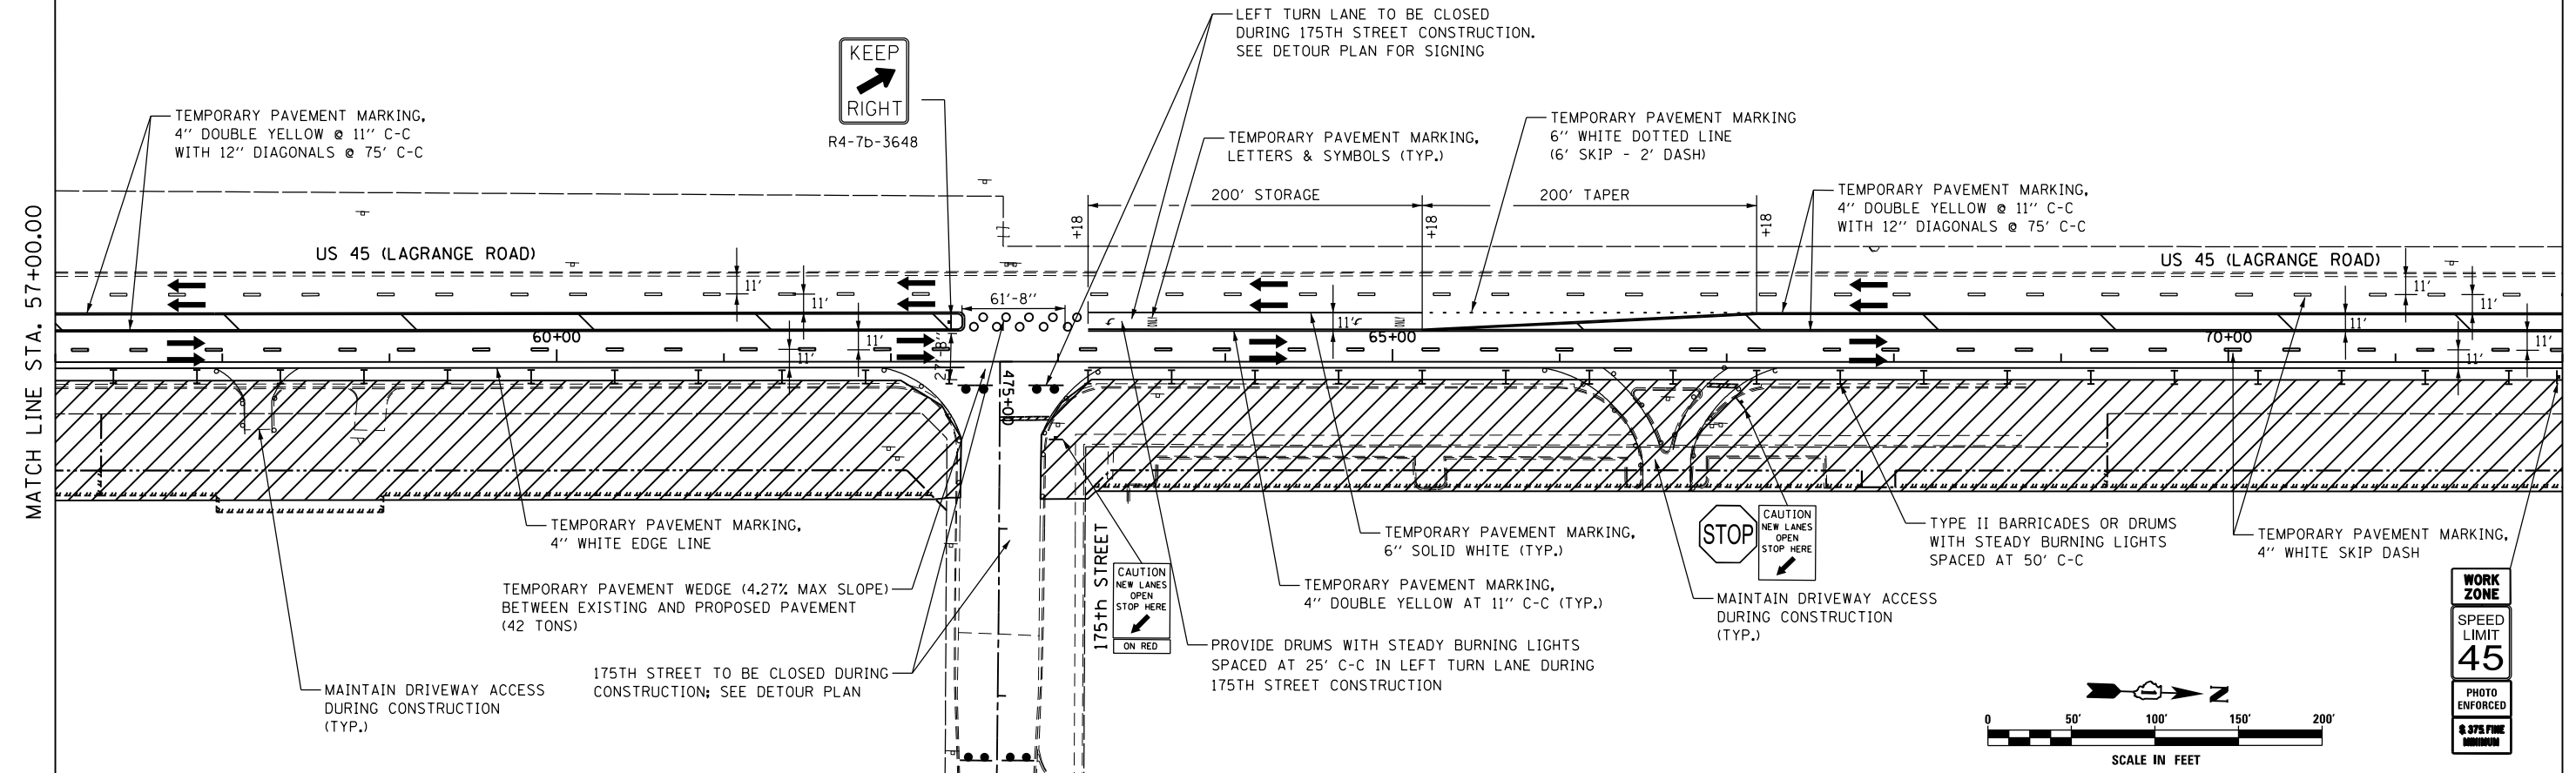

APEX
 CONSULTING ENGINEERS, LLC
 111 E. Wecker Drive, Suite 528
 Chicago, IL 60601
 Phone (312) 977-0660 Fax (312) 977-0661

FILE NAME = D160F05-KEA-SHT-MOT-STG1.02.dgn
 USER NAME = Nicholas.Talarico
 DESIGNED - KES
 DRAWN - KCS
 PLOT SCALE = 100.00' / 1" = 1000
 CHECKED - PJO
 PLOT DATE = 3/14/2013
 DATE - 03/13/13

REVISOR -
 REVISION -
 REVISION -
 REVISION -
 REVISION -

**STATE OF ILLINOIS
 DEPARTMENT OF TRANSPORTATION**

**MAINTENANCE OF TRAFFIC
 MAINLINE - STAGE 1**

SCALE: 1"=50' SHEET NO. 2 OF 6 SHEETS STA. 42+00.00 TO STA. 72+00.00

| | | | | |
|---------------------------|---------|--------------------|--------------|-----------|
| F.A.P. RTE. | SECTION | COUNTY | TOTAL SHEETS | SHEET NO. |
| 330 | 103R-3 | COOK | 932 | 126 |
| MT-08 | | CONTRACT NO. 60F05 | | |
| ILLINOIS FED. AID PROJECT | | | | |