




MATCH LINE STA. 72+00.00

MATCH LINE STA. 87+00.00

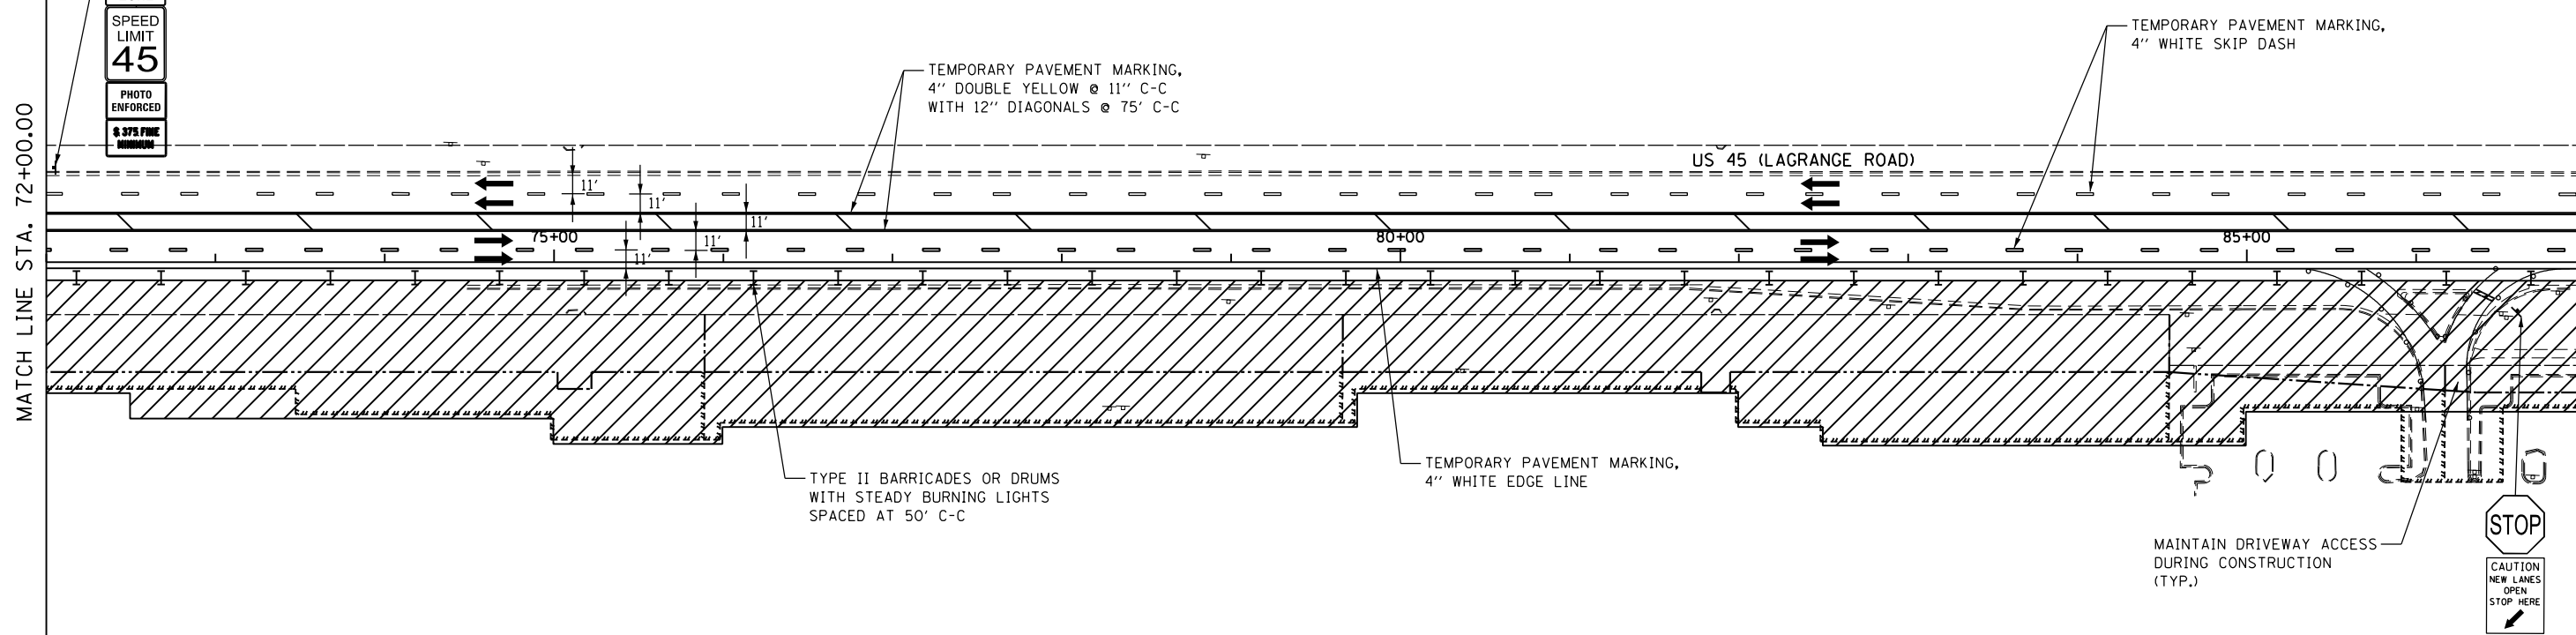

MATCH LINE STA. 87+00.00

MATCH LINE STA. 102+00.00

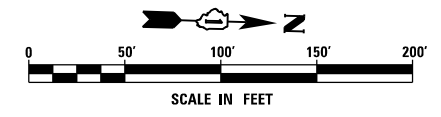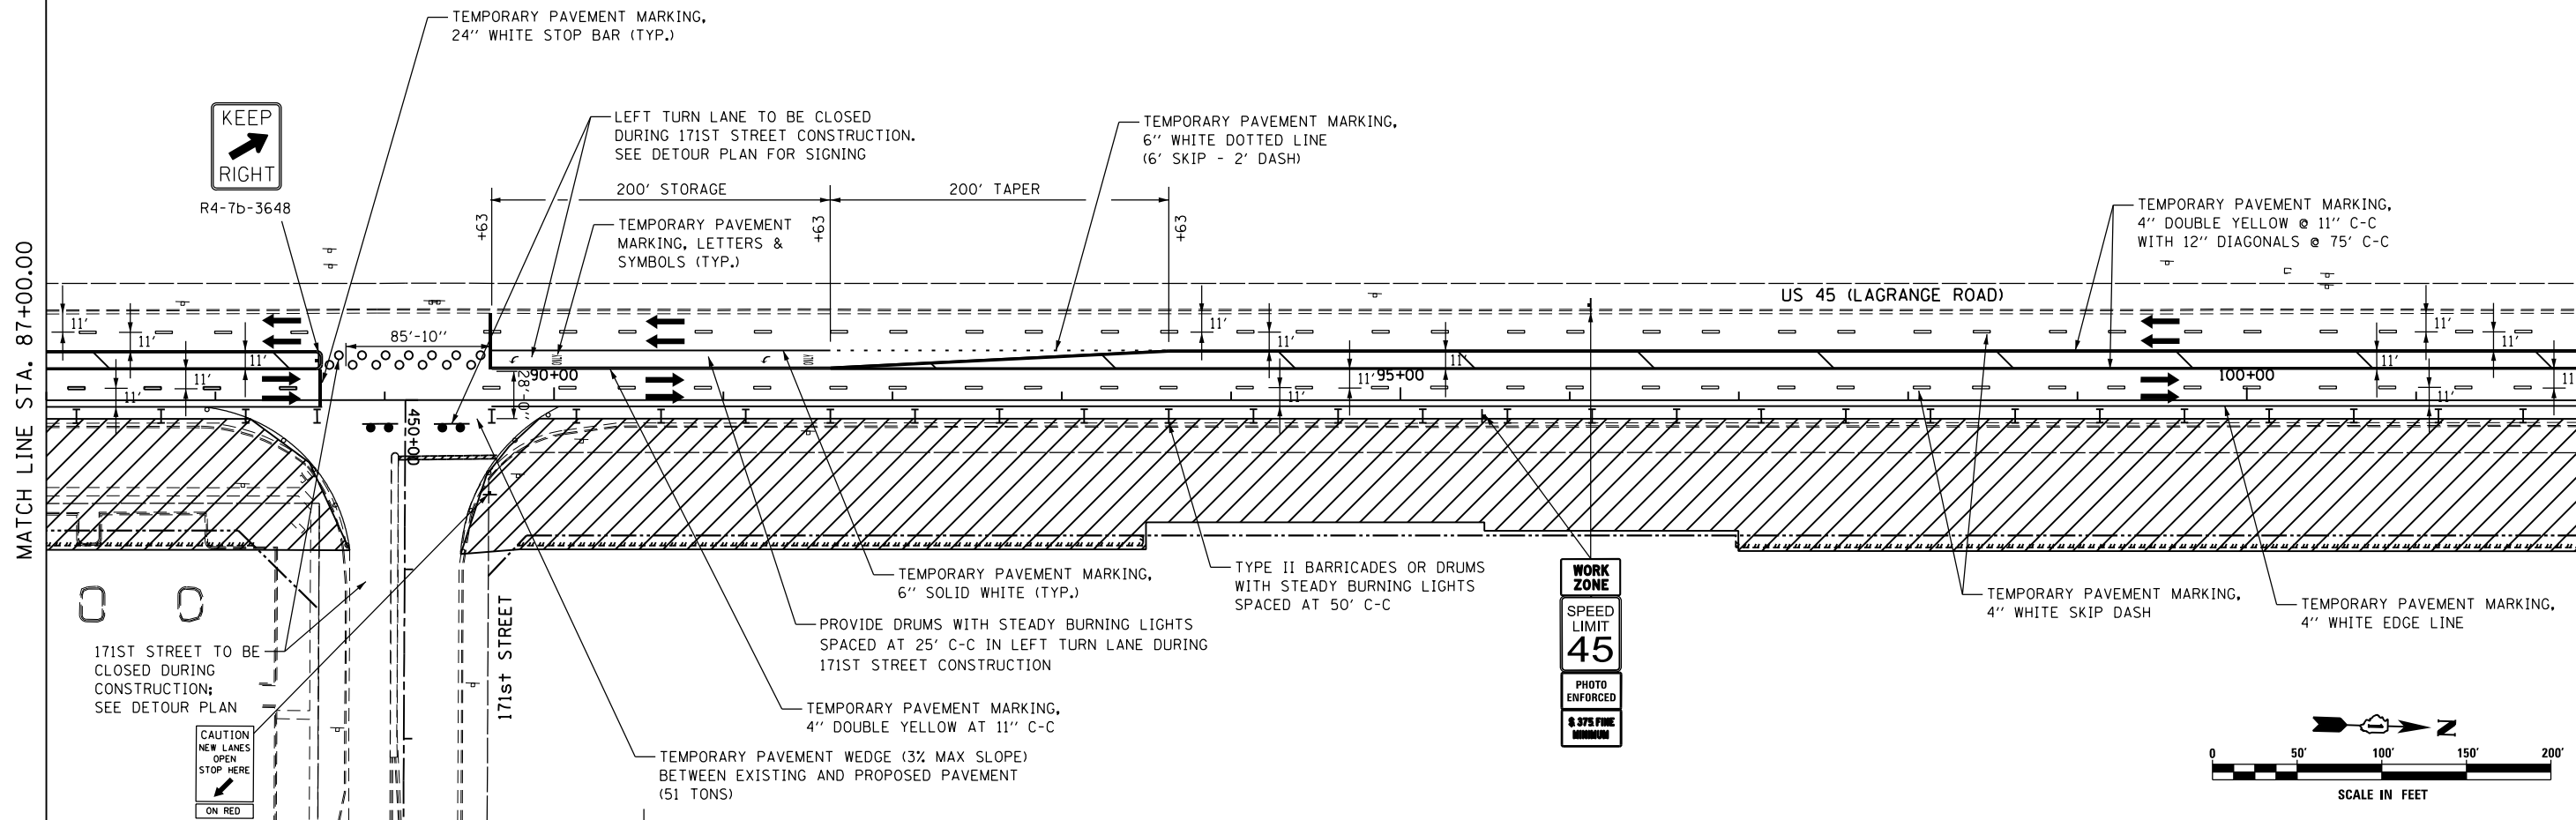

FILE NAME = D160F05-KEA-SHT-MOT-STG1.03.dgn

USER NAME = Nicholas.Talarico	DESIGNED - KES	REVISED -
PLOT SCALE = 100.000000' / in.	DRAWN - KCS	REVISED -
PLOT DATE = 3/14/2013	CHECKED - PJO	REVISED -
	DATE - 03/13/13	REVISED -

**STATE OF ILLINOIS
DEPARTMENT OF TRANSPORTATION**

**MAINTENANCE OF TRAFFIC
MAINLINE - STAGE 1**

SCALE: 1"=50' SHEET NO. 3 OF 6 SHEETS STA. 72+00.00 TO STA. 102+00.00

F.A. RTE. 330	SECTION 103R-3	COUNTY COOK	TOTAL SHEETS 932	SHEET NO. 127
MT-09		CONTRACT NO. 60F05		
ILLINOIS FED. AID PROJECT				