


MATCH LINE STA. 102+00.00

MATCH LINE STA. 117+00.00

MATCH LINE STA. 117+00.00

MATCH LINE STA. 132+00.00

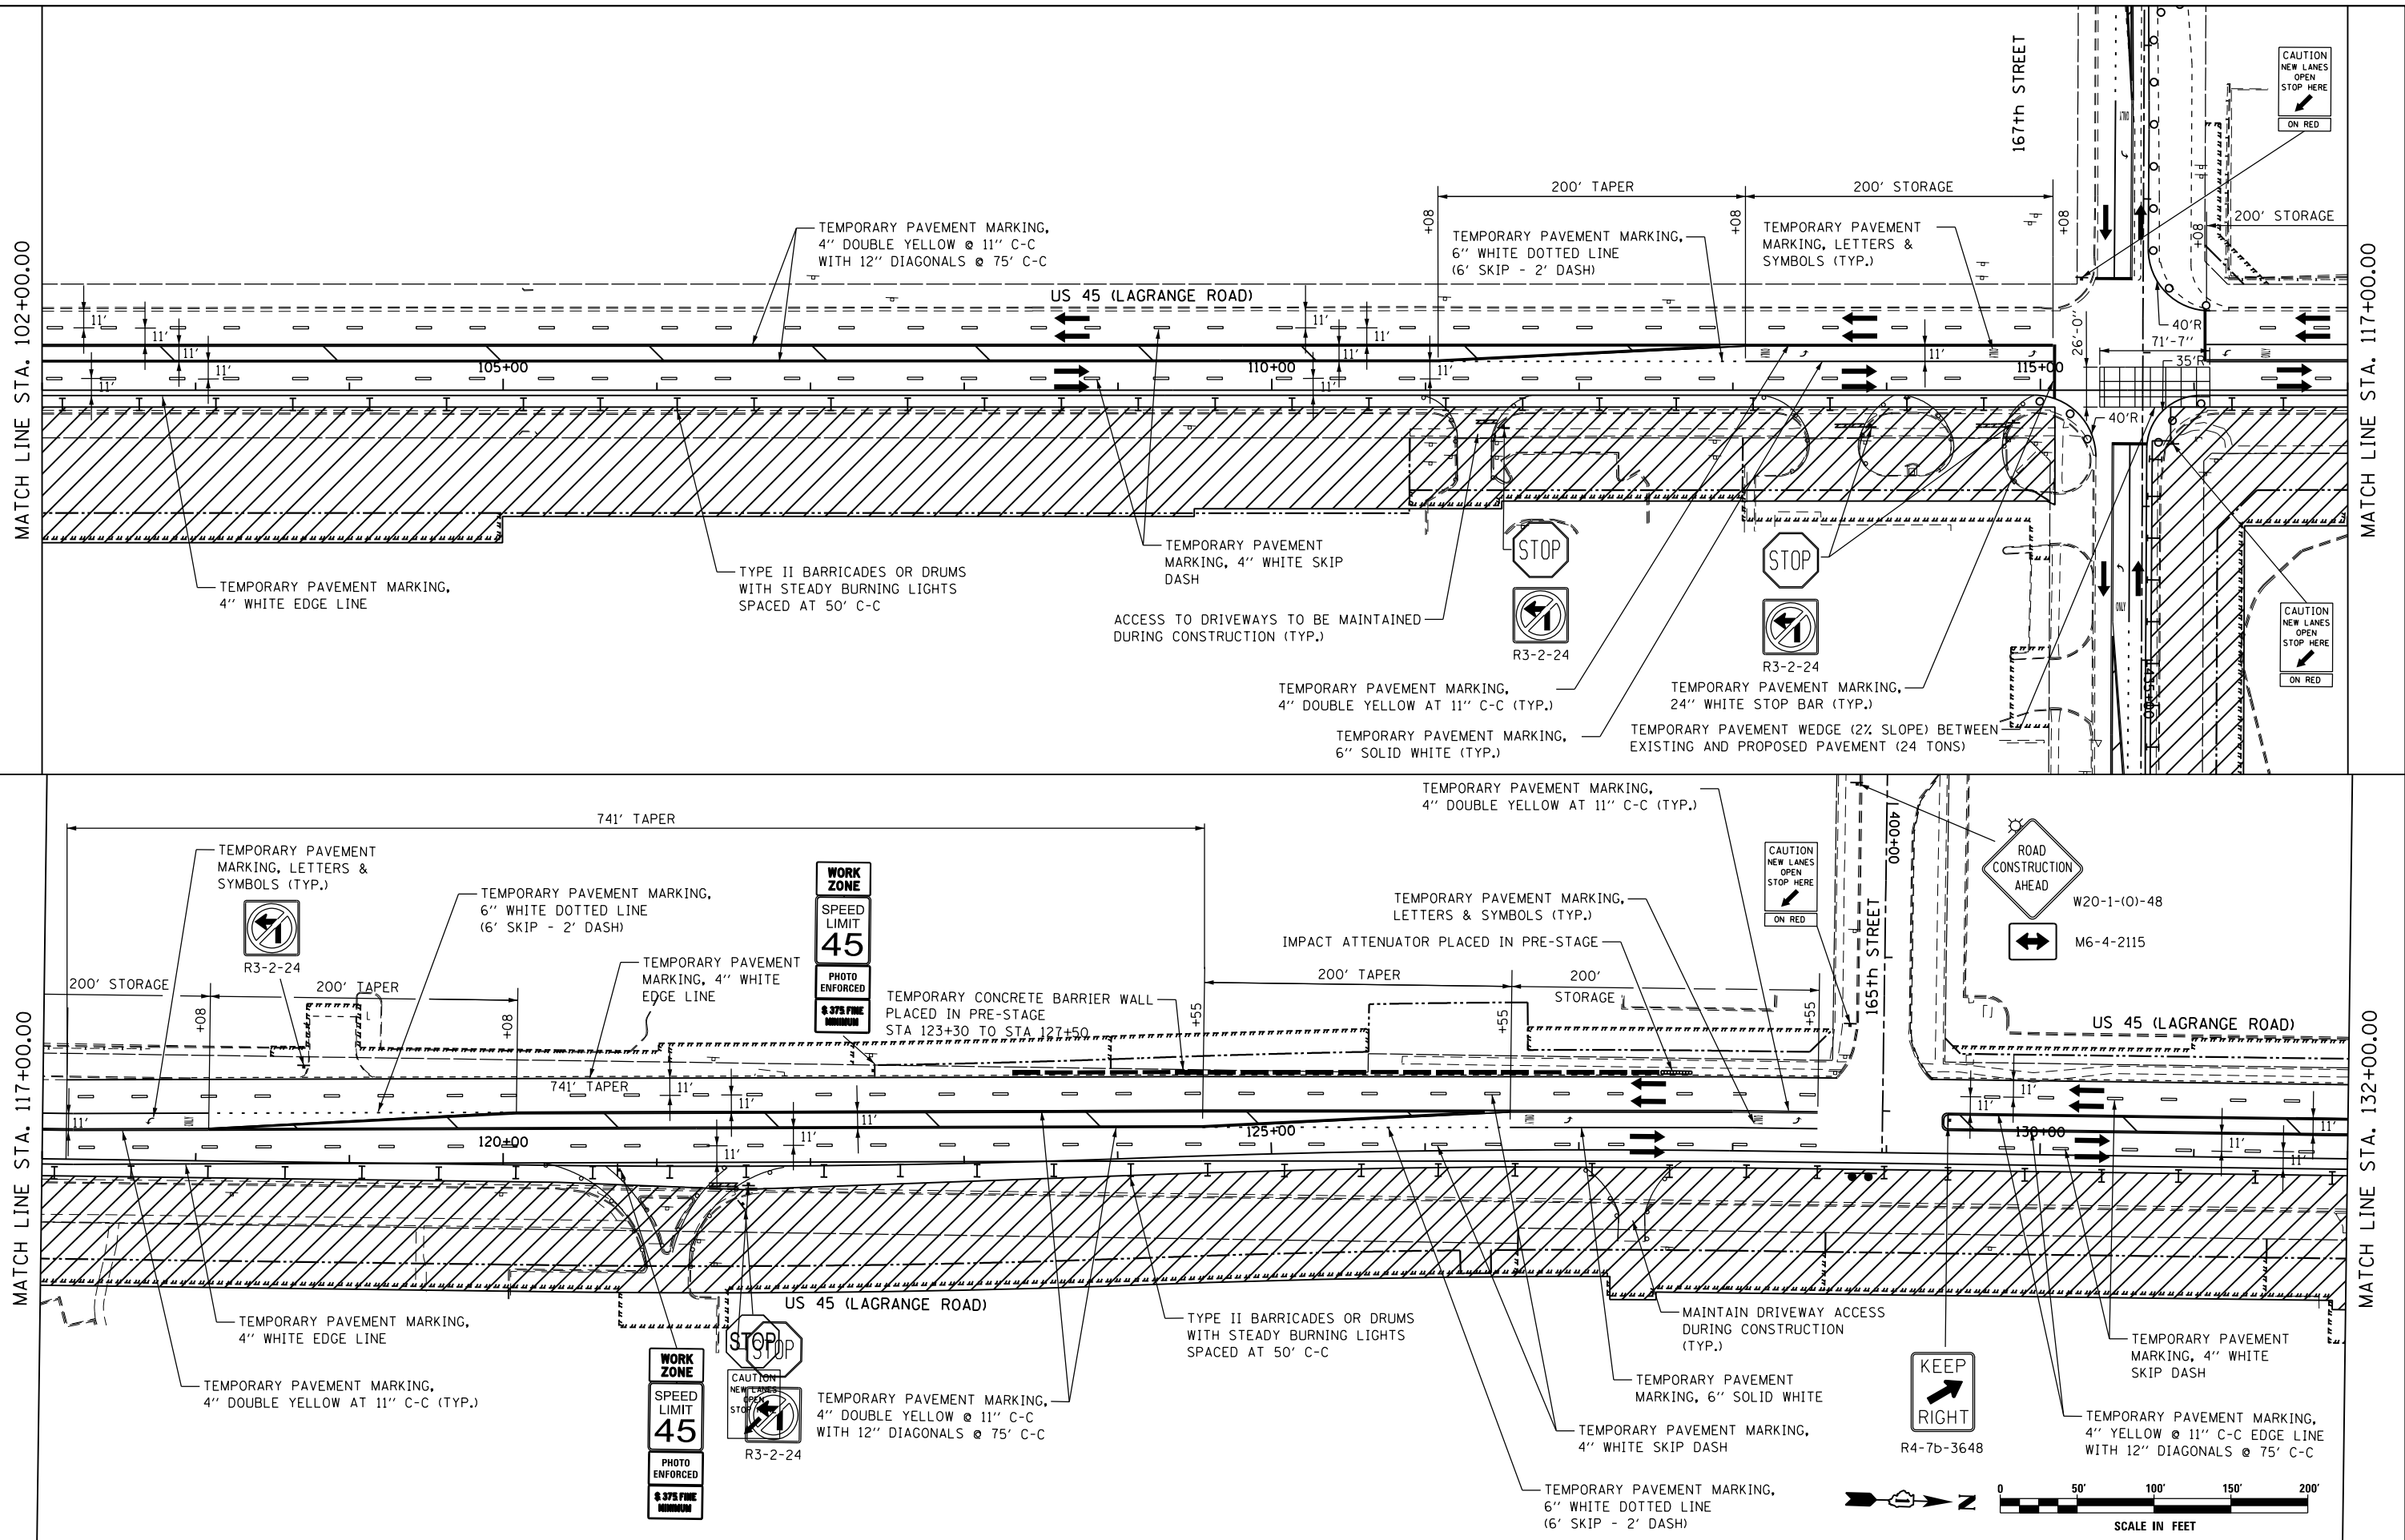

APEX
 CONSULTING ENGINEERS, LLC
 111 E. Wacker Drive, Suite 520
 Chicago, IL 60601
 Phone (312) 977-9660 Fax (312) 977-0661

| | | | |
|--|-------------------------------|-----------------|-----------|
| FILE NAME = D160F05-KEA-SHT-MOT-STG1.04.dgn | USER NAME = Nicholas.Talarico | DESIGNED - KES | REVISED - |
| | | DRAWN - KCS | REVISED - |
| | | CHECKED - PJO | REVISED - |
| | | DATE - 03/13/13 | REVISED - |

**STATE OF ILLINOIS
 DEPARTMENT OF TRANSPORTATION**

| | | |
|---|-------------------------|----------------------------------|
| MAINTENANCE OF TRAFFIC MAINLINE - STAGE 1 | | |
| SCALE: 1"=50' | SHEET NO. 4 OF 6 SHEETS | STA. 102+00.00 TO STA. 132+00.00 |

| | | | | |
|---------------------------|----------------|--------------------|------------------|---------------|
| F.A.P. RTE. 330 | SECTION 103R-3 | COUNTY COOK | TOTAL SHEETS 932 | SHEET NO. 128 |
| MT-10 | | CONTRACT NO. 60F05 | | |
| ILLINOIS FED. AID PROJECT | | | | |