



MATCH LINE STA. 72+00.00

MATCH LINE STA. 87+00.00

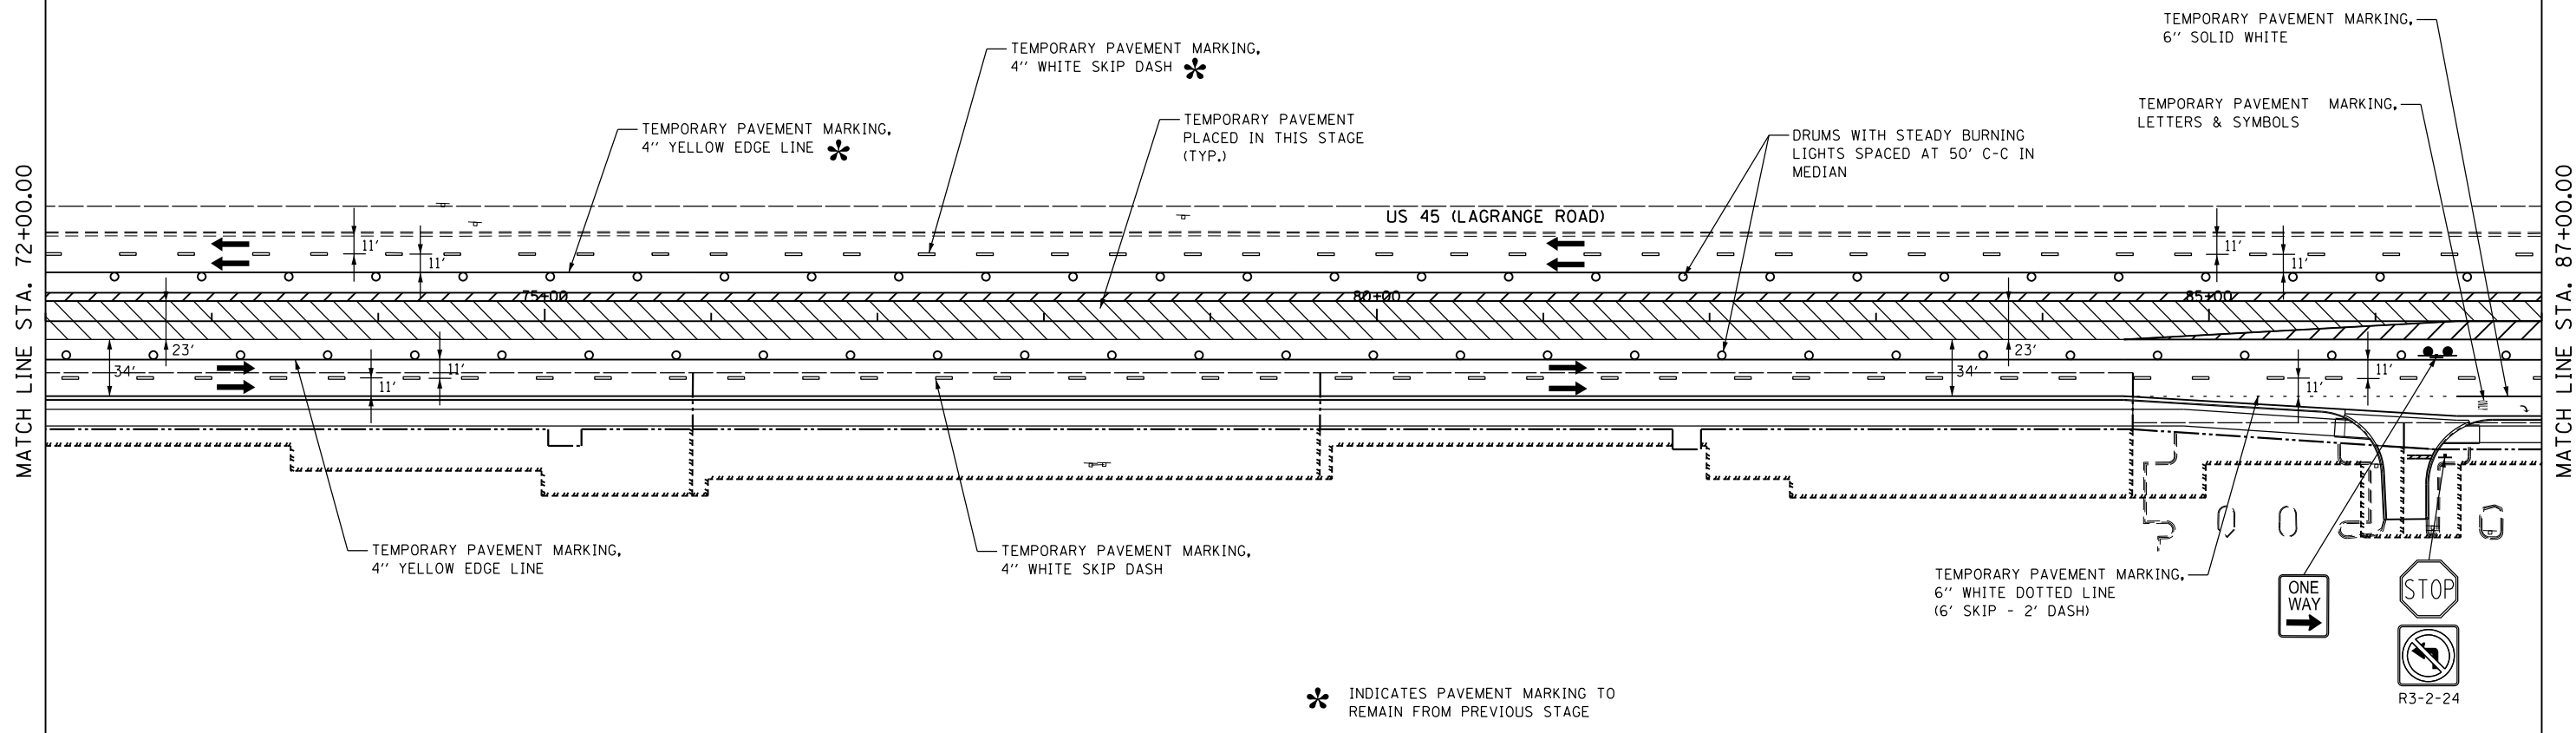

MATCH LINE STA. 87+00.00

MATCH LINE STA. 102+00.00

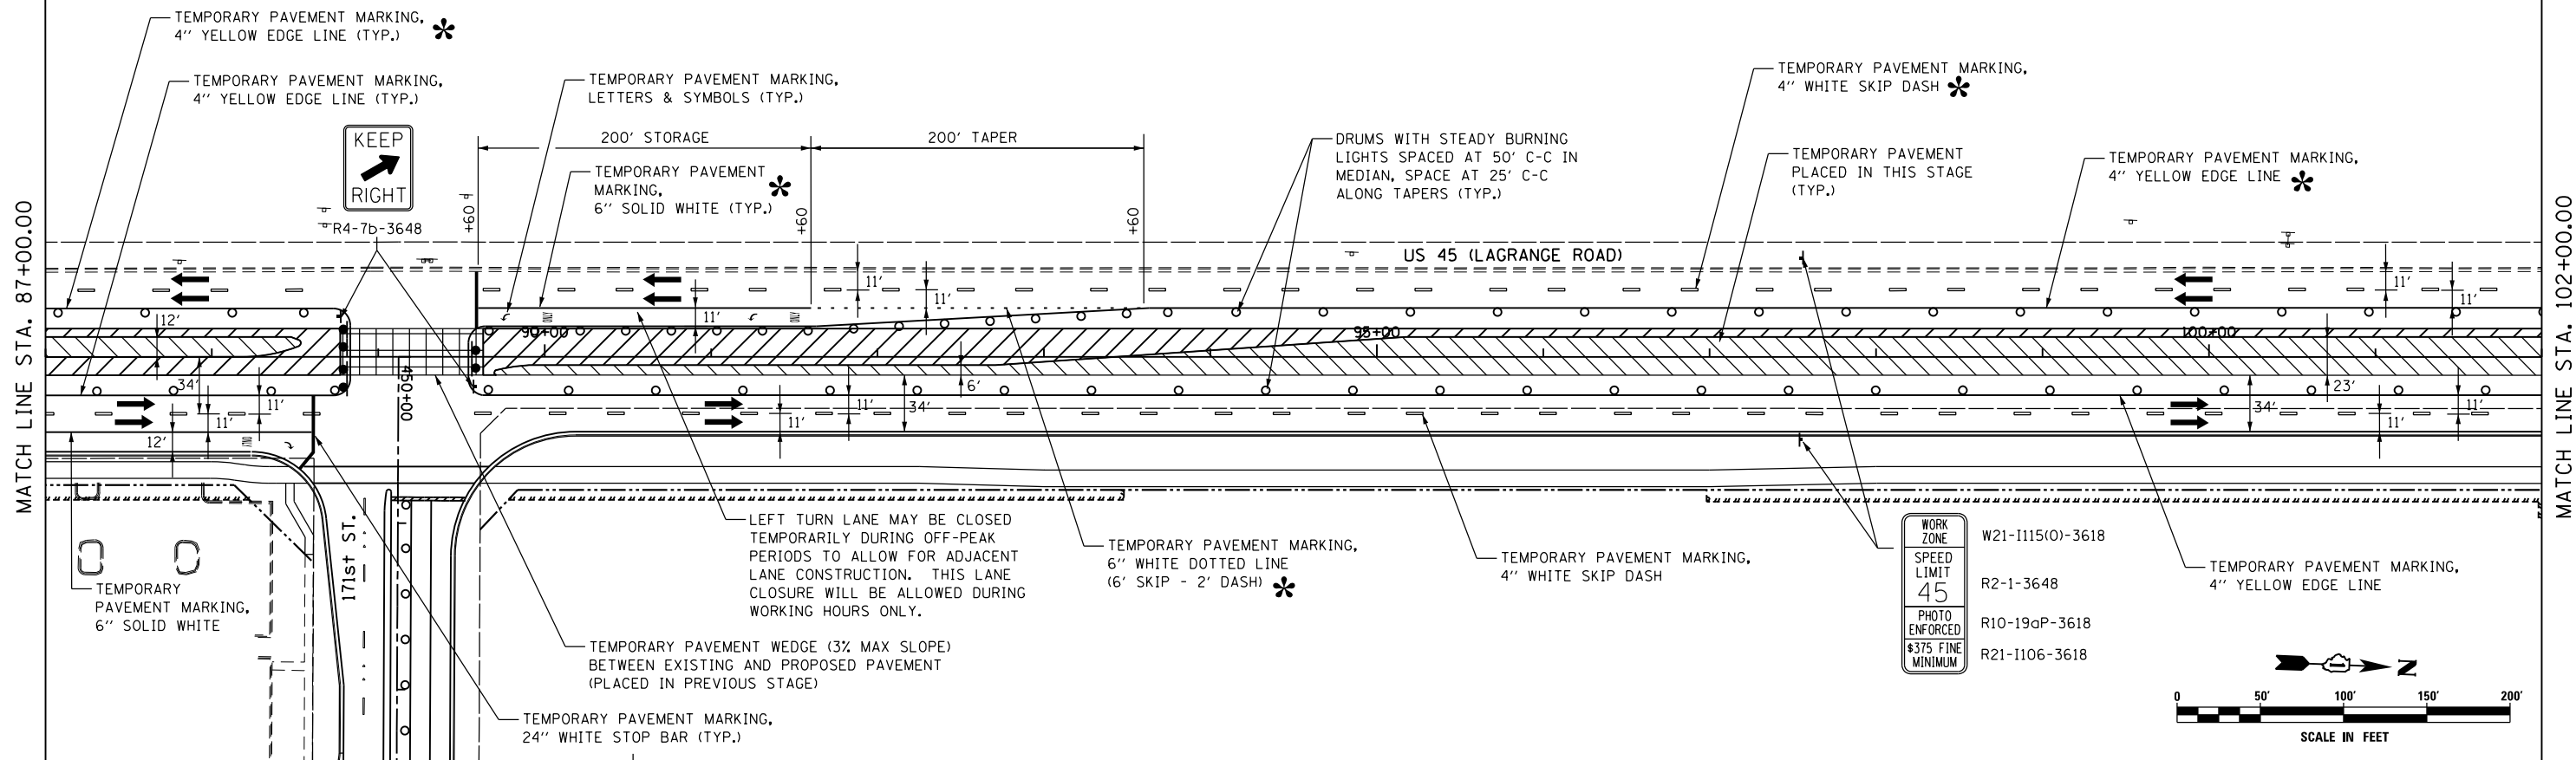

FILE NAME = D160F05-KEA-SHT-MOT-STG2.03.dgn

USER NAME = Nicholas.Talarico

PLOT SCALE = 100.000000' / 1" =

PLOT DATE = 3/14/2013

DESIGNED - KES

DRAWN - KCS

CHECKED - PJO

DATE - 03/13/13

REVISED -

REVISED -

REVISED -

REVISED -

STATE OF ILLINOIS
DEPARTMENT OF TRANSPORTATION

MAINTENANCE OF TRAFFIC
MAINLINE - STAGE 2

SCALE: 1"=50' SHEET NO. 3 OF 6 SHEETS STA. 72+00.00 TO STA. 102+00.00

F.A.P. RTE.	SECTION	COUNTY	TOTAL SHEETS	SHEET NO.
330	103R-3	COOK	932	133
MT-15			CONTRACT NO. 60F05	
ILLINOIS FED. AID PROJECT				