
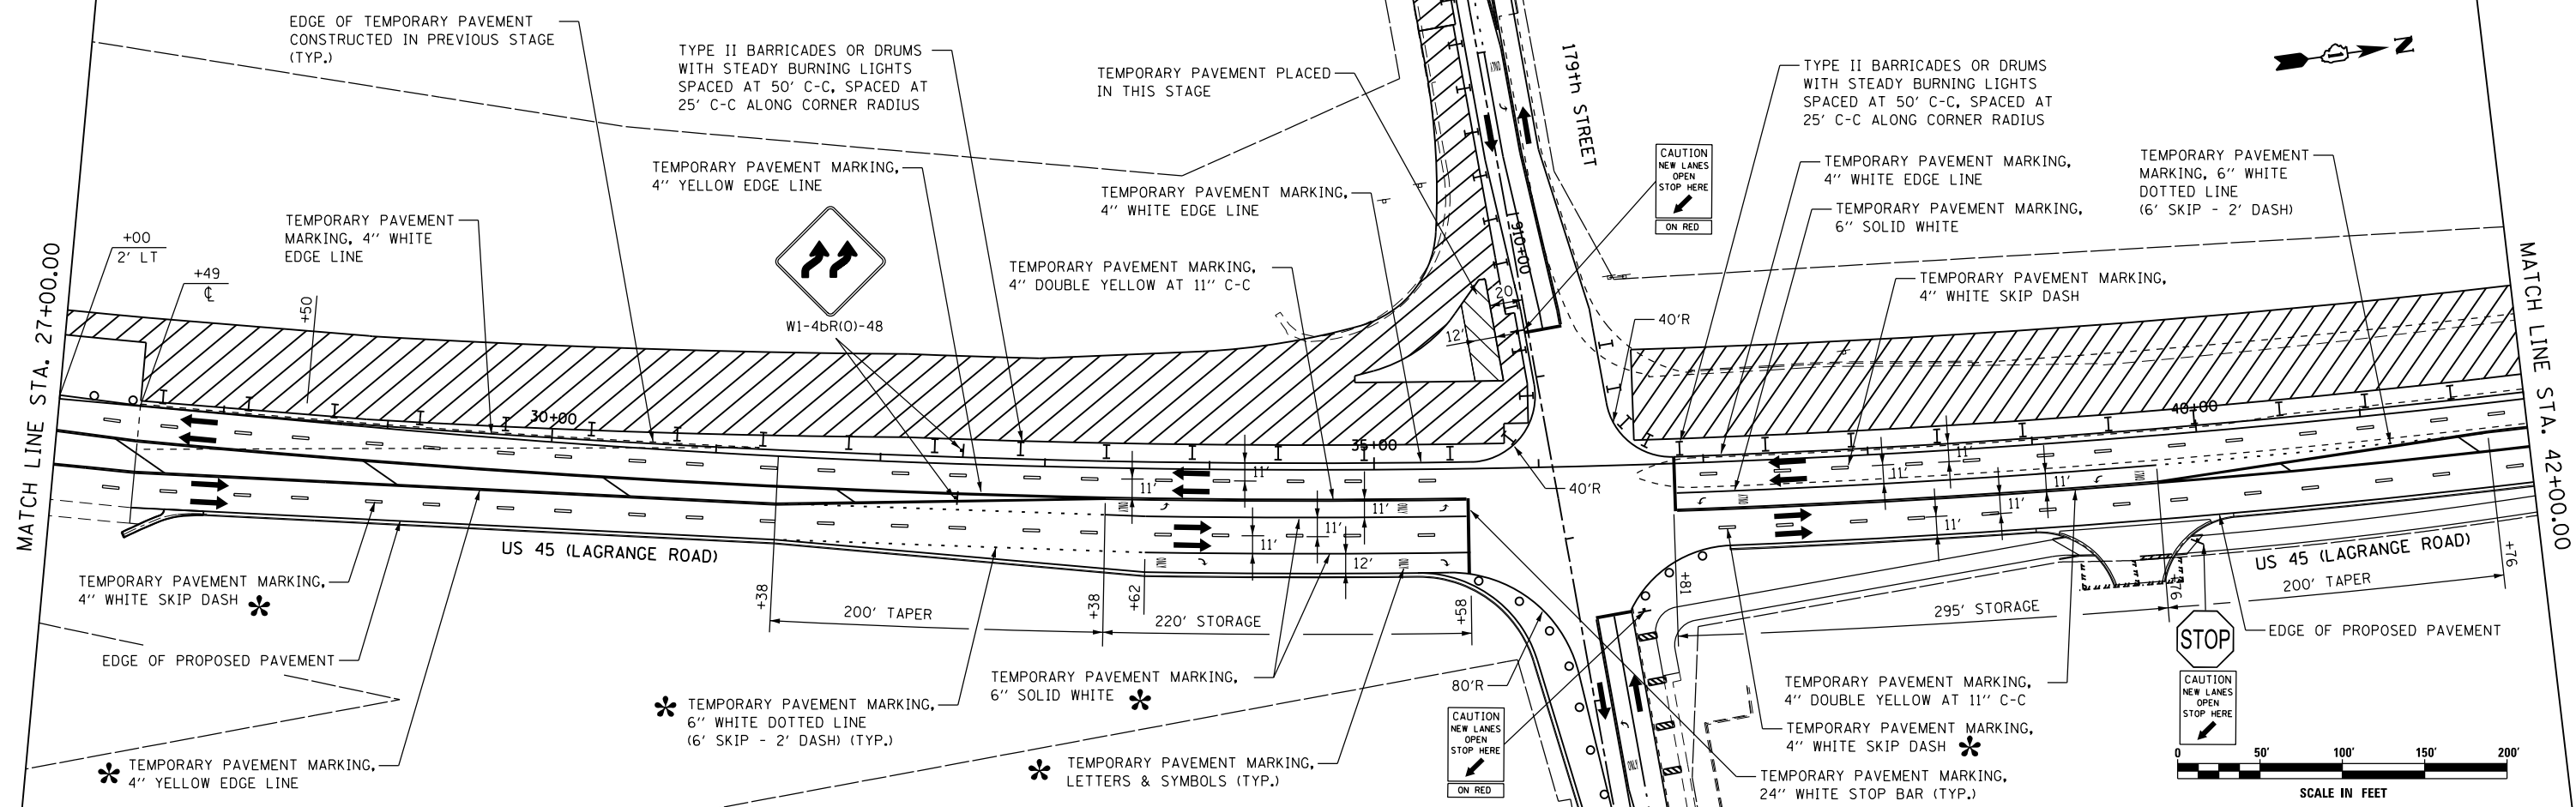


LEGEND	
	PROPOSED PAVEMENT
	TEMPORARY PAVEMENT PLACED IN THIS STAGE
	TEMPORARY PAVEMENT WEDGE
	DIRECTION OF TRAFFIC
	TYPE II BARRICADES OR DRUMS
	CHANNELIZATION DRUM
	TYPE III BARRICADE LOCATION
	FLASHING YELLOW LIGHT
	VERTICAL PANEL WITH STEADY BURNING LIGHT
	TRAFFIC SIGN

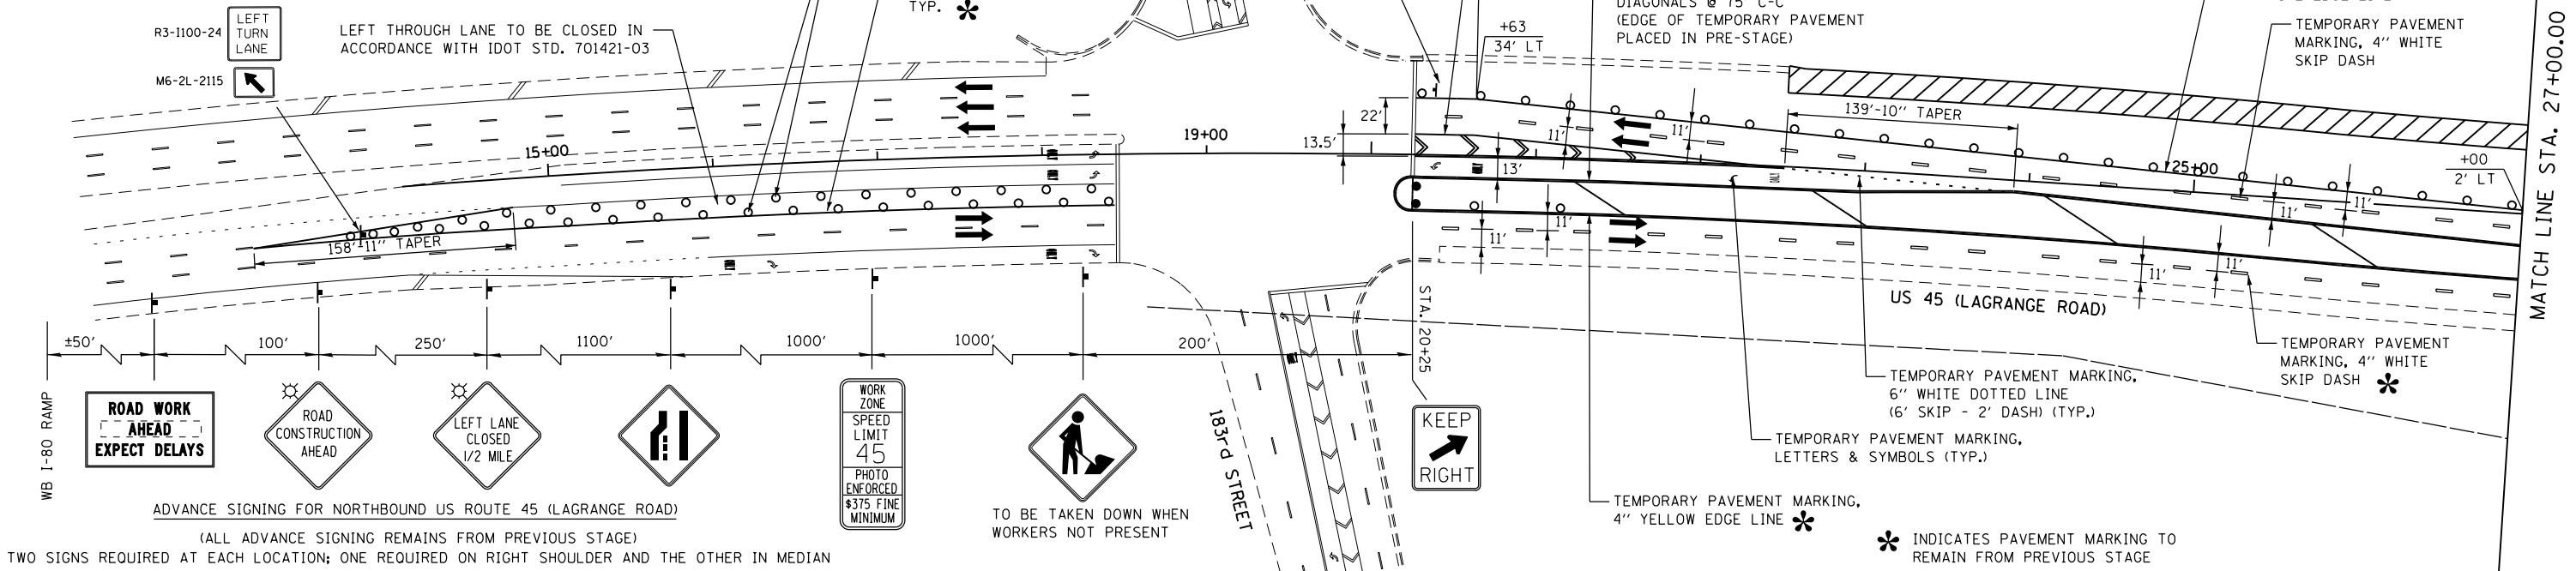

FILE NAME = D160F05-KEA-SHT-MOT-STG3.01.dgn

USER NAME = Nicholas.Talarico
 PLOT SCALE = 100.00' / in.
 PLOT DATE = 3/14/2013

DESIGNED - KES
 DRAWN - KCS
 CHECKED - PJO
 DATE - 03/13/13

REVISED -
 REVISED -
 REVISED -
 REVISED -

**STATE OF ILLINOIS
 DEPARTMENT OF TRANSPORTATION**

**MAINTENANCE OF TRAFFIC
 MAINLINE - STAGE 3**
 SCALE: 1"=50' SHEET NO. 1 OF 6 SHEETS STA. BEGIN TO STA. 42+00.00

F.A.P. RTE.	SECTION	COUNTY	TOTAL SHEETS	SHEET NO.
330	103R-3	COOK	932	137
MT-19			CONTRACT NO. 60F05	
ILLINOIS FED. AID PROJECT				