



MATCH LINE STA. 72+00.00

MATCH LINE STA. 87+00.00

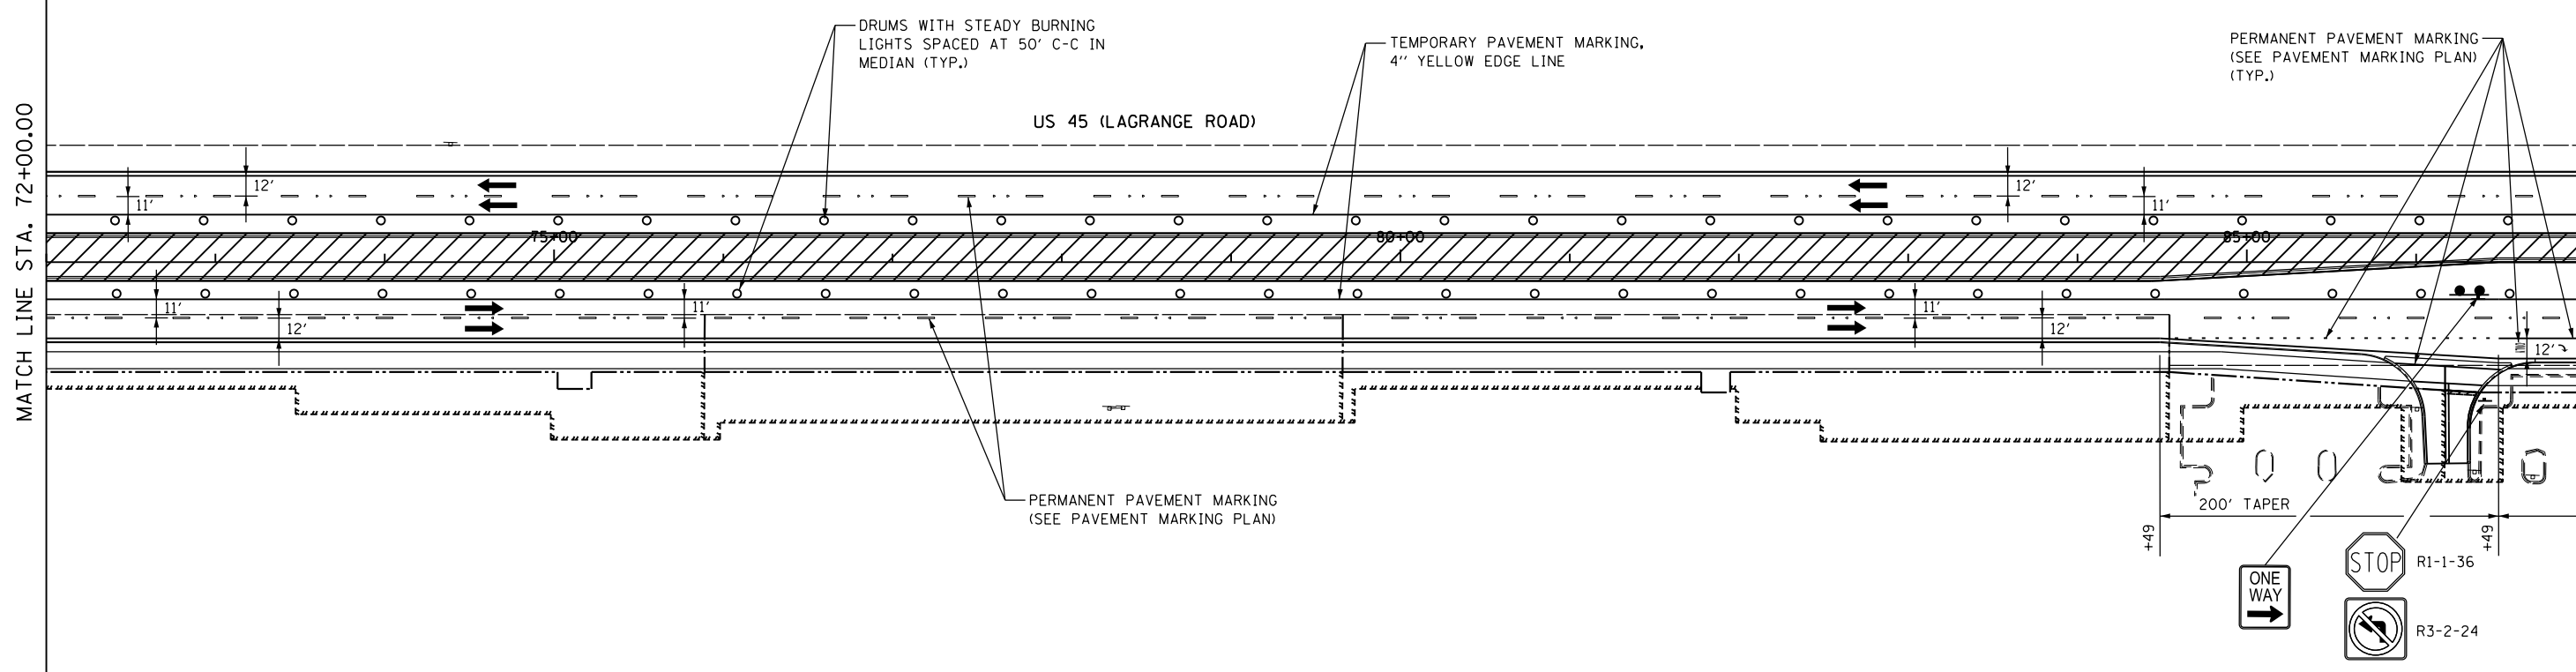

MATCH LINE STA. 87+00.00

MATCH LINE STA. 102+00.00

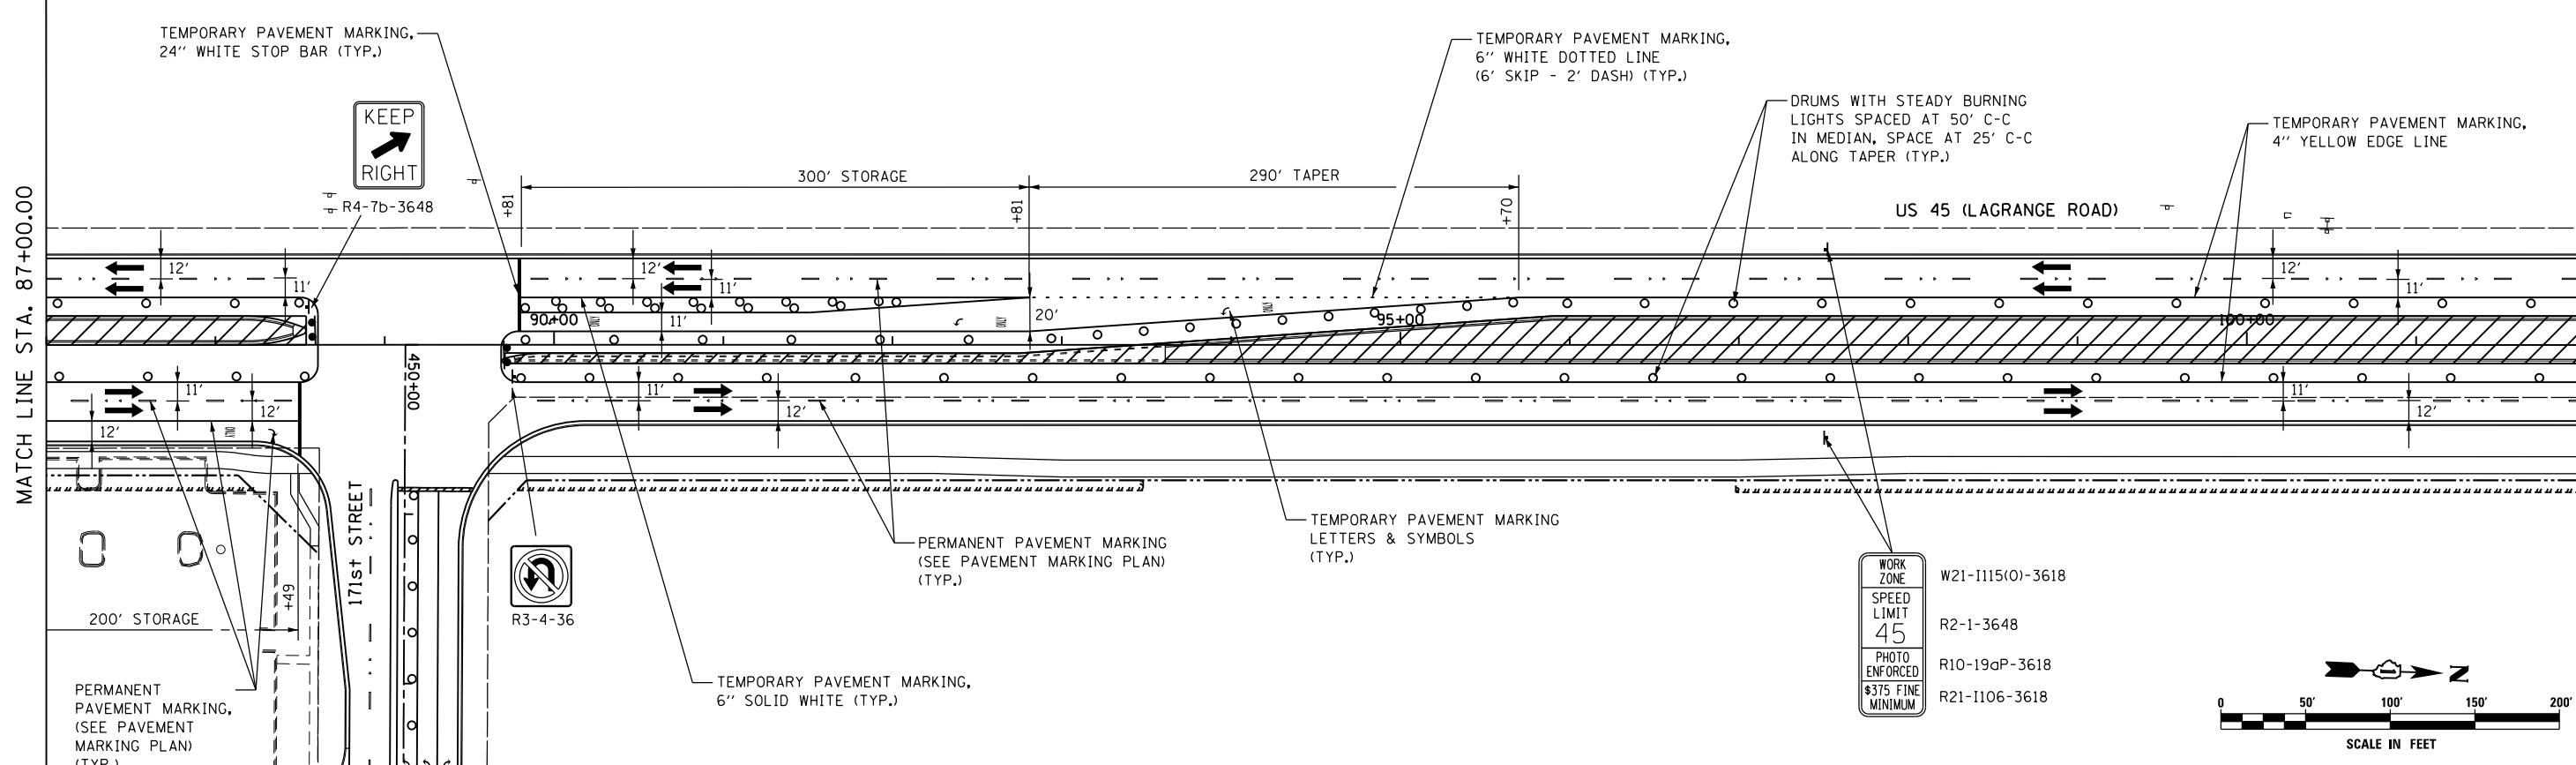

FILE NAME = D:\160F05-KEA-SHT-MOT-STG4.03.dgn
 USER NAME = Nicholas.Talarico

DESIGNED - KES
 DRAWN - KCS
 CHECKED - PJO
 DATE - 03/13/13

REVISED -
 REVISED -
 REVISED -
 REVISED -

**STATE OF ILLINOIS
 DEPARTMENT OF TRANSPORTATION**

**MAINTENANCE OF TRAFFIC
 MAINLINE - STAGE 4**

SCALE: 1"=50' SHEET NO. 3 OF 6 SHEETS STA. 72+00.00 TO STA. 102+00.00

F.A.P. RTE.	SECTION	COUNTY	TOTAL SHEETS	SHEET NO.
330	103R-3	COOK	932	145
MT-27			CONTRACT NO. 60F05	
<small>ILLINOIS FED. AID PROJECT</small>				