



LEFT TURN LANE TO BE CLOSED DURING 171ST STREET CONSTRUCTION. SEE DETOUR PLAN FOR SIGNING

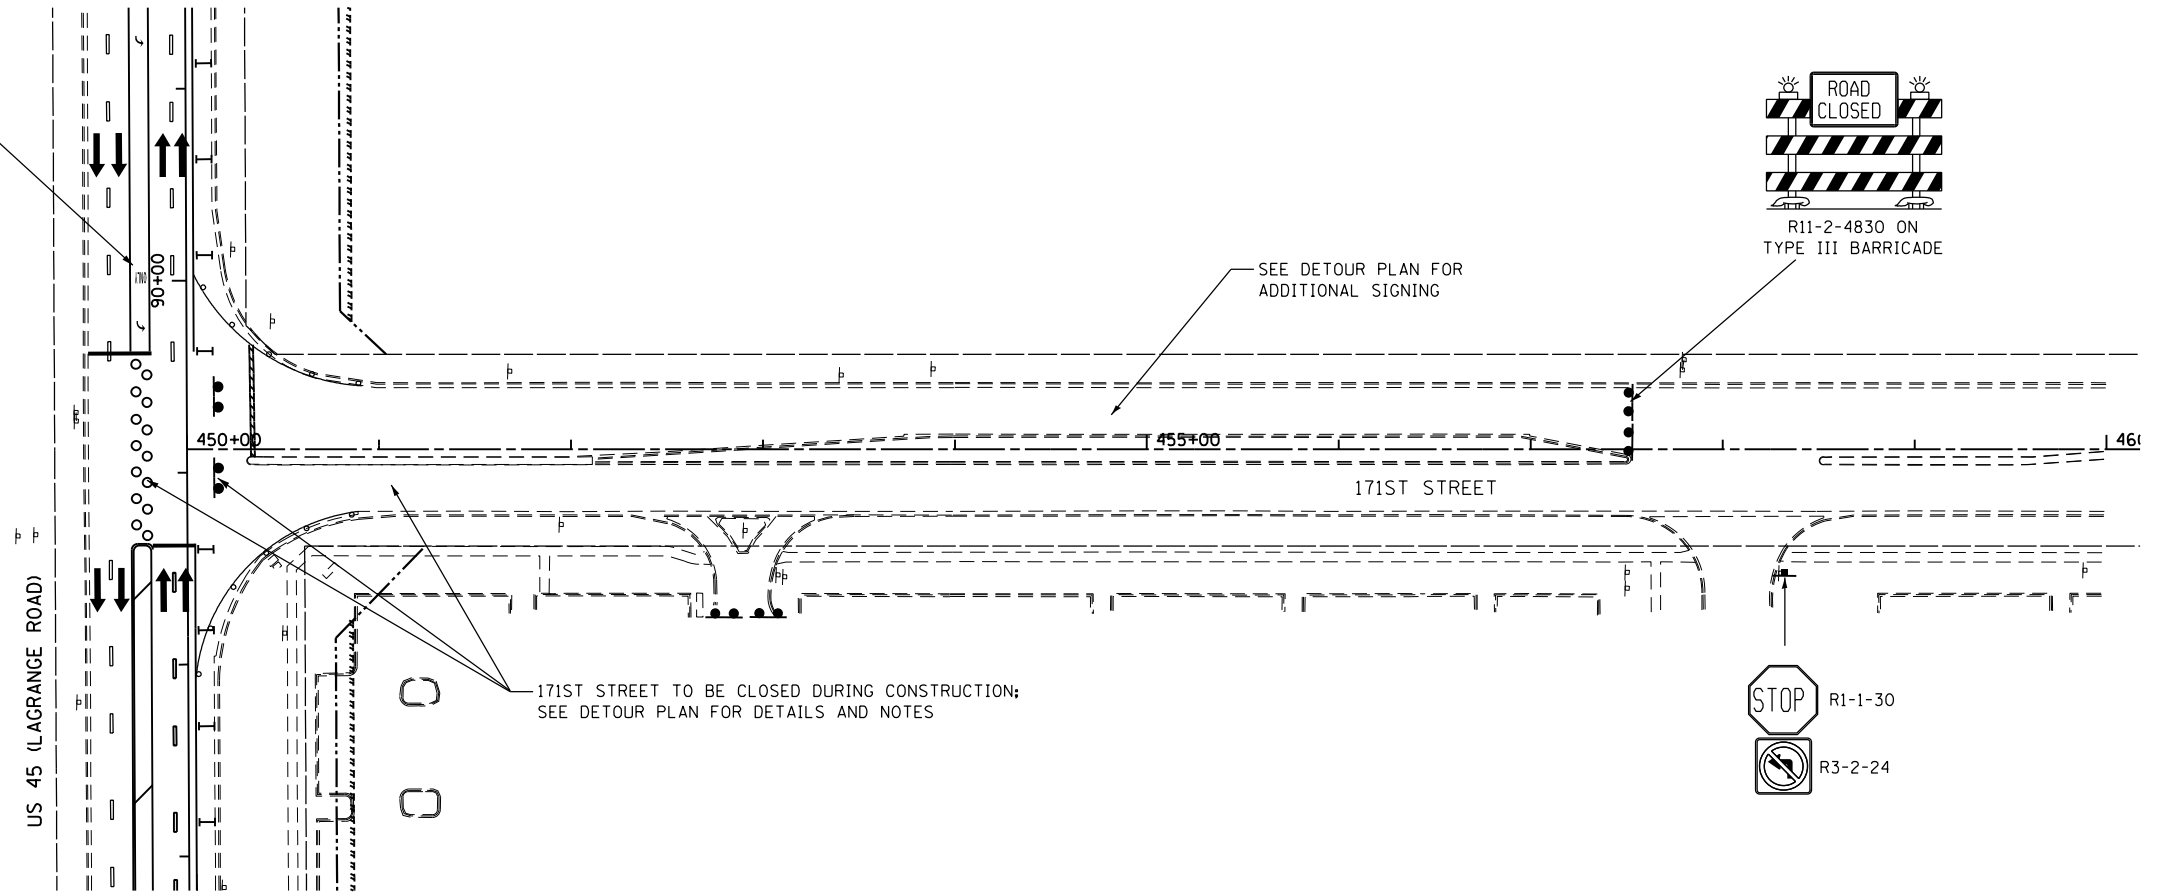

LEFT TURN LANE TO BE CLOSED DURING 175TH STREET CONSTRUCTION. SEE DETOUR PLAN FOR SIGNING

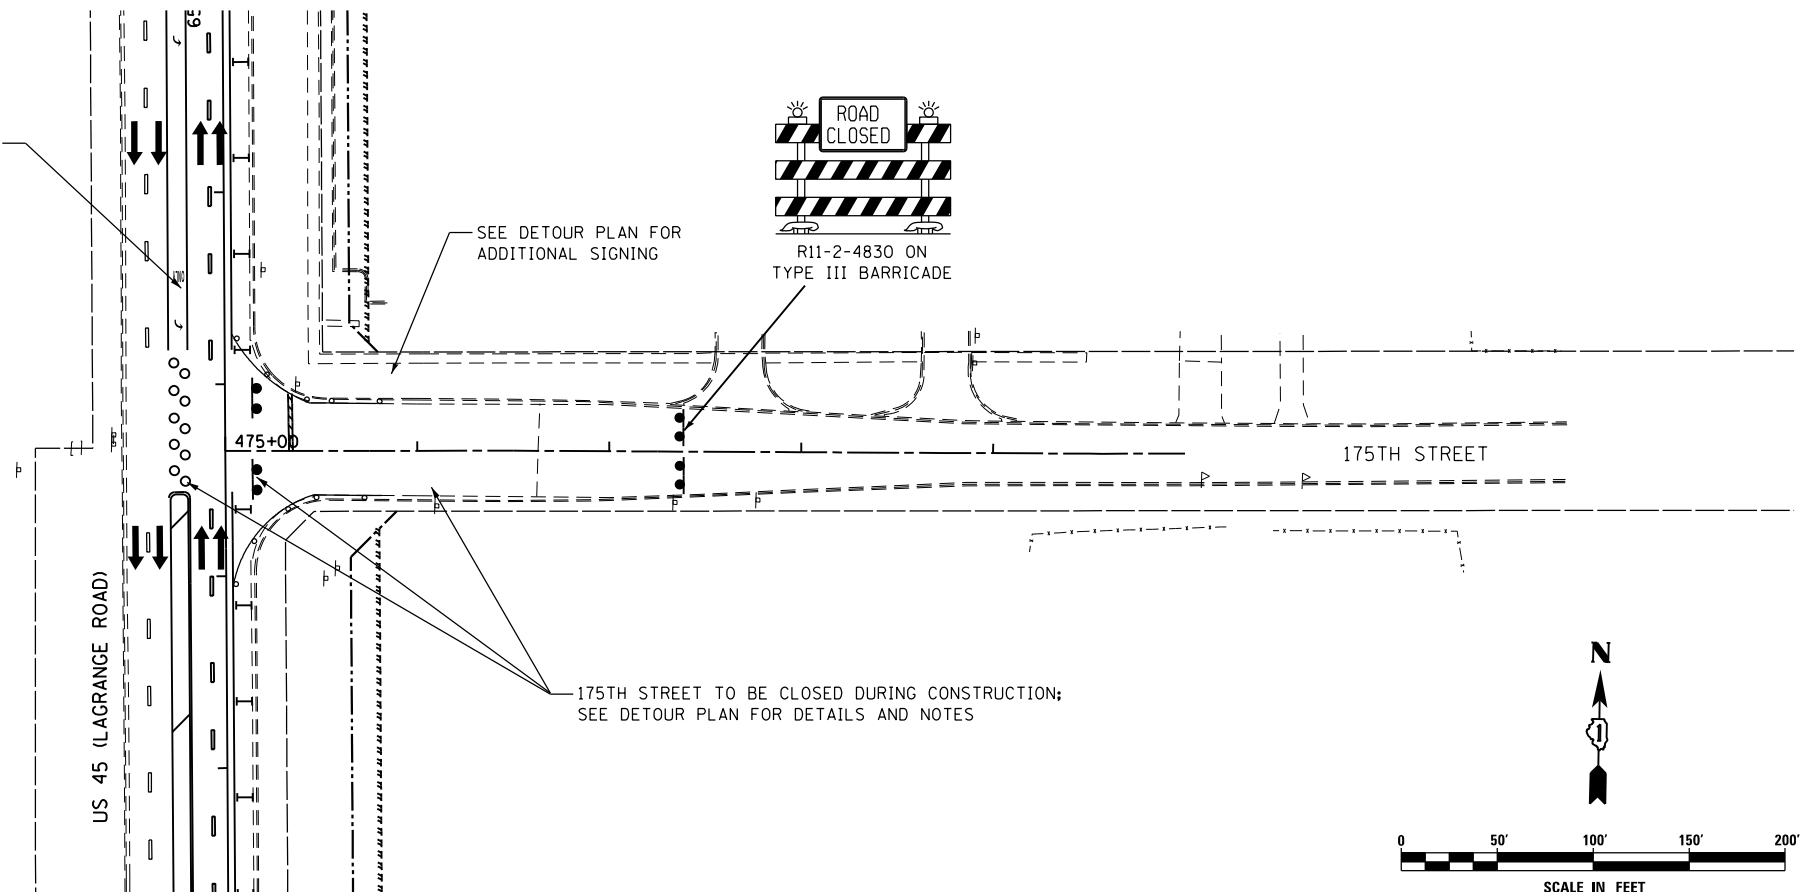

FILE NAME = D160F05-KEA-SHT-MOT-STG1.202.dgn

USER NAME = Nicholas.Talarico
 DESIGNED - KES
 DRAWN - KCS
 PLOT SCALE = 100.000000' / 1in.
 CHECKED - PJO
 PLOT DATE = 3/14/2013

DESIGNED - KES
 DRAWN - KCS
 CHECKED - PJO
 DATE - 03/13/13

REVISED -
 REVISED -
 REVISED -
 REVISED -

**STATE OF ILLINOIS
 DEPARTMENT OF TRANSPORTATION**

**MAINTENANCE OF TRAFFIC
 171ST AND 175TH STREETS - STAGE 1**

SCALE: 1"=50' SHEET NO. 1 OF 1 SHEETS STA. TO STA.

F.A.P. RTE.	SECTION	COUNTY	TOTAL SHEETS	SHEET NO.
330	103R-3	COOK	932	154
MT-36			CONTRACT NO. 60F05	
ILLINOIS FED. AID PROJECT				