


MATCH LINE STA. 431+00.00

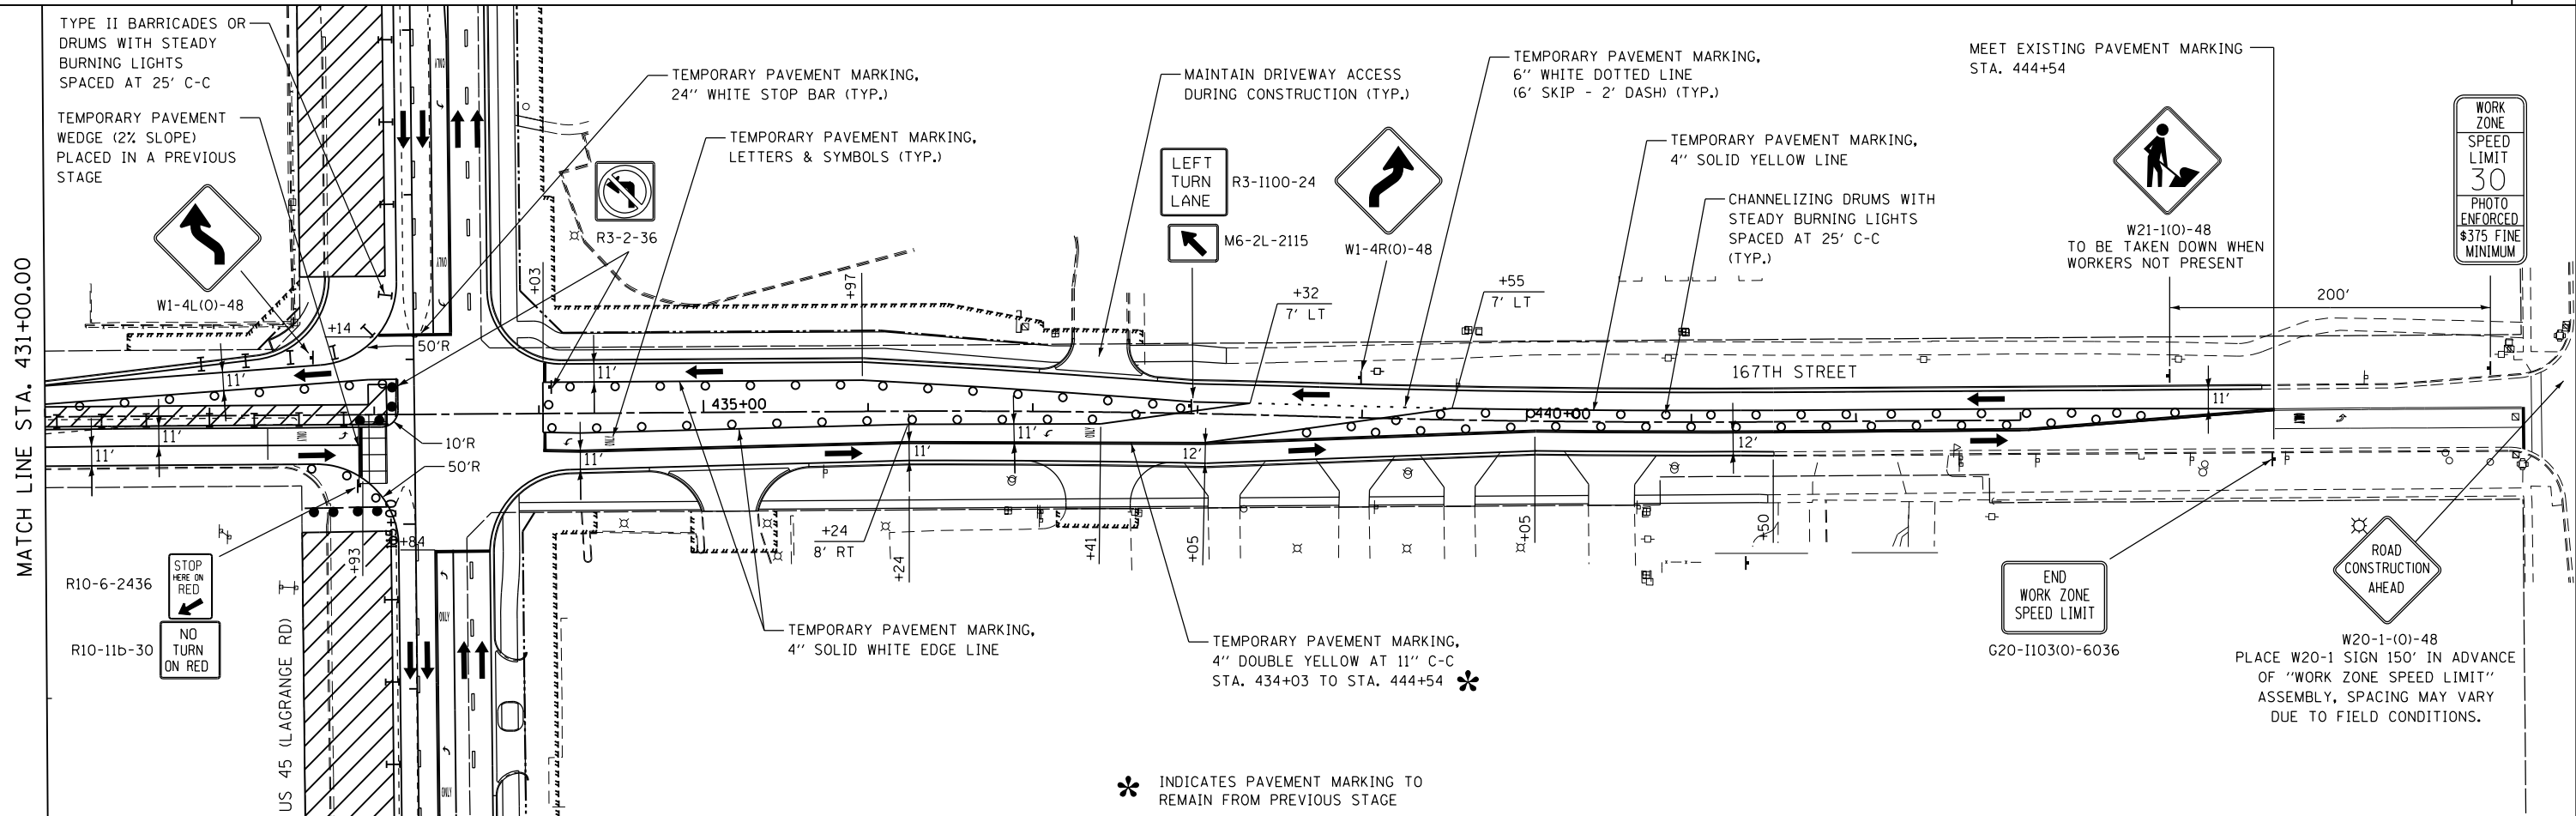

MATCH LINE STA. 431+00.00

FILE NAME = D:\160F05-KEA-SHT-MOT-STG3A_203.dgn	USER NAME = Nicholas.Talarico	DESIGNED - KES	REVISED -	STATE OF ILLINOIS DEPARTMENT OF TRANSPORTATION	MAINTENANCE OF TRAFFIC 167TH STREET - STAGE 3A	F.A.P. R.T.E. = 330	SECTION = 103R-3	COUNTY = COOK	TOTAL SHEETS = 932	SHEET NO. = 179	
PLOT SCALE = 1/8" = 100.00' / 1"	CHECKED - PJO	REVISOR -	REVISOR -			MT-61		CONTRACT NO. 60F05		ILLINOIS FED. AID PROJECT	
PLOT DATE = 3/14/2013	DATE = 03/13/13	REVISOR -	REVISOR -			SCALE: 1"=50'	SHEET NO. 1 OF 1 SHEETS	STA. 423+00	TO STA. 446+00		