

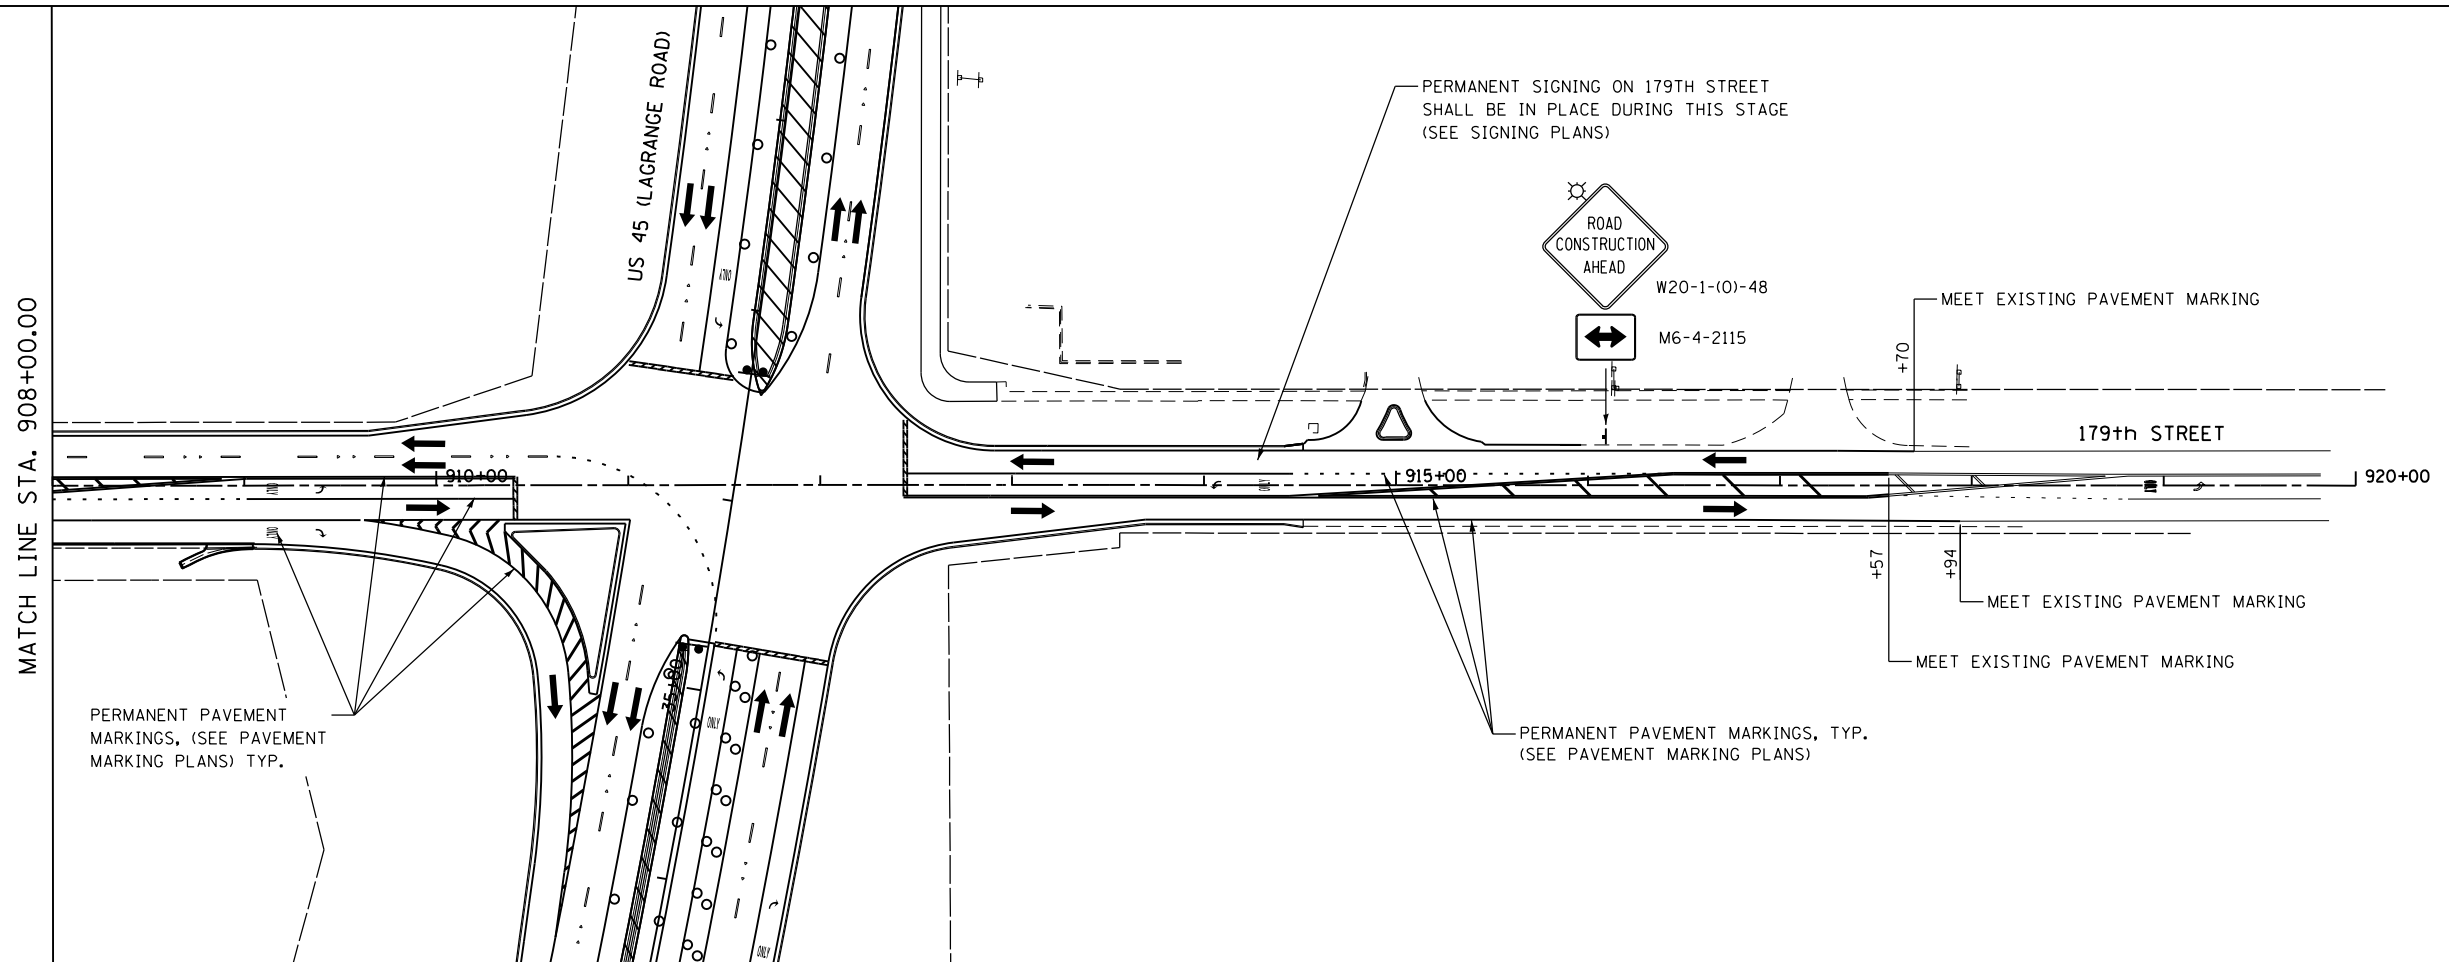


MATCH LINE STA. 908+00.00

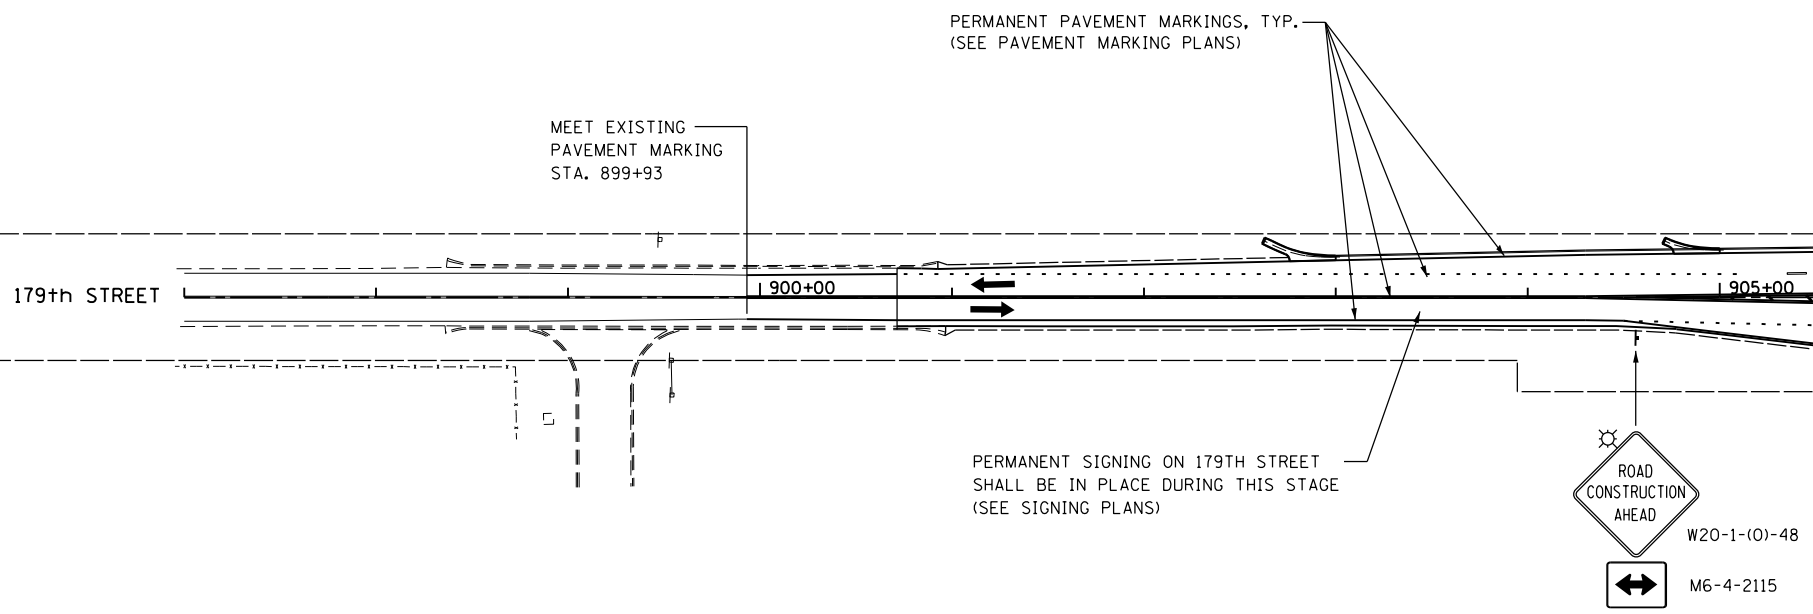

MATCH LINE STA. 908+00.00

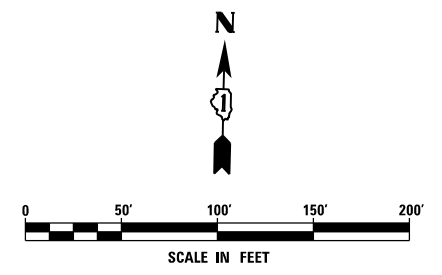

FILE NAME = D160F05-KEA-SHT-MOT-STG4_201.dgn	USER NAME = Nicholas.Talarico	DESIGNED - KES	REVISED -
		DRAWN - KCS	REVISED -
		CHECKED - PJO	REVISED -
		DATE - 03/13/13	REVISED -

**STATE OF ILLINOIS  
DEPARTMENT OF TRANSPORTATION**

**MAINTENANCE OF TRAFFIC  
179TH STREET - STAGE 4**

SCALE: 1"=50' SHEET NO. 1 OF 1 SHEETS STA. 897+00 TO STA. 920+00

F.A.P. RTE. 330	SECTION 103R-3	COUNTY COOK	TOTAL SHEETS 932	SHEET NO. 187
<b>MT-69</b>			<b>CONTRACT NO. 60F05</b>	

ILLINOIS FED. AID PROJECT