


ADVANCE SIGNING FOR EASTBOUND 167TH STREET
(SPACING MAY VARY DUE TO FIELD CONDITIONS)

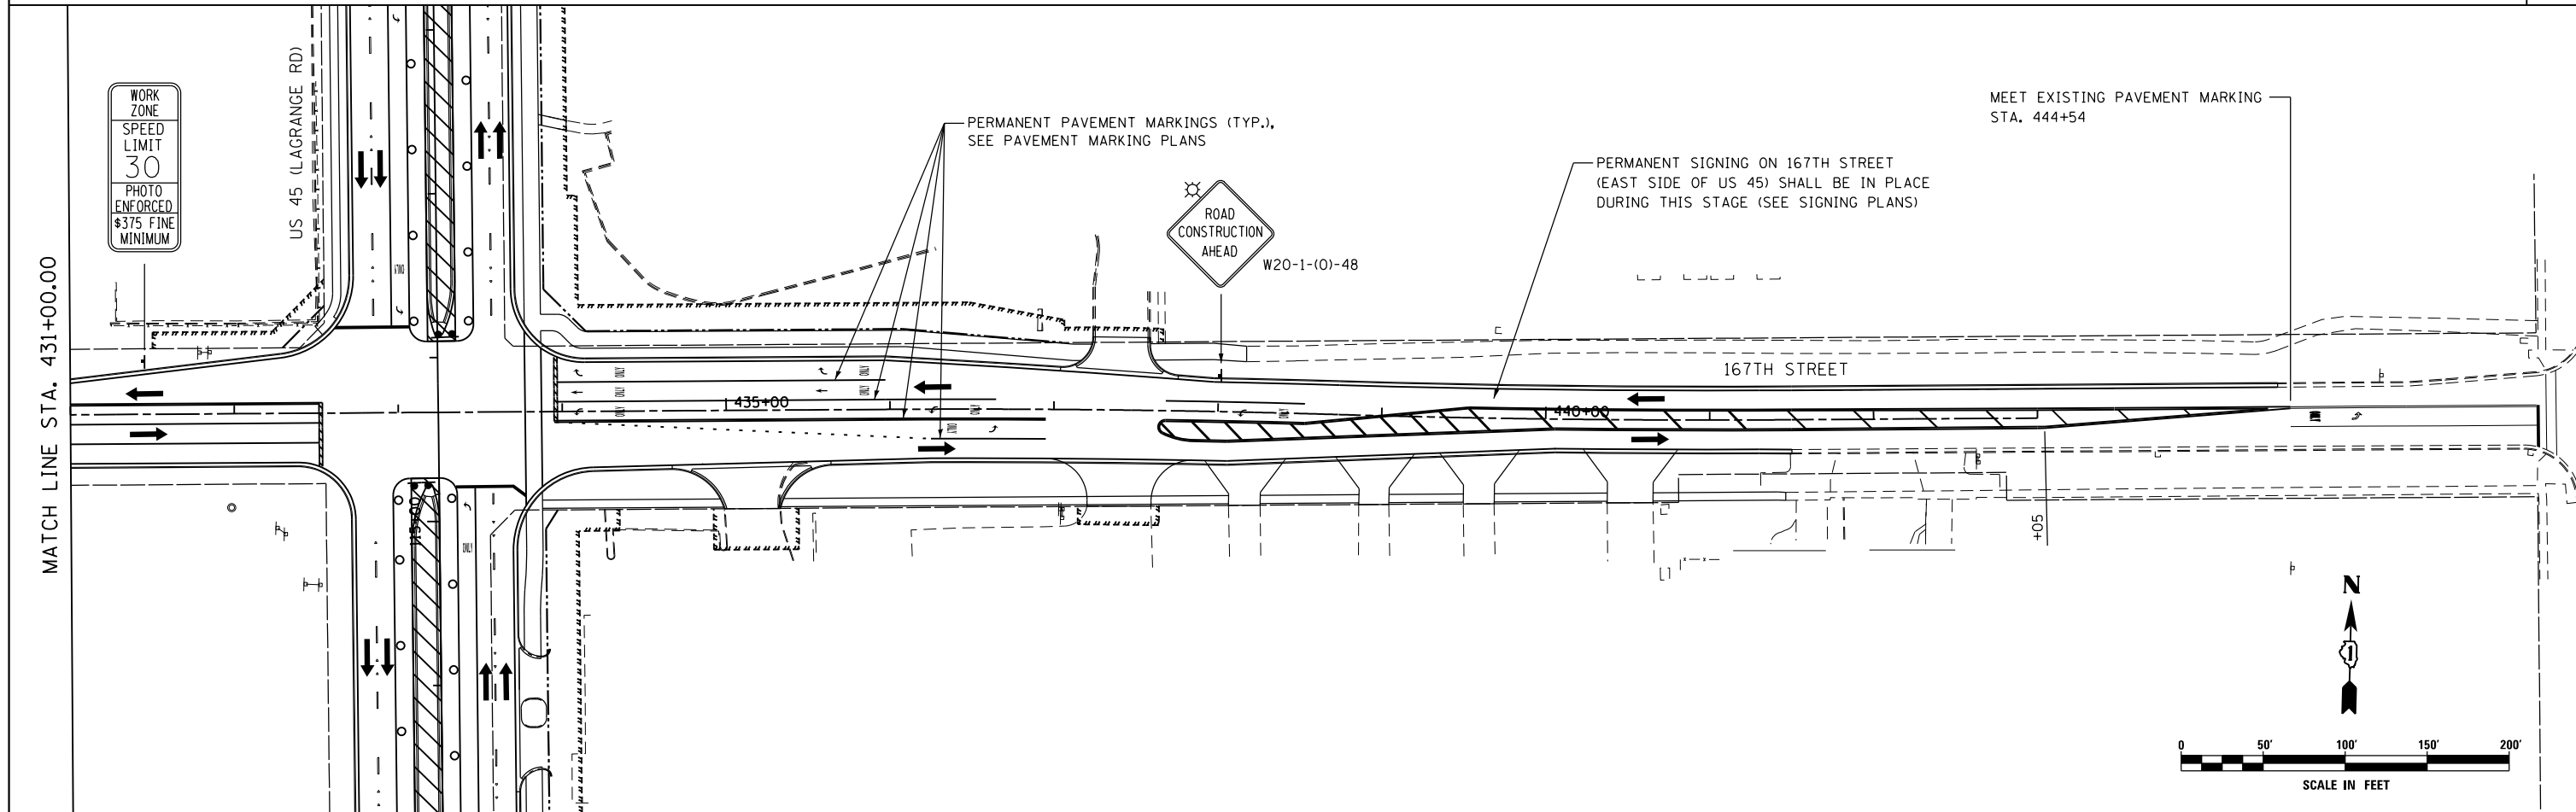

FILE NAME = D160F05-KEA-SHT-MOT-STG4_203.dgn	USER NAME = Nicholas.Talarico	DESIGNED - KES	REVISED -	STATE OF ILLINOIS DEPARTMENT OF TRANSPORTATION	MAINTENANCE OF TRAFFIC 167TH STREET - STAGE 4			F.A.P. R.T.E. = 330	SECTION = 103R-3	COUNTY = COOK	TOTAL SHEETS = 932	SHEET NO. = 189
	PLOT SCALE = 1/8" = 100.00' / 1" =	CHECKED - PJO	REVISED -					MT-71		CONTRACT NO. 60F05		
PLOT DATE = 3/14/2013	DATE = 03/13/13	REVISED -	REVISED -	SCALE: 1"=50'			SHEET NO. 1 OF 1 SHEETS		STA. 423+00 TO STA. 446+00		ILLINOIS FED. AID PROJECT	