
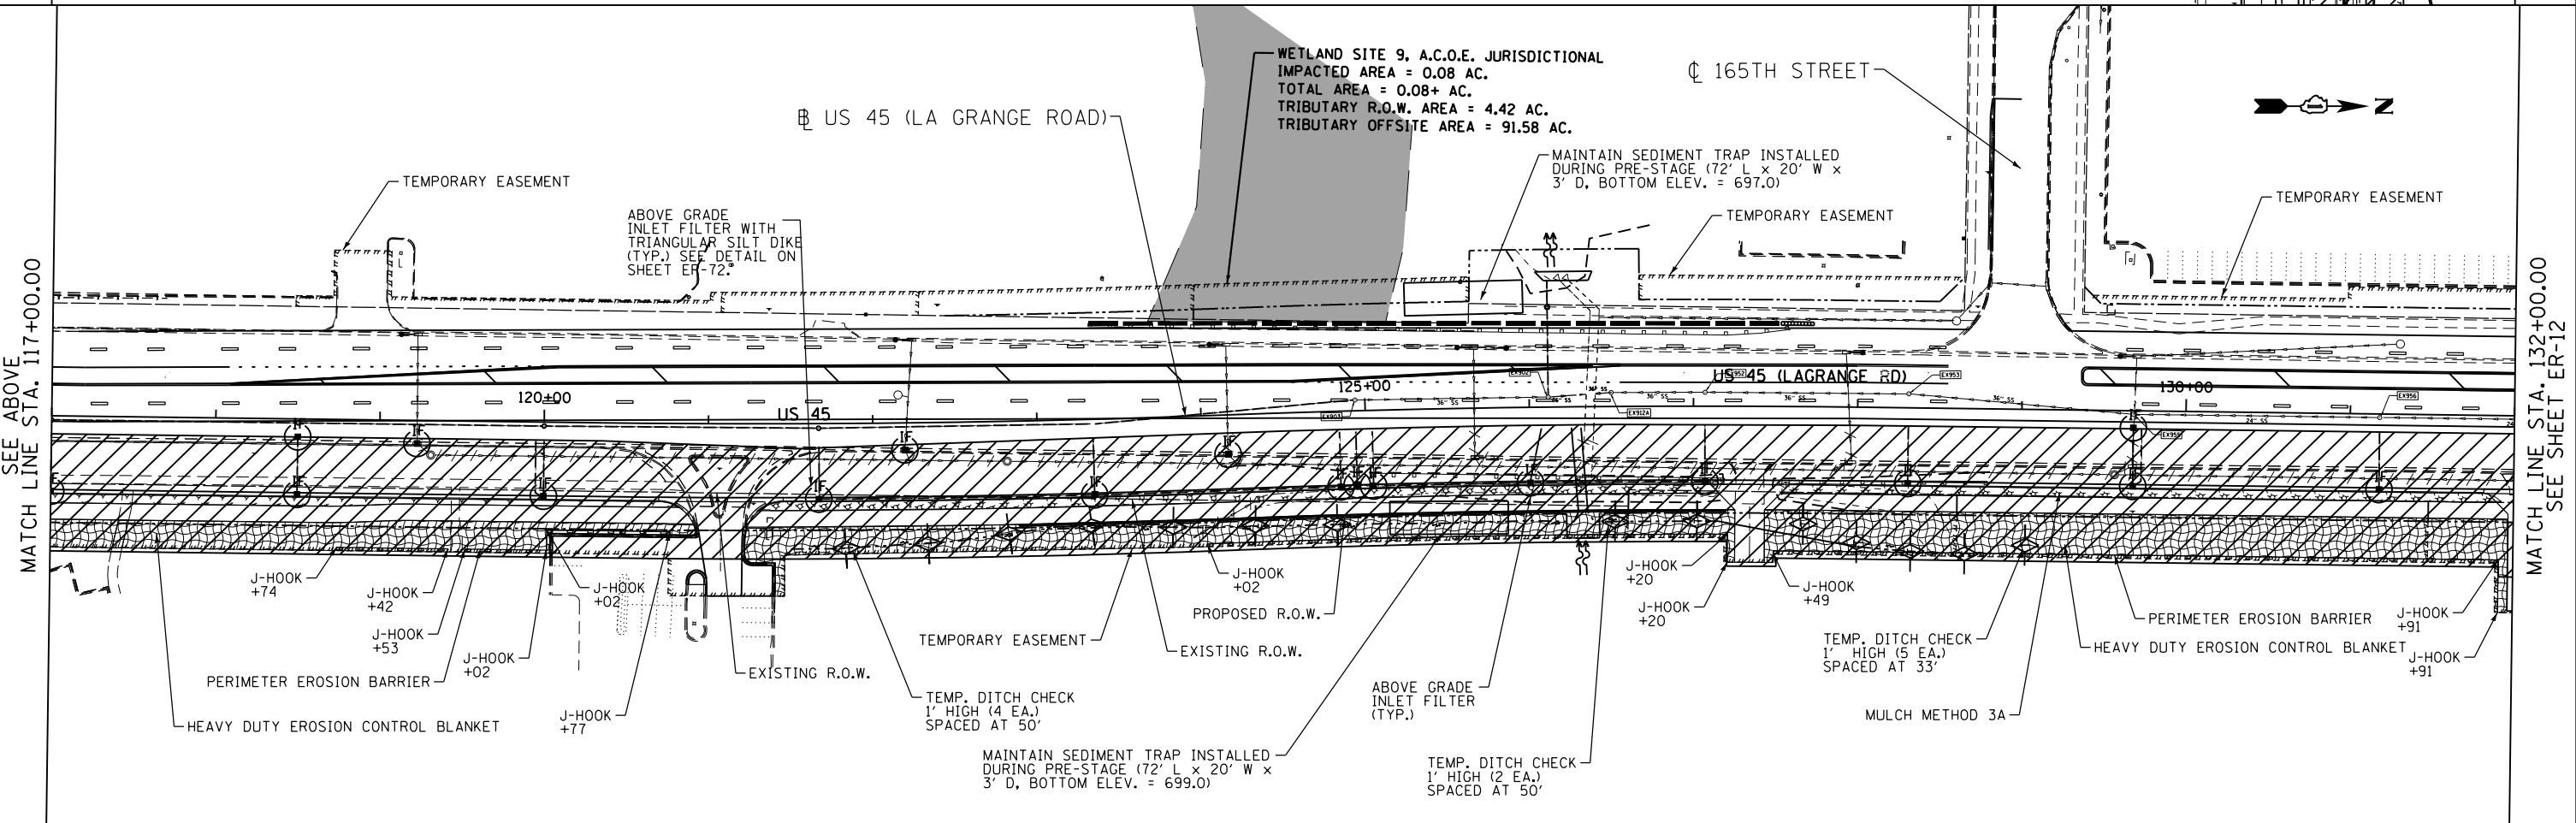


SEE SHEET ER-10  
MATCH LINE STA. 102+00.00

SEE ABOVE  
MATCH LINE STA. 117+00.00

MATCH LINE STA. 117+00.00  
SEE BELOW

MATCH LINE STA. 132+00.00  
SEE SHEET ER-12

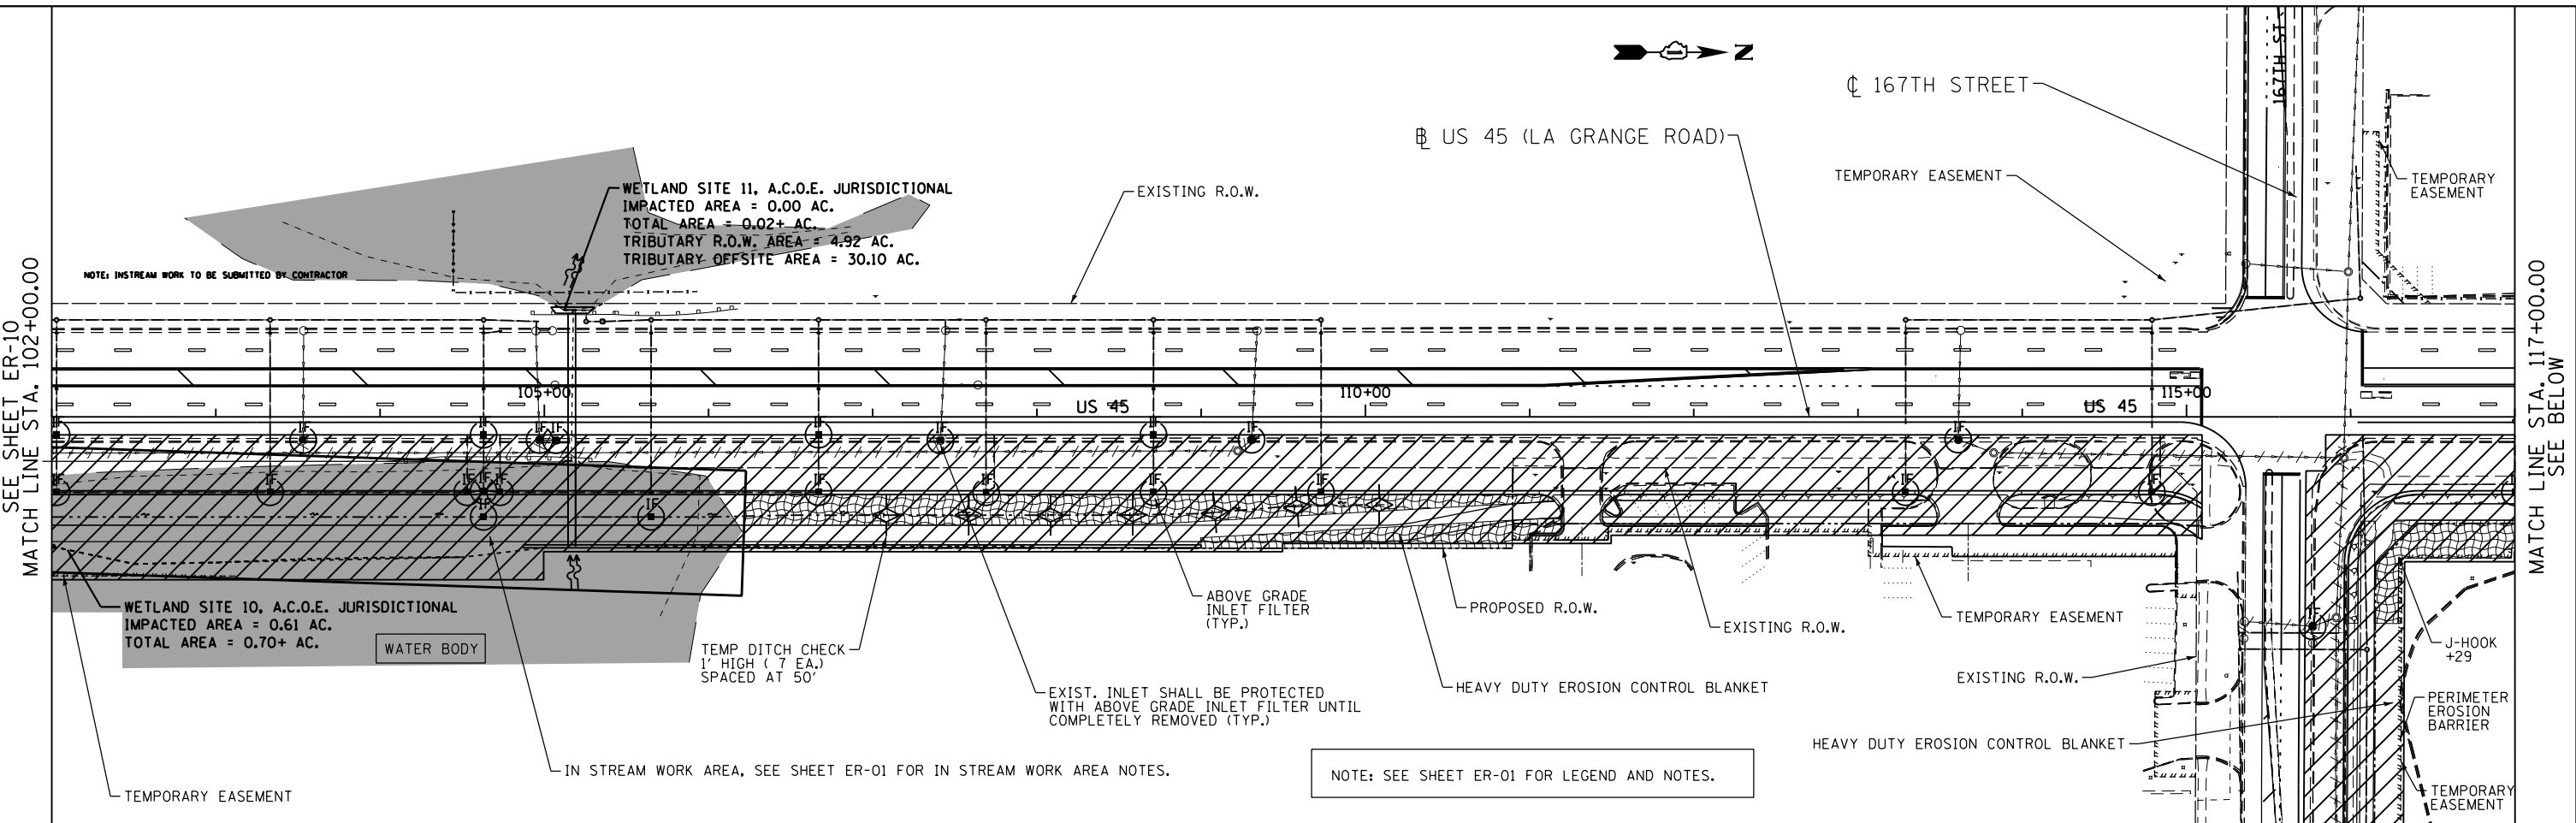

**APEX**  
CONSULTING ENGINEERS, LLC  
111 E. Wacker Drive, Suite 520  
Chicago, IL 60601

FILE NAME =  
D160F05-SHT-ER0511.dgn

USER NAME = Anthony.Plutz	DESIGNED - L.N.	REVISED -
	DRAWN - M.P.	REVISED -
PLOT SCALE = 100.000000' / in.	CHECKED - W.H.I.	REVISED -
PLOT DATE = 3/15/2013	DATE - 03/13/13	REVISED -

DESIGNED - L.N.	REVISED -
DRAWN - M.P.	REVISED -
CHECKED - W.H.I.	REVISED -
DATE - 03/13/13	REVISED -

**STATE OF ILLINOIS  
DEPARTMENT OF TRANSPORTATION**

**EROSION AND SEDIMENT CONTROL PLAN  
US 45 (LAGRANGE ROAD) - SOUTH CONTRACT - STAGE I**

SCALE: 1"=50'    SHEET NO. 4 OF 6 SHEETS    STA. 102+00.00 TO STA. 132+00.00

F.A.P. RFE.	SECTION	COUNTY	TOTAL SHEETS	SHEET NO.
330	103R-3	COOK	932	201
<b>ER-11</b>		CONTRACT NO. 60F05		
ILLINOIS FED. AID PROJECT				