D160F05-SHT-EROS19.dgn

USER NAME = Anthony_Plutz

PLOT DATE = 3/15/2013

PLOT SCALE = 100.0000000 '/ in.

DESIGNED - L.N.

DRAWN - M.P.

CHECKED - W.H.I.

DATE


- 03/13/13

REVISED

REVISED

REVISED

REVISED

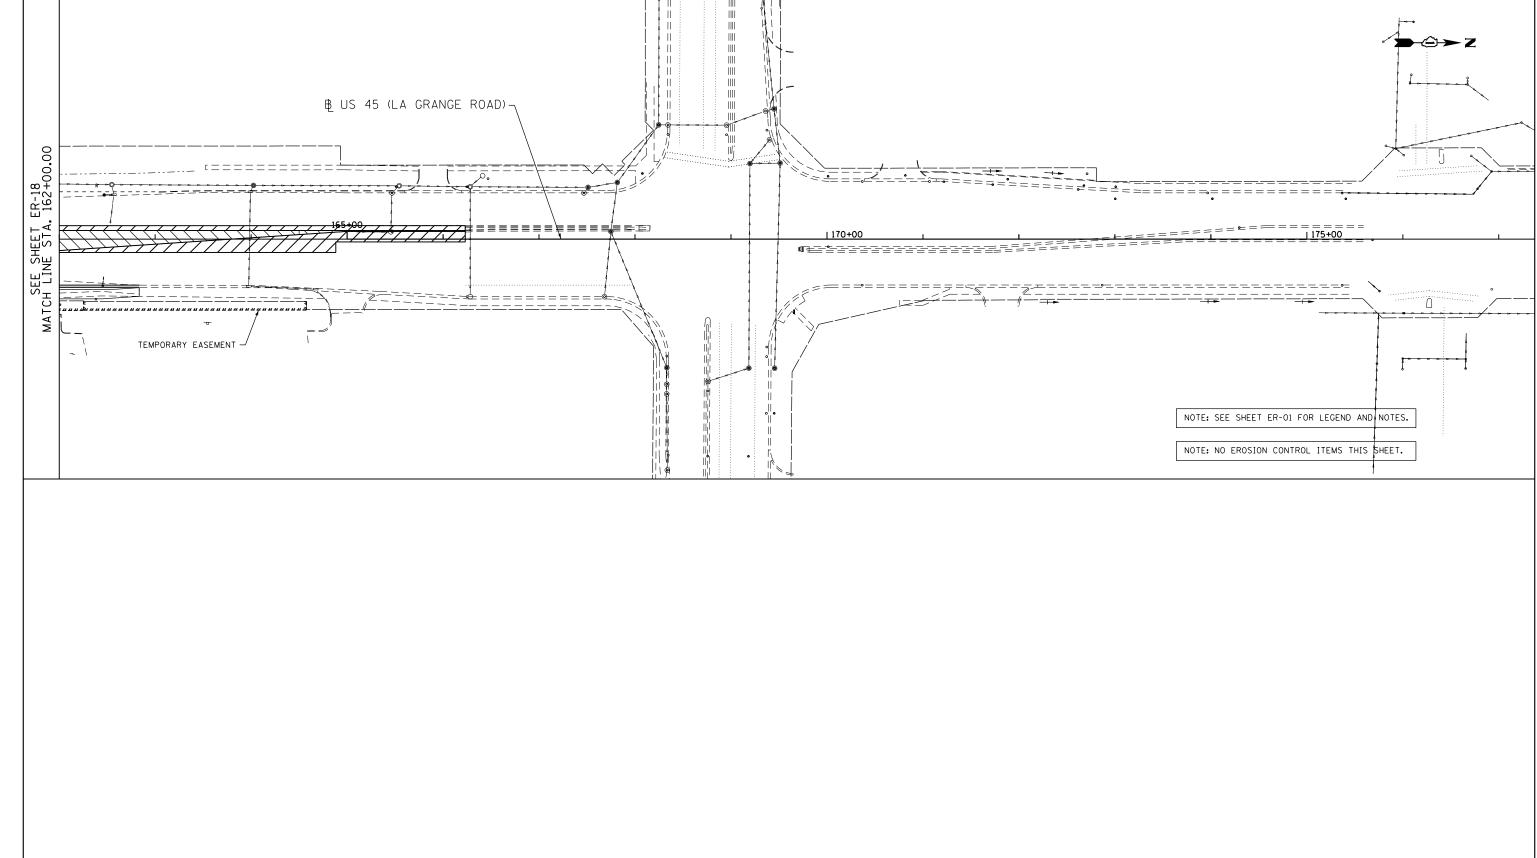

STATE OF ILLINOIS

DEPARTMENT OF TRANSPORTATION

COUNTY TOTAL SHEET NO.

COOK 932 209

CONTRACT NO. 60F05

SECTION

103R-3

ER-19

330

EROSION AND SEDIMENT CONTROL PLAN
US 45 (LAGRANGE ROAD) — SOUTH CONTRACT — STAGE II

SCALE: 1"=50" SHEET NO. 6 OF 6 SHEETS STA. 162+00.00 TO STA. END