


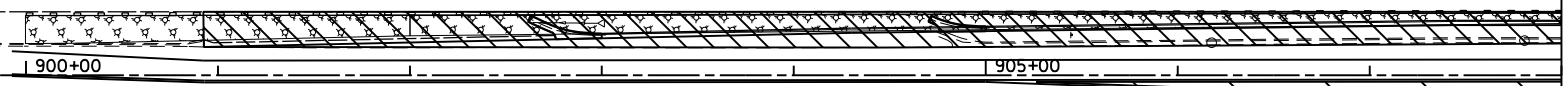

179TH STREET

MINIMIZE DISTURBANCE DURING PRESTAGE
MULCH METHOD 3A, AS NEEDED
PER THE ENGINEER (TYP.)




MATCH LINE STA. 908+00.00
SEE BELOW

NOTE: SEE SHEET ER-01 FOR LEGEND AND NOTES.



179TH STREET

TEMP. SEEDING WITH
MULCH METHOD 3A

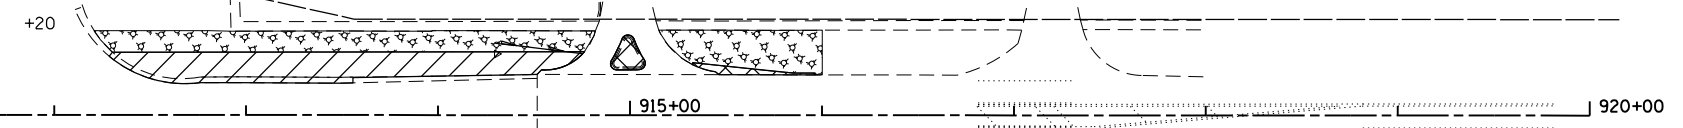

SEE ABOVE
MATCH LINE STA. 908+00.00

US 45 (LA GRANGE ROAD)

FILE NAME = D160F05-SHT-ER0532.179th st.dgn	USER NAME = Anthony.Plutz	DESIGNED - L.N.	REVISED -	STATE OF ILLINOIS DEPARTMENT OF TRANSPORTATION	EROSION AND SEDIMENT CONTROL PLAN - SOUTH CONTRACT PRE-STAGE - 179TH STREET			F. As RTE.	SECTION	COUNTY	TOTAL SHEETS	SHEET NO.
	PLOT SCALE = 100.000000' / in.	CHECKED - W.H.I.	REVISED -		SCALE: 1"=50'	SHEET NO. 1 OF 1 SHEETS	STA. 897+00.00 TO STA. 920+20.00	330	103R-3	COOK	932	222
PLOT DATE = 3/15/2013	DATE - 03/13/13	REVISED -					ER-32		CONTRACT NO. 60F05			
							ILLINOIS FED. AID PROJECT					