


MATCH LINE STA. 431+00.00
SEE BELOW

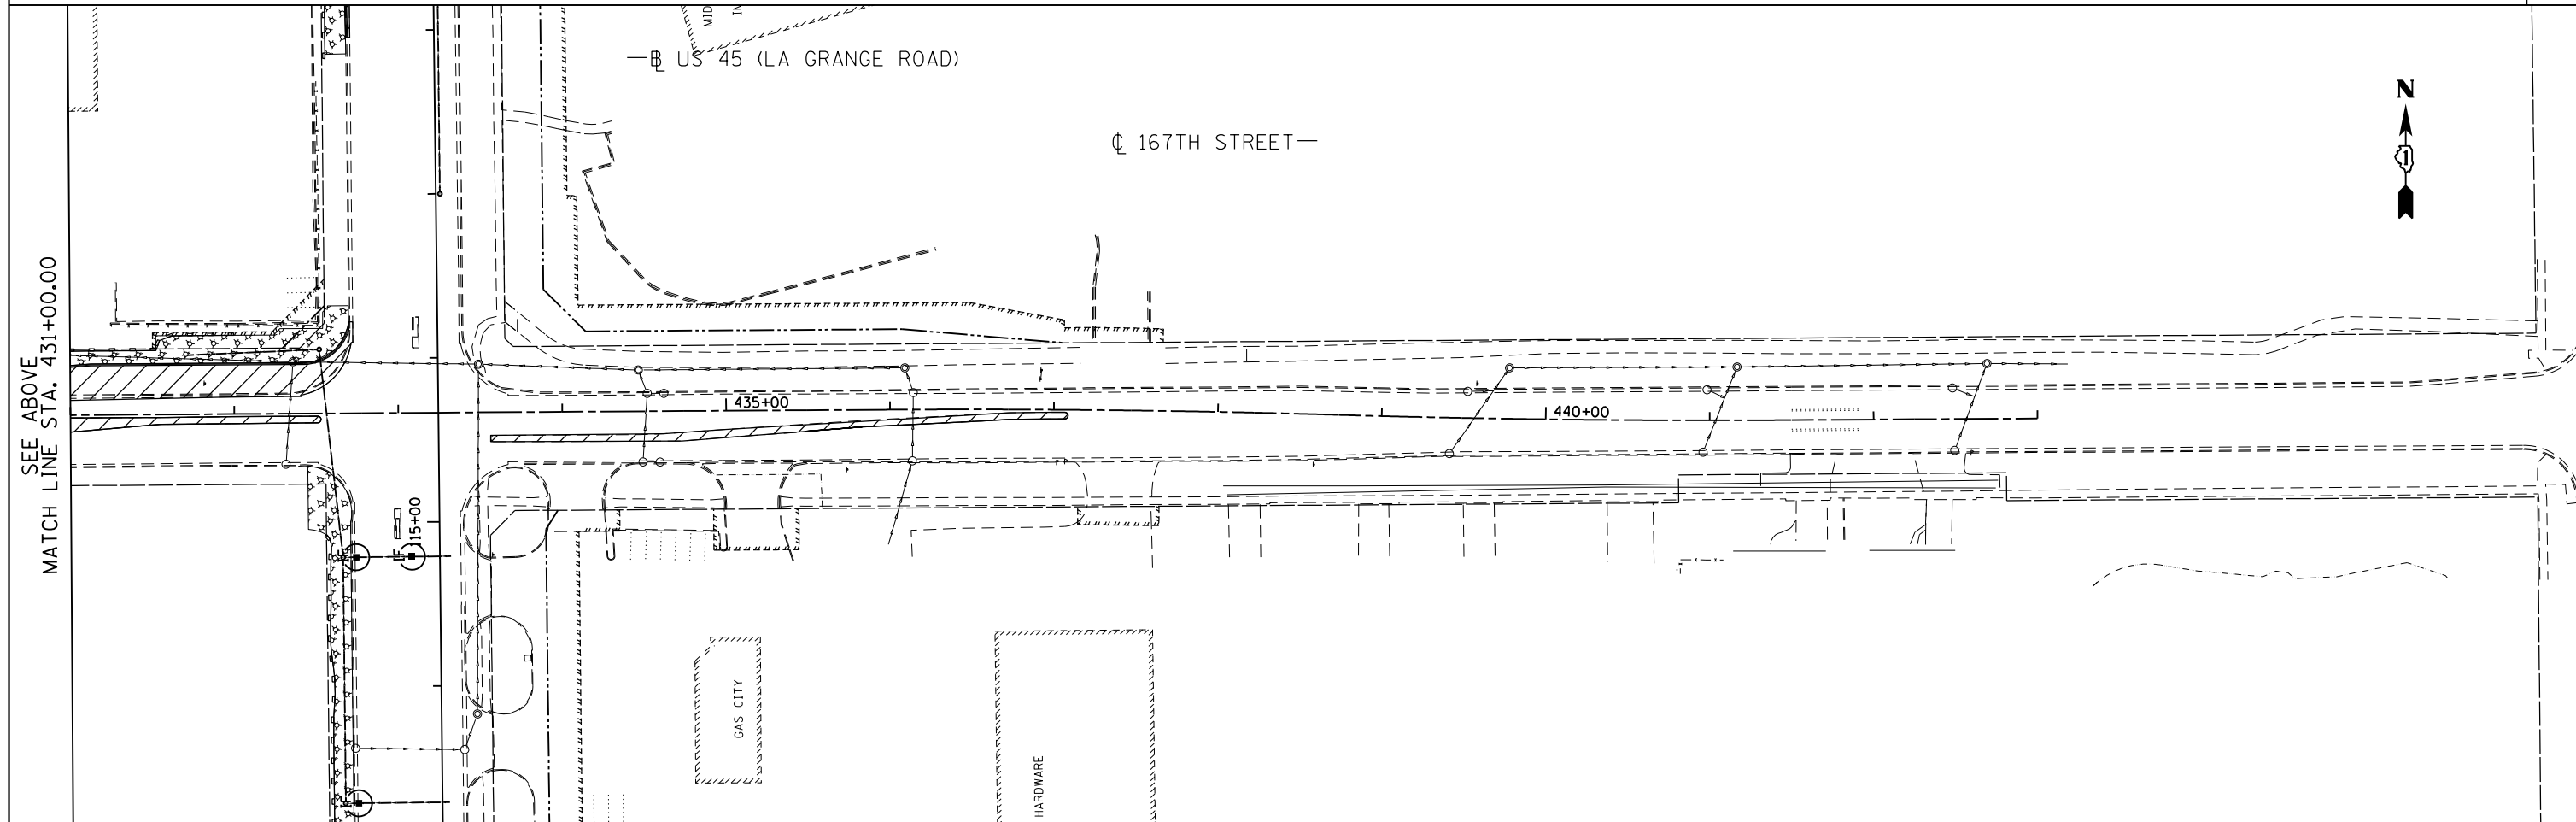

FILE NAME =
D160F05-SHT-ER0534.167th st.dgn

USER NAME = Anthony.Plutz
PLOT SCALE = 100.000000' / 1" IN.
PLOT DATE = 3/15/2013

DESIGNED - L.N.
DRAWN - M.P.
CHECKED - W.H.I.
DATE - 03/13/13

REVISED -
REVISED -
REVISED -
REVISED -

**STATE OF ILLINOIS
DEPARTMENT OF TRANSPORTATION**

**EROSION AND SEDIMENT CONTROL PLAN - SOUTH CONTRACT
PRE-STAGE - 167TH STREET**

F. & S. RE.	SECTION	COUNTY	TOTAL SHEETS	SHEET NO.
330	103R-3	COOK	932	224
ER-34			CONTRACT NO. 60F05	
ILLINOIS FED. AID PROJECT				

SCALE: 1"=50' SHEET NO. 1 OF 1 SHEETS STA. 423+00.00 TO STA. 443+00.00