



PLAN	SURVEYED	DATE
NOTE BOOK NO.	PLOTTED	BY
CARD FILE NAME	ALIGNMENT CHECKED	
	STRUCTURE NOTED	

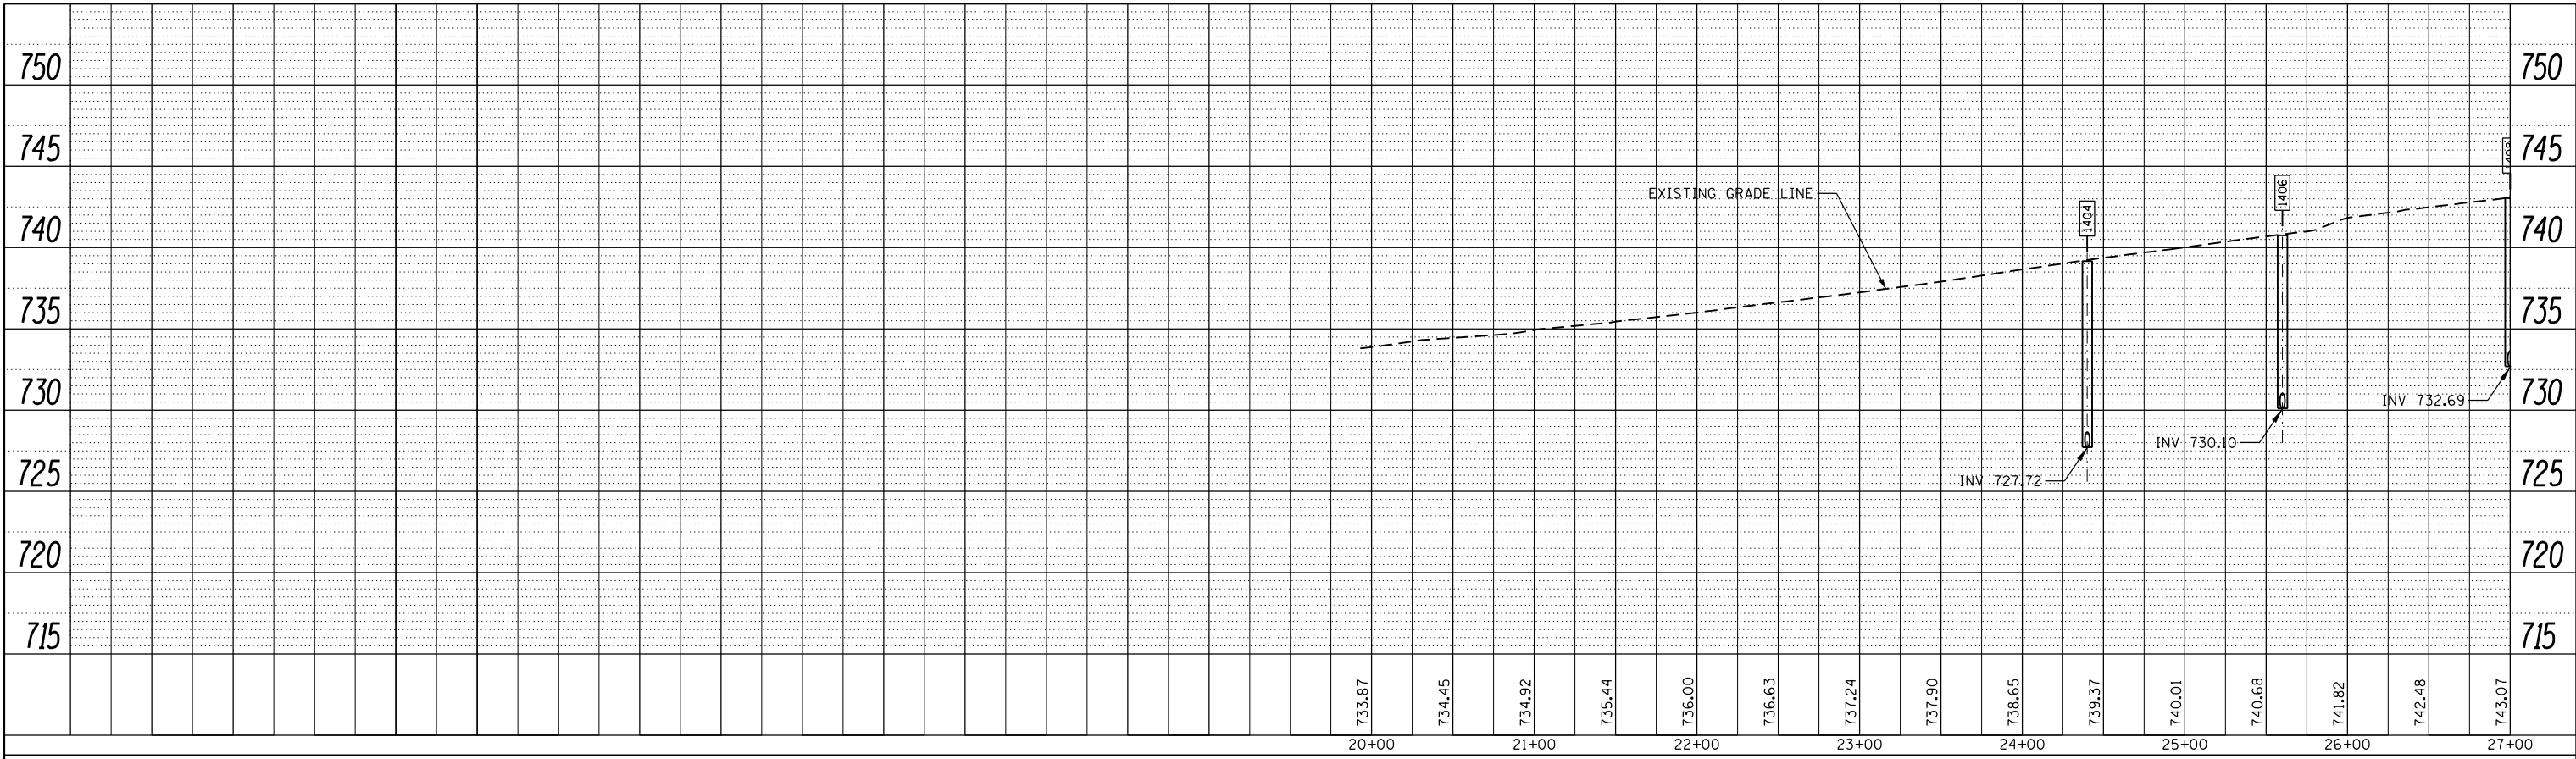

PROFILE	SURVEYED	DATE
NOTE BOOK NO.	GRADES CHECKED	BY
CARD FILE NAME	STRUCTURE NOTED	

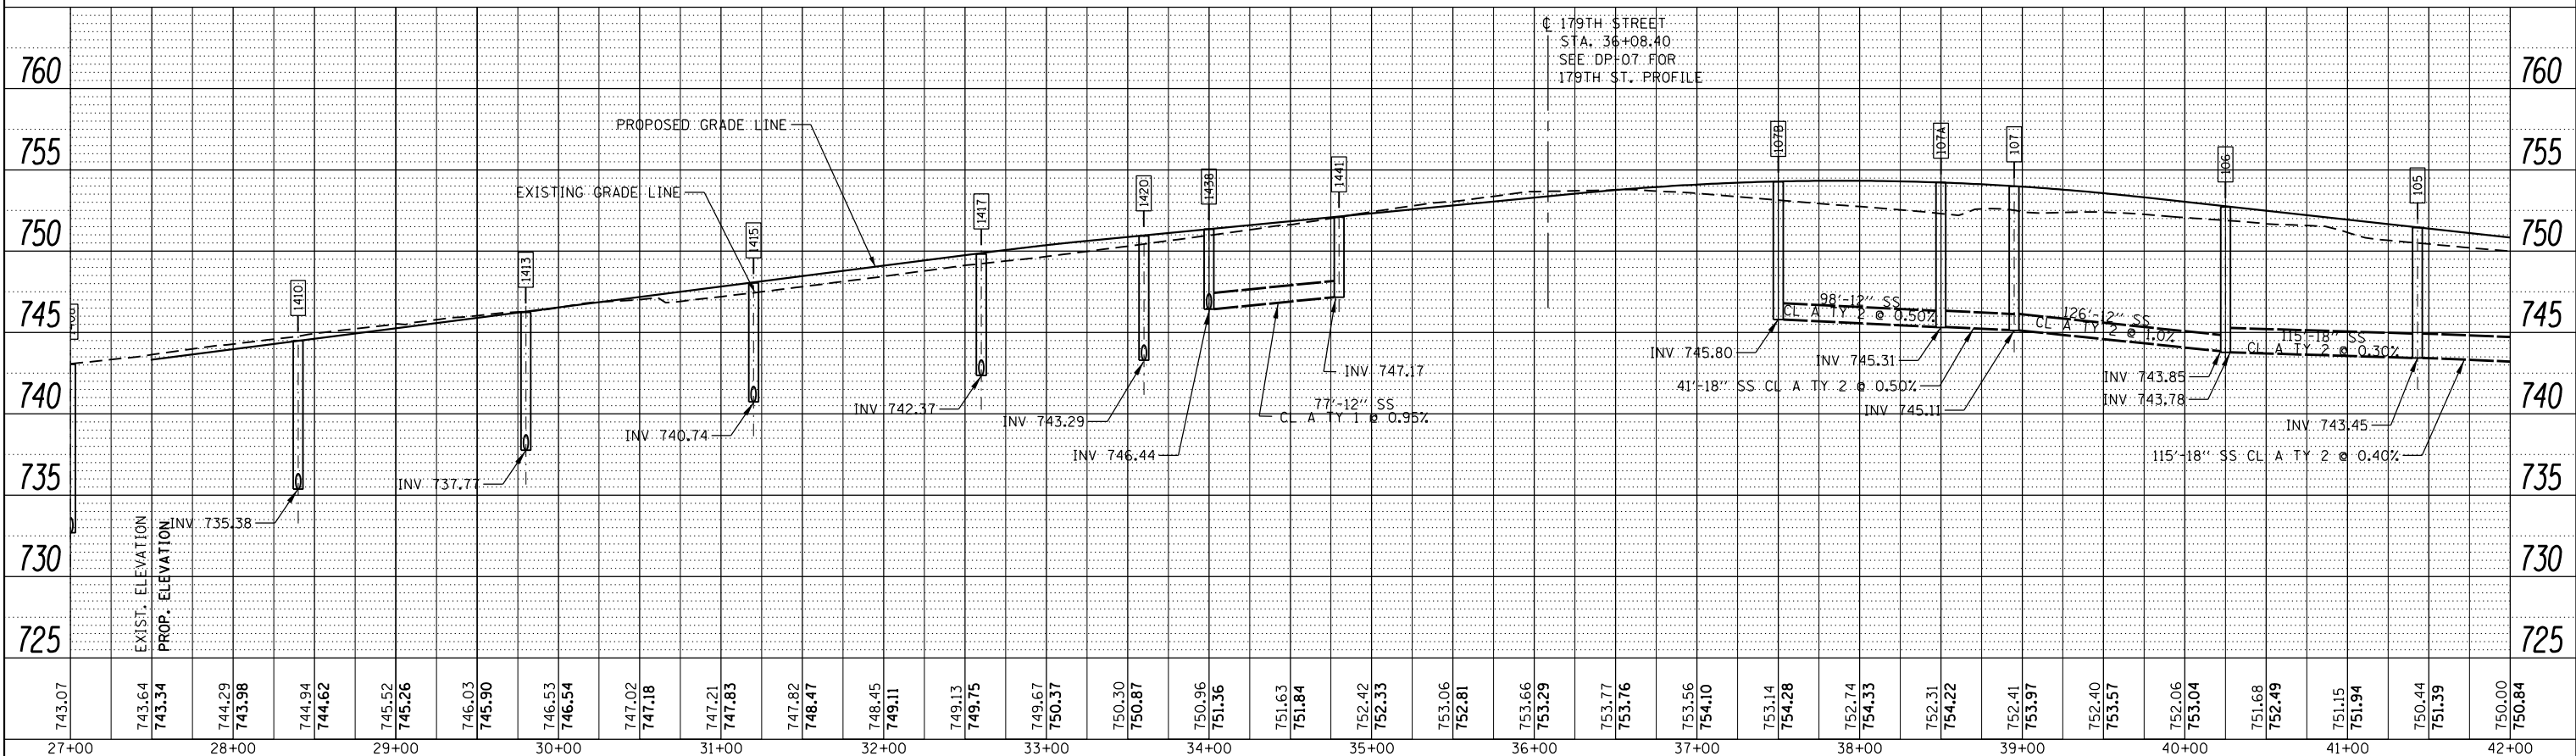

URS
100 S. WACKER DR.
SUITE 500
CHICAGO, IL 60606
TEL 312/999-9000
FAX 312/939-4998

FILE NAME = D160F05-KEA-SHT-DRAINPROF01.dgn	USER NAME = Anthony.Plutz	DESIGNED - MGS	REVISED -	STATE OF ILLINOIS DEPARTMENT OF TRANSPORTATION DRAINAGE PROFILE - US 45 (LAGRANGE ROAD) SCALE: 1"=50'H; 1"=5'V SHEET NO. 1 OF 10 SHEETS STA. BEGIN TO STA. 42+00.00	F.A.P. RTE. 330	SECTION 103R-3	COUNTY COOK	TOTAL SHEETS 932	SHEET NO. 338
PLOT SCALE = 100.00' / in.	CHECKED - JRS	REVISED -	DU-71 CONTRACT NO. 60F05						
PLOT DATE = 3/13/2013	DATE - 03/13/13	REVISED -	ILLINOIS FED. AID PROJECT						
SHT_DOUBLE PROFILE									