



PLAN	SURVEYED	DATE
NOTE BOOK	BY	
NO.		
	ALIGNED	CHECKED
	FILE NAME	

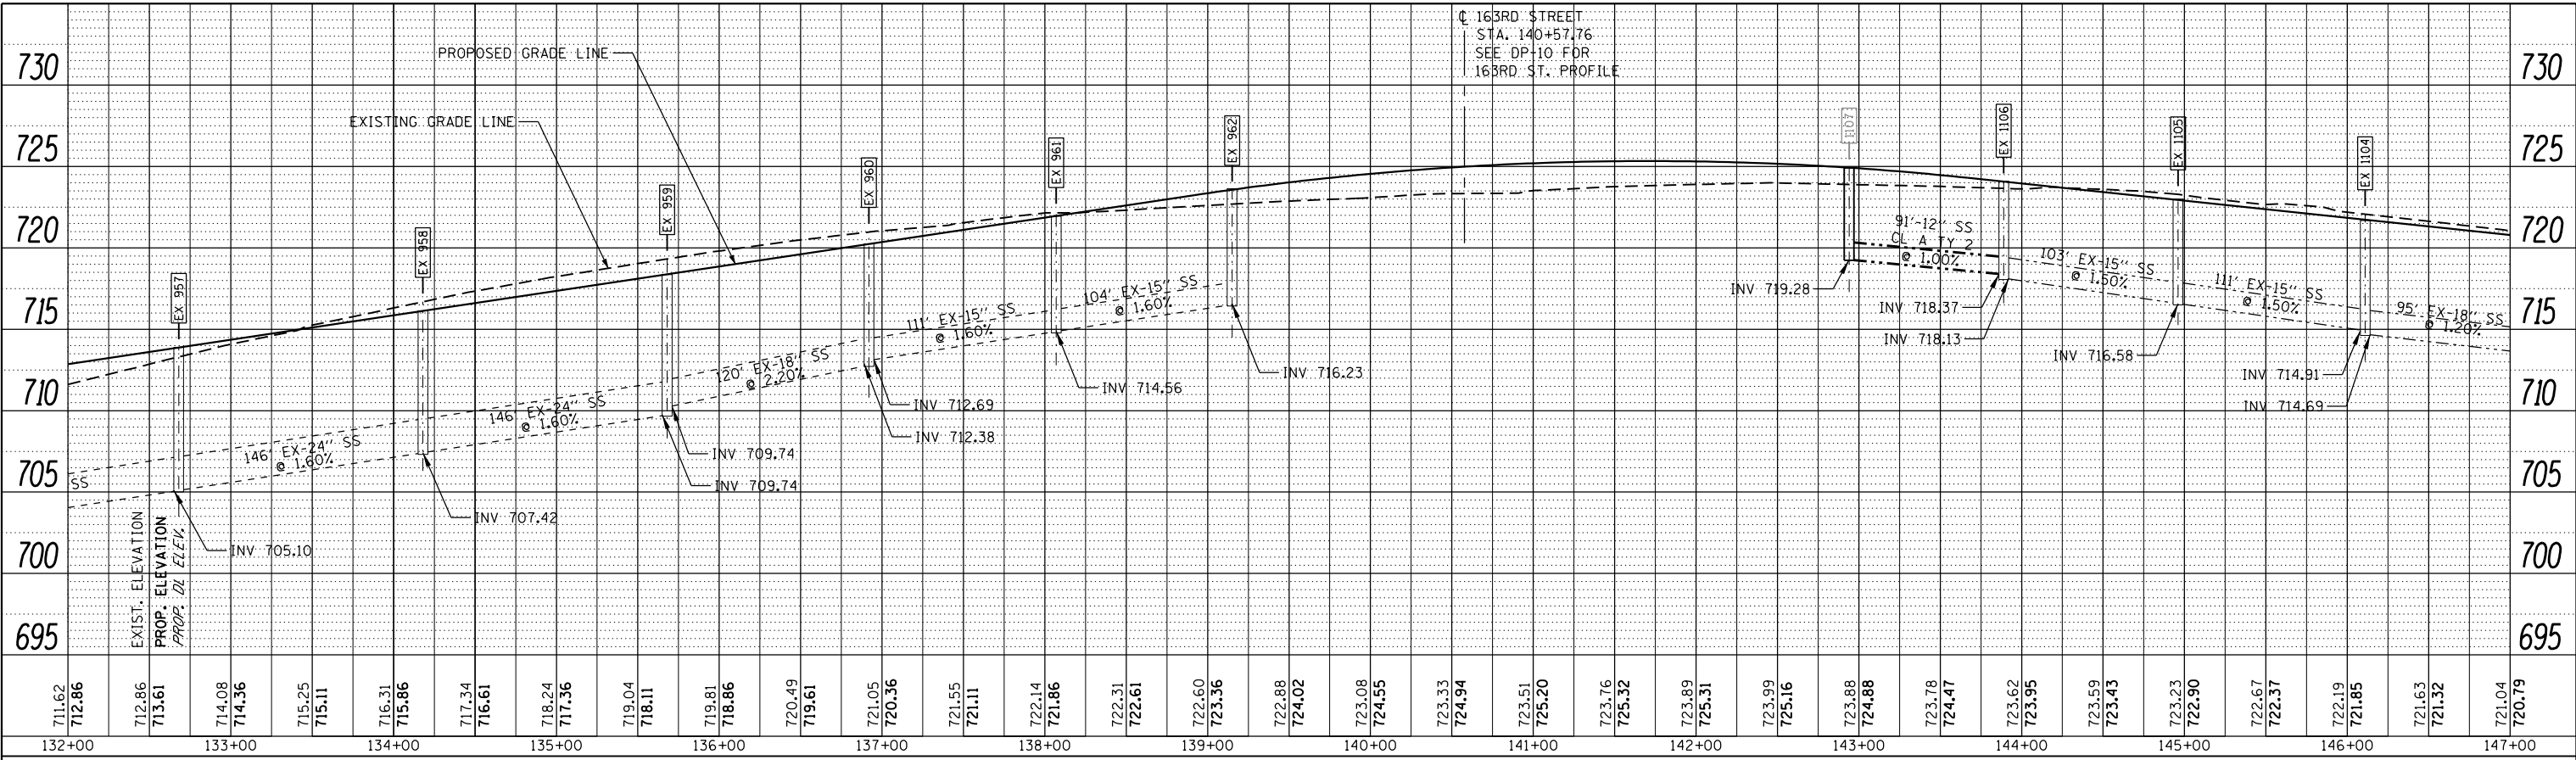

PROFILE	SURVEYED	DATE
NOTE BOOK	BY	
NO.		
	GRADES	CHECKED
	STRUCTURE	NOTATIS

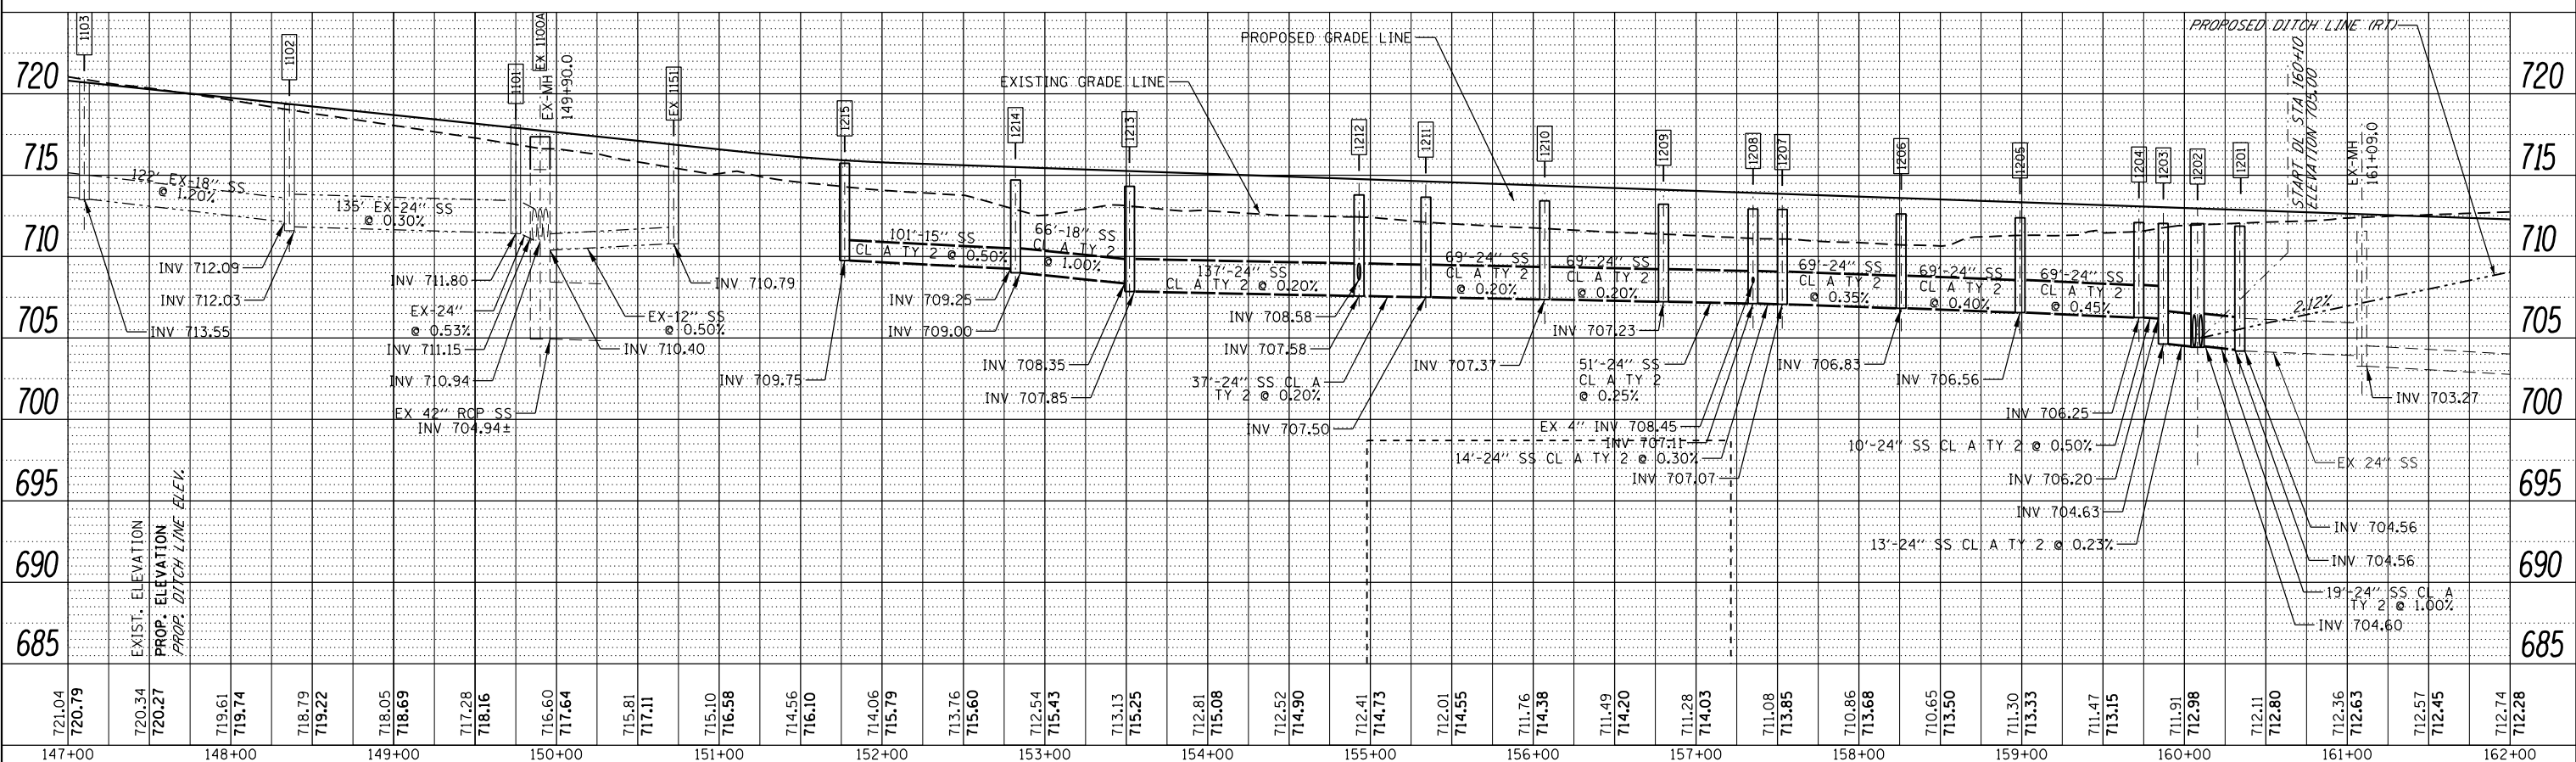

**URS**  
100 S. WACKER DR.  
SUITE 500  
CHICAGO, IL 60606  
TEL: 312/998-4000  
FAX: 312/939-4998

FILE NAME =	USER NAME = james.push	DESIGNED - MGS	REVISED -	<b>STATE OF ILLINOIS</b> <b>DEPARTMENT OF TRANSPORTATION</b> <b>DRAINAGE PROFILE - US 45 (LAGRANGE ROAD)</b> SCALE: 1"=50'H; 1"=5'V SHEET NO. 5 OF 10 SHEETS STA. 132+00.00 TO STA. 162+00.00	F.A.P. RTE.	SECTION	COUNTY	TOTAL SHEETS	SHEET NO.
D160F05-KEA-SHT-DRAINPROF05.dgn		DRAWN - DMS	REVISED -		330	103R-3	COOK	932	342
PLOT SCALE = 100.000000' / 1"		CHECKED - JRS	REVISED -		<b>DU-75</b>				
PLOT DATE = 3/15/2013		DATE - 03/13/13	REVISED -		CONTRACT NO. 60F05				

ILLINOIS FED. AID PROJECT