



PLAN	SURVEYED	BY	DATE
NOTE BOOK NO.	PLOTTED		
	CHECKED		
	BY		
	DATE		
	FILE NAME		

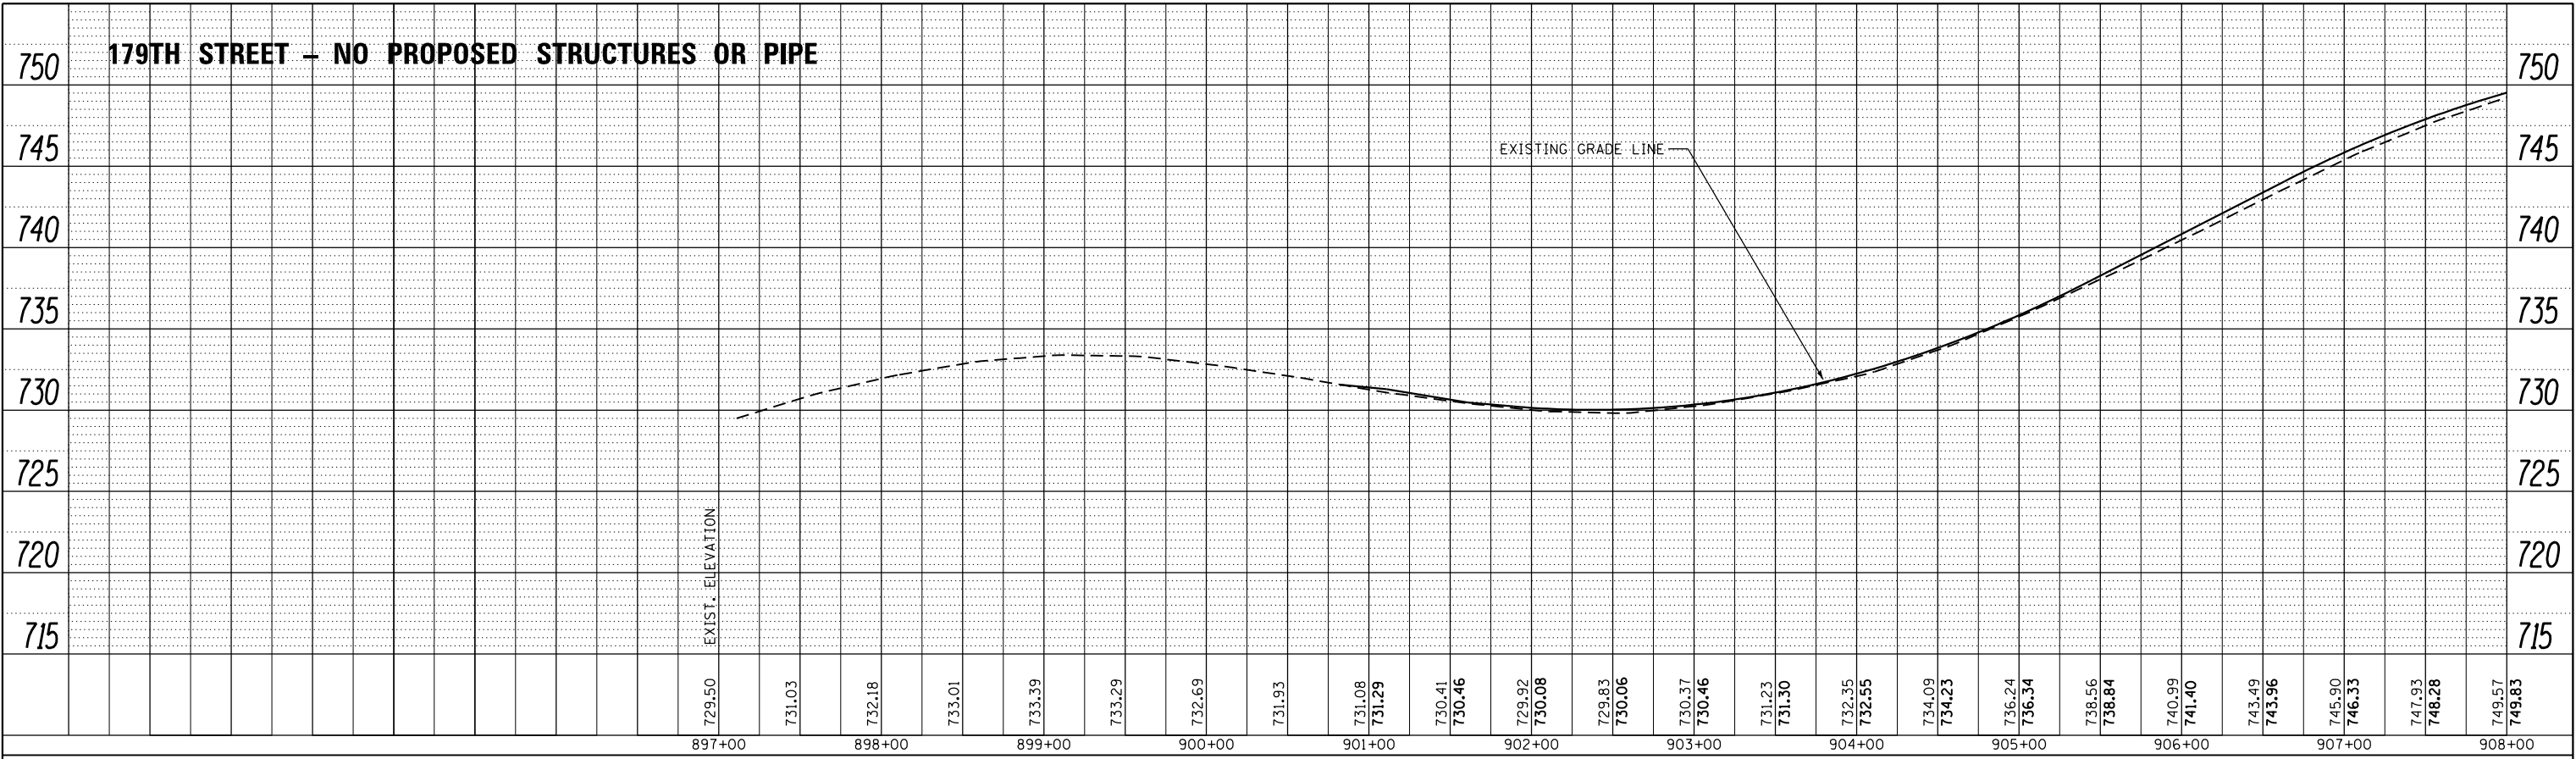

**179TH - STREET NO PROPOSED STRUCTURES OR PIPE - SEE DP-01 FOR U.S. 45 DRAINAGE PROFILE**

PROFILE	SURVEYED	BY	DATE
NOTE BOOK NO.	PLOTTED		
	CHECKED		
	BY		
	DATE		
	FILE NAME		

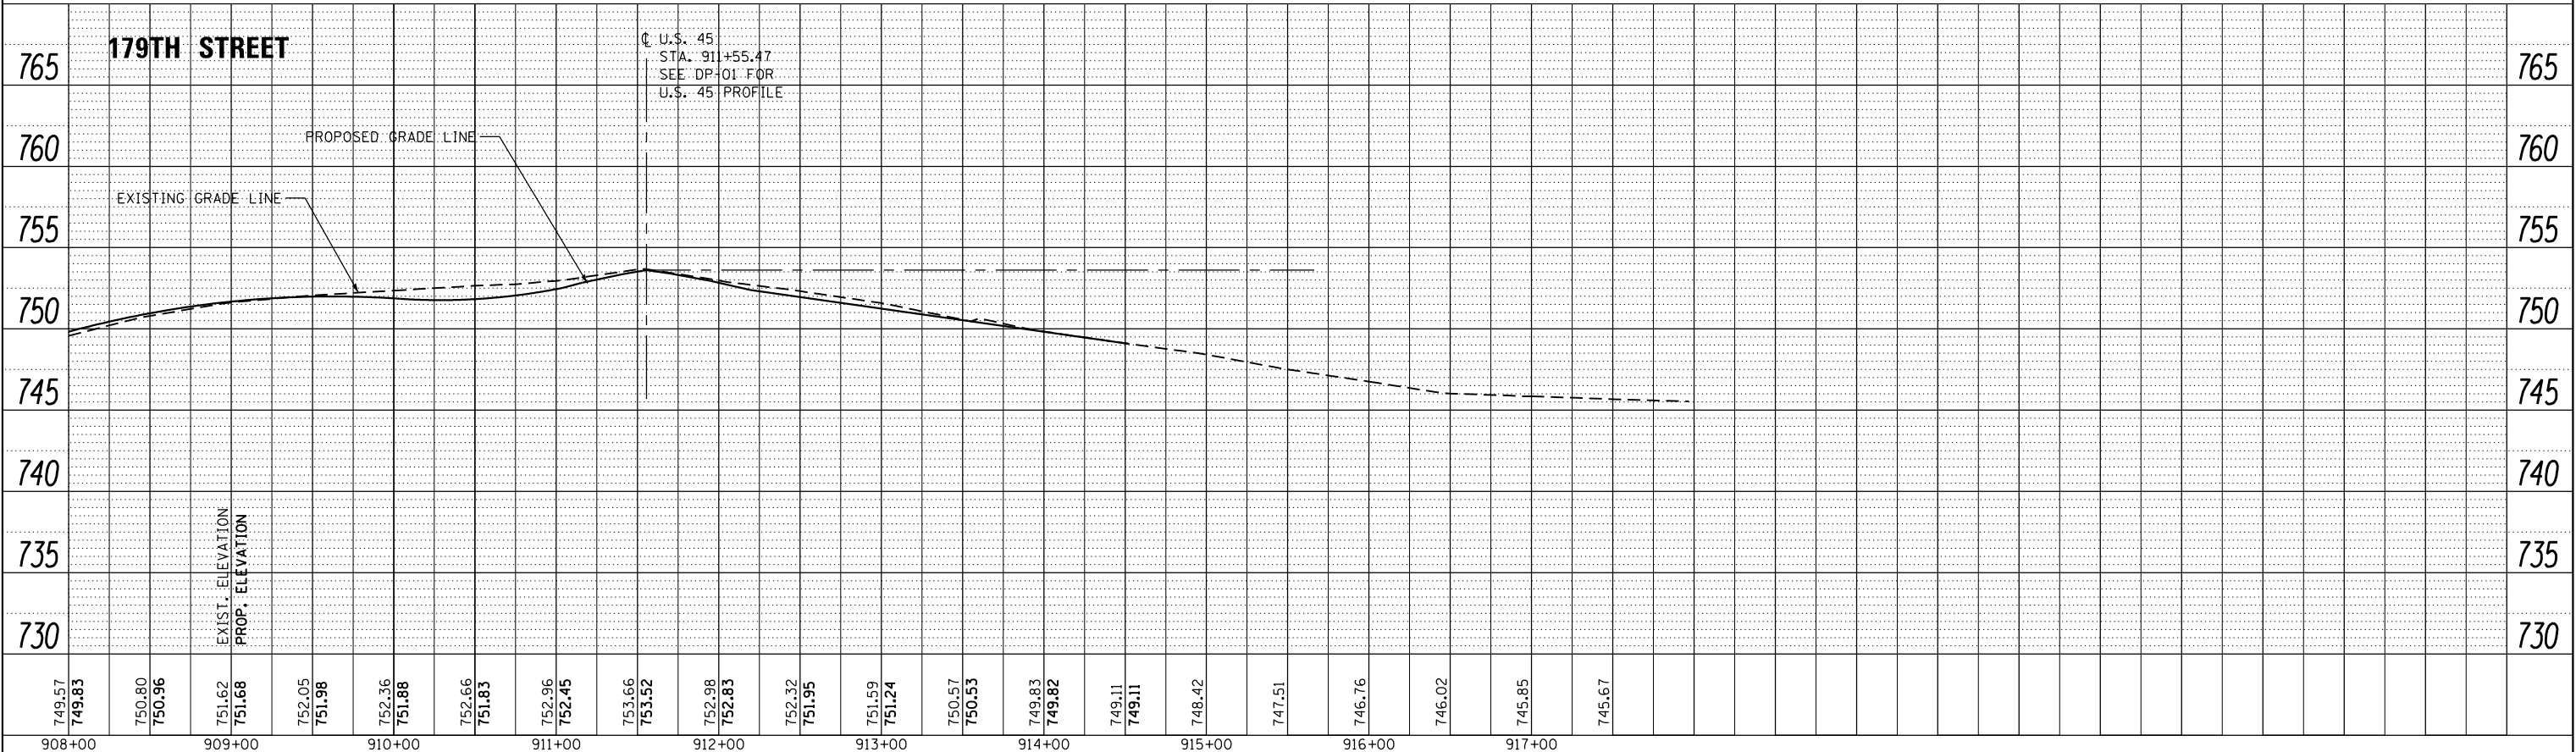

100 S. WACKER DR.  
SUITE 600  
CHICAGO, IL 60606  
TEL (312) 939-1000  
FAX (312) 939-4998

FILE NAME = D:\160\F05-KEA-SHT-DRAINPROF07.dgn  
SHT.DOUBLE PROFILE

USER NAME = Anthony.Plutz  
PLOT SCALE = 100.0000'1" / in.  
PLOT DATE = 3/13/2013

DESIGNED - MGS  
DRAWN - DMS  
CHECKED - JRS  
DATE - 03/13/13

REVISED -  
REVISED -  
REVISED -  
REVISED -

**STATE OF ILLINOIS  
DEPARTMENT OF TRANSPORTATION**

**DRAINAGE PROFILE - 179TH STREET**

SCALE: 1"=50'H; 1"=5'V SHEET NO. 7 OF 10 SHEETS STA. TO STA.

F.A.P. RTE.	SECTION	COUNTY	TOTAL SHEETS	SHEET NO.
330	103R-3	COOK	932	344
<b>DU-77</b>			<b>CONTRACT NO. 60F05</b>	
ILLINOIS FED. AID PROJECT				