
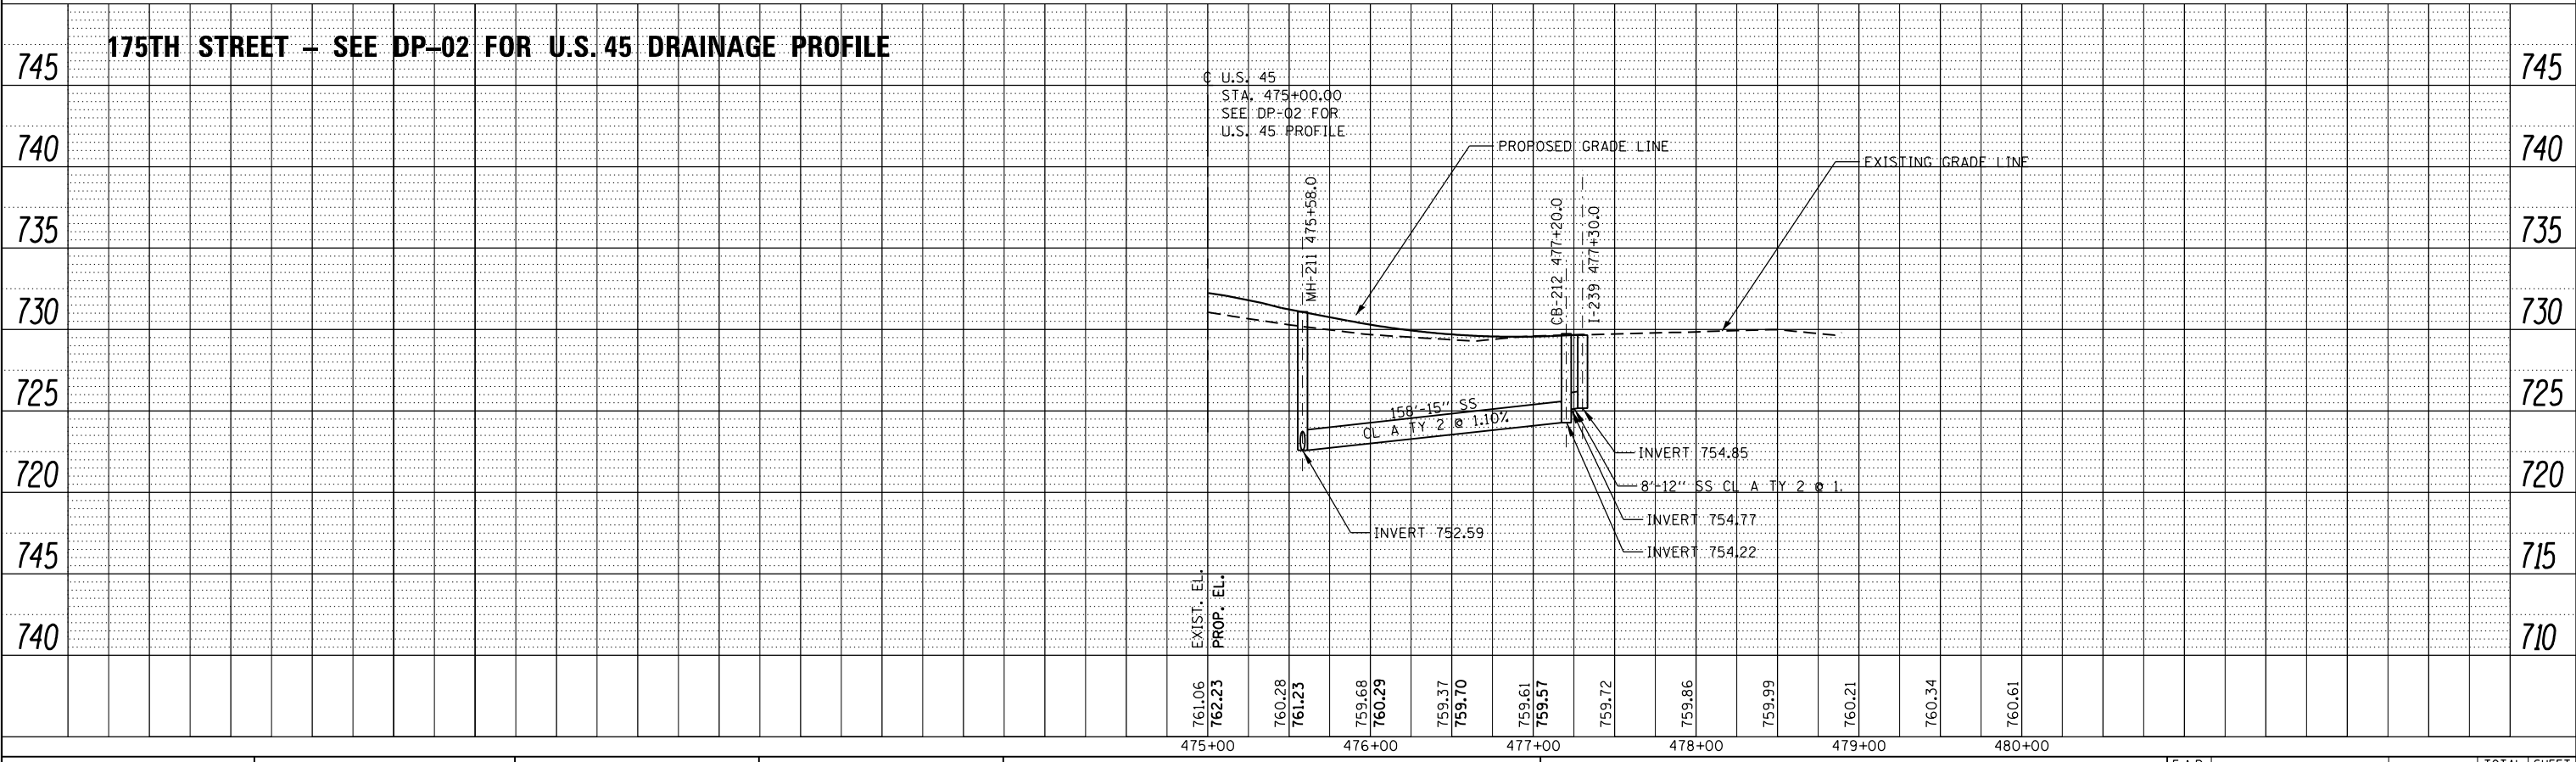


PLAN	SURVEYED	DATE
	PLOTTED	
	GRADES CHECKED	
	STRUCTURE NOTATIONS CHECKED	
	NOTE BOOK NO.	
	CARD FILE NAME	

PROFILE	SURVEYED	DATE
	PLOTTED	
	GRADES CHECKED	
	STRUCTURE NOTATIONS CHECKED	
	NOTE BOOK NO.	
	CARD FILE NAME	

**URS**  
 100 S. WACKER DR.  
 SUITE 500  
 CHICAGO, IL 60606  
 TEL 312/999-9000  
 FAX 312/939-4998

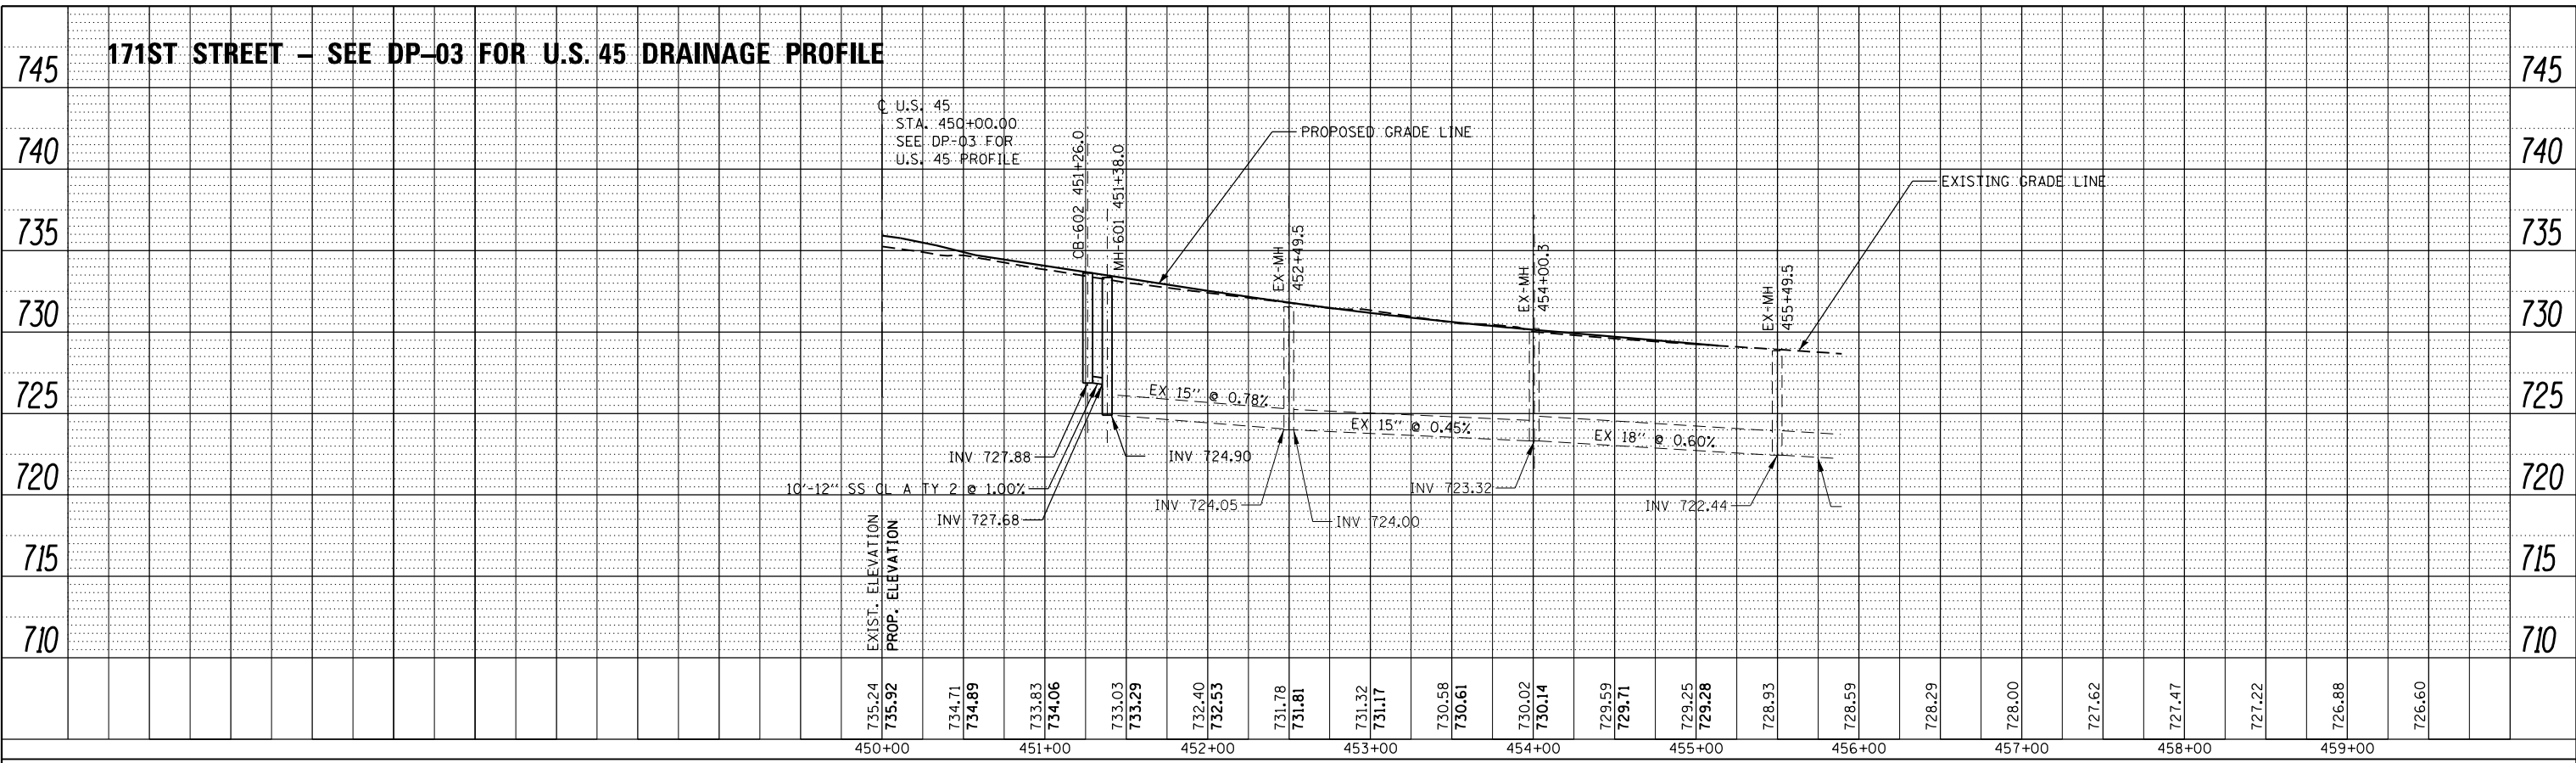

FILE NAME =	USER NAME = Anthony.Plutz	DESIGNED - MGS	REVISED -	<b>STATE OF ILLINOIS</b>	<b>DRAINAGE PROFILE - 175TH STREET AND 171ST STREET</b>	F.A.P. RTE. 330	SECTION 103R-3	COUNTY COOK	TOTAL SHEETS 932	SHEET NO. 345
SHT_DOUBLE PROFILE	PLOT SCALE = 100.000091' / in.	DRAWN - DMS	REVISED -	<b>DEPARTMENT OF TRANSPORTATION</b>	SCALE: 1"=50'H; 1"=5'V	<b>DU-78</b>		CONTRACT NO. 60F05		SHEET NO. 8 OF 10 SHEETS
	PLOT DATE = 3/13/2013	CHECKED - JRS	REVISED -		SHEET NO. 8 OF 10 SHEETS	STA.	TO STA.	ILLINOIS FED. AID PROJECT		