



PLAN	SURVEYED	DATE
NOTE BOOK NO.	PLOTTED	BY
CARD FILE NAME	ALIGNMENT CHECKED	
	STRUCTURE NOTED	

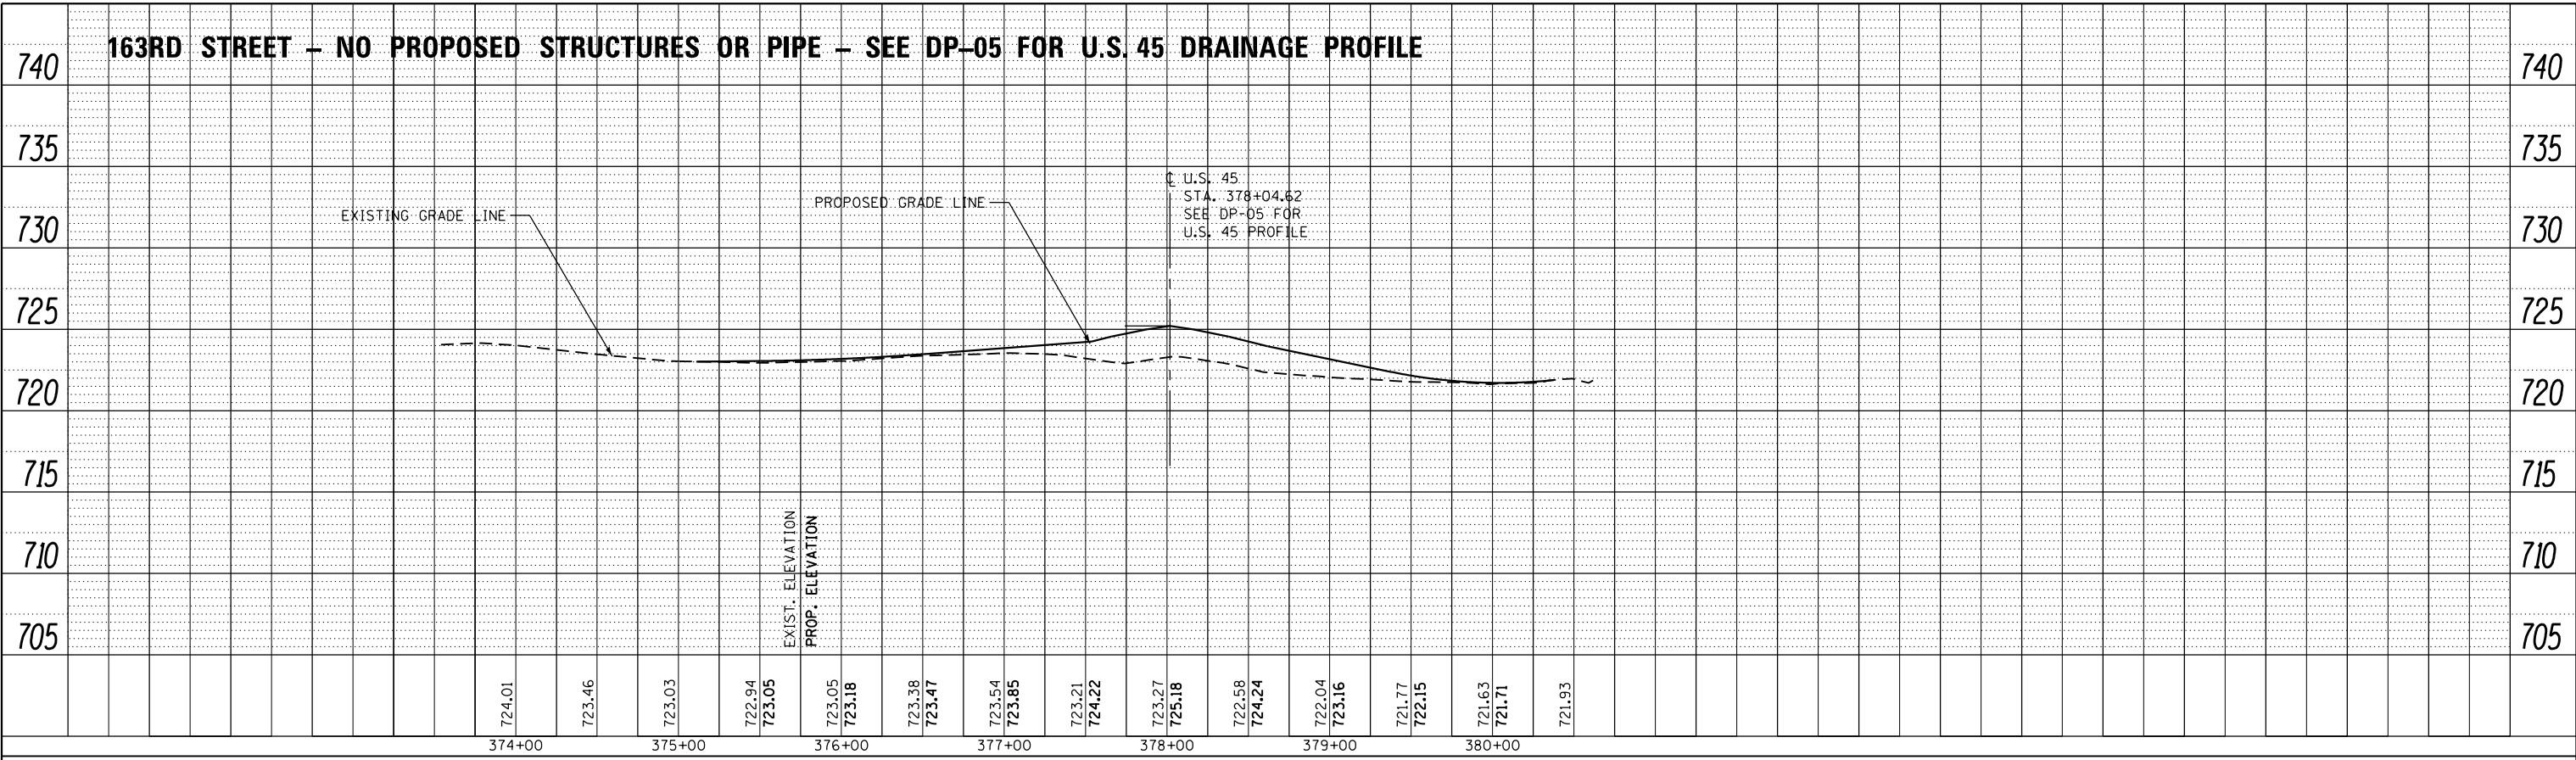

PROFILE	SURVEYED	DATE
NOTE BOOK NO.	GRADES CHECKED	BY
	STRUCTURE NOTED	

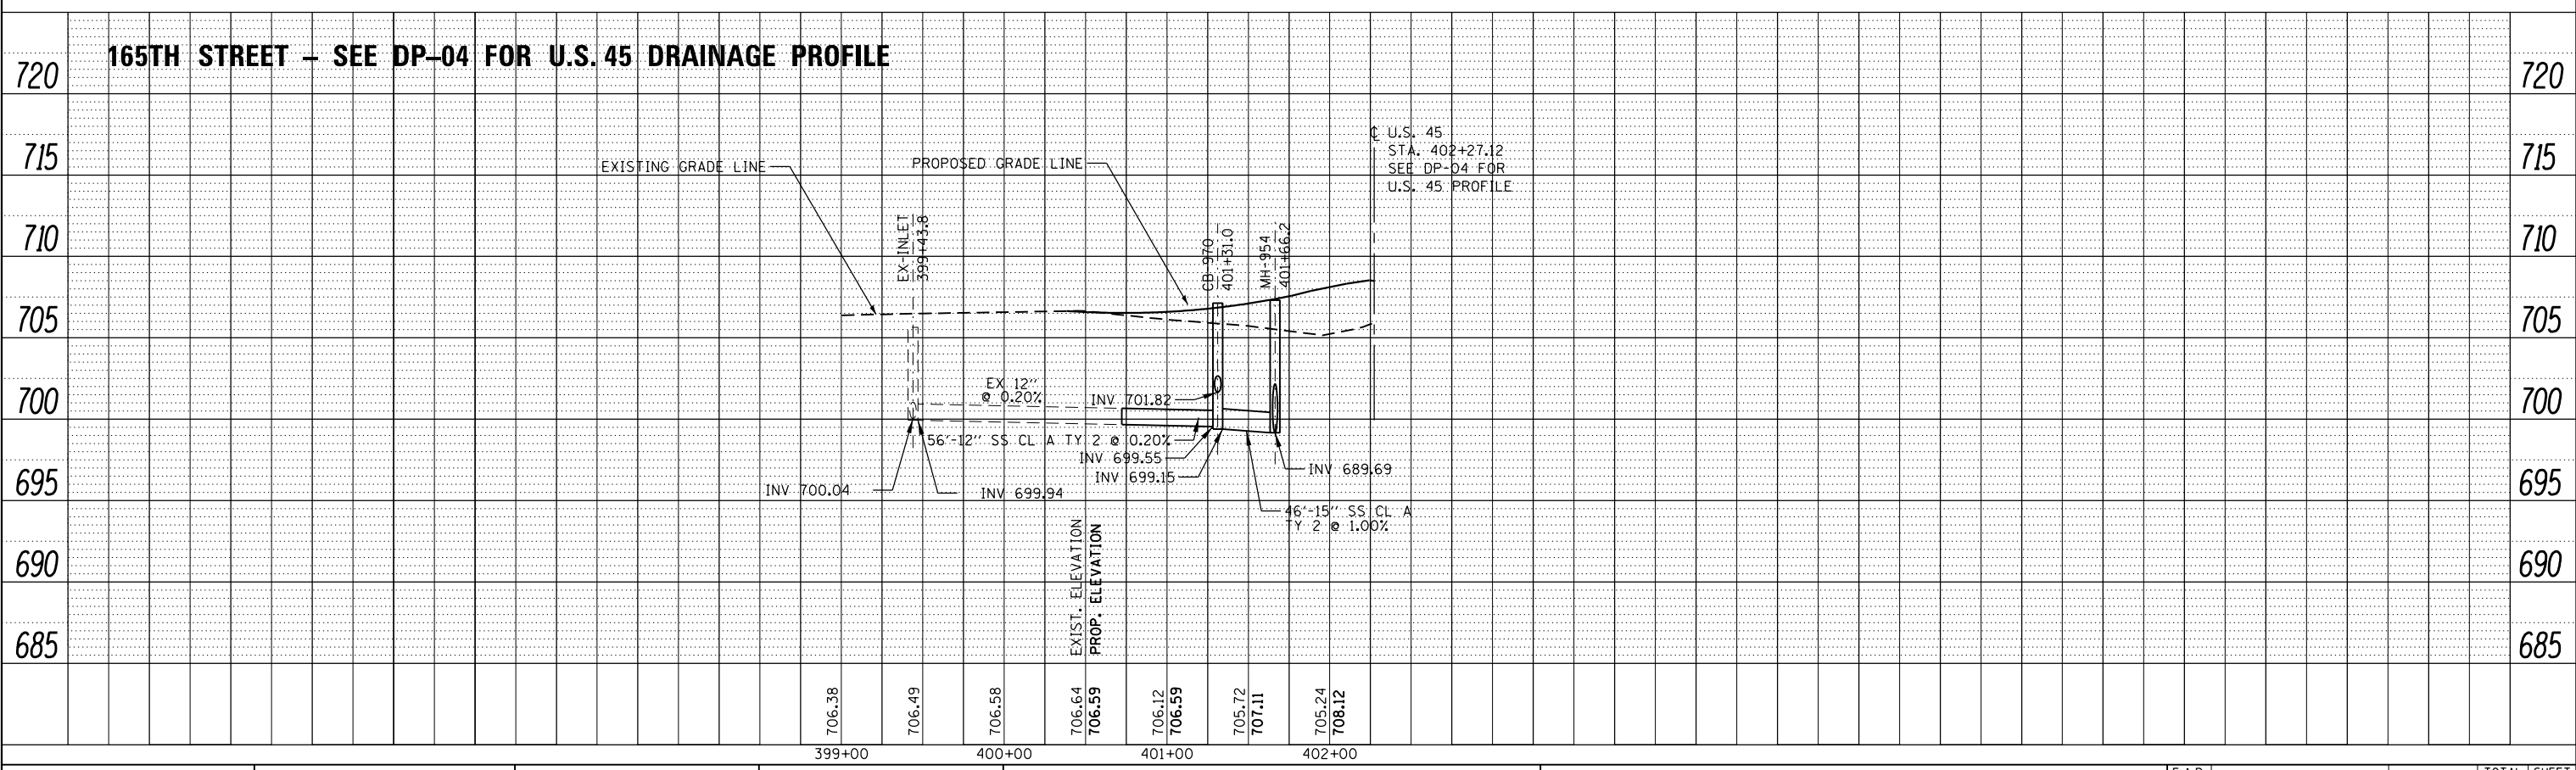

URS
 100 S. WACKER DR.
 SUITE 500
 CHICAGO, IL 60606
 TEL 312/999-4000
 FAX 312/939-4998

FILE NAME = D160F05-KEA-SHT-DRAINPROF10.dgn	USER NAME = Anthony.Plutz	DESIGNED - MGS	REVISED -	STATE OF ILLINOIS DEPARTMENT OF TRANSPORTATION	DRAINAGE PROFILE – 165TH STREET AND 163RD STREET	F.A.P. RTE. 330	SECTION 103R-3	COUNTY COOK	TOTAL SHEETS 932	SHEET NO. 347	
PLOT SCALE = 100.000091' / in.	CHECKED - JRS	REVISED -	SCALE: 1"=50'H; 1"=5'V			SHEET NO. 10 OF 10 SHEETS	STA. TO STA.	DU-80		CONTRACT NO. 60F05	
SHT_DOUBLE PROFILE	PLOT DATE = 3/13/2013	DATE - 03/13/13	REVISED -			ILLINOIS FED. AID PROJECT					