
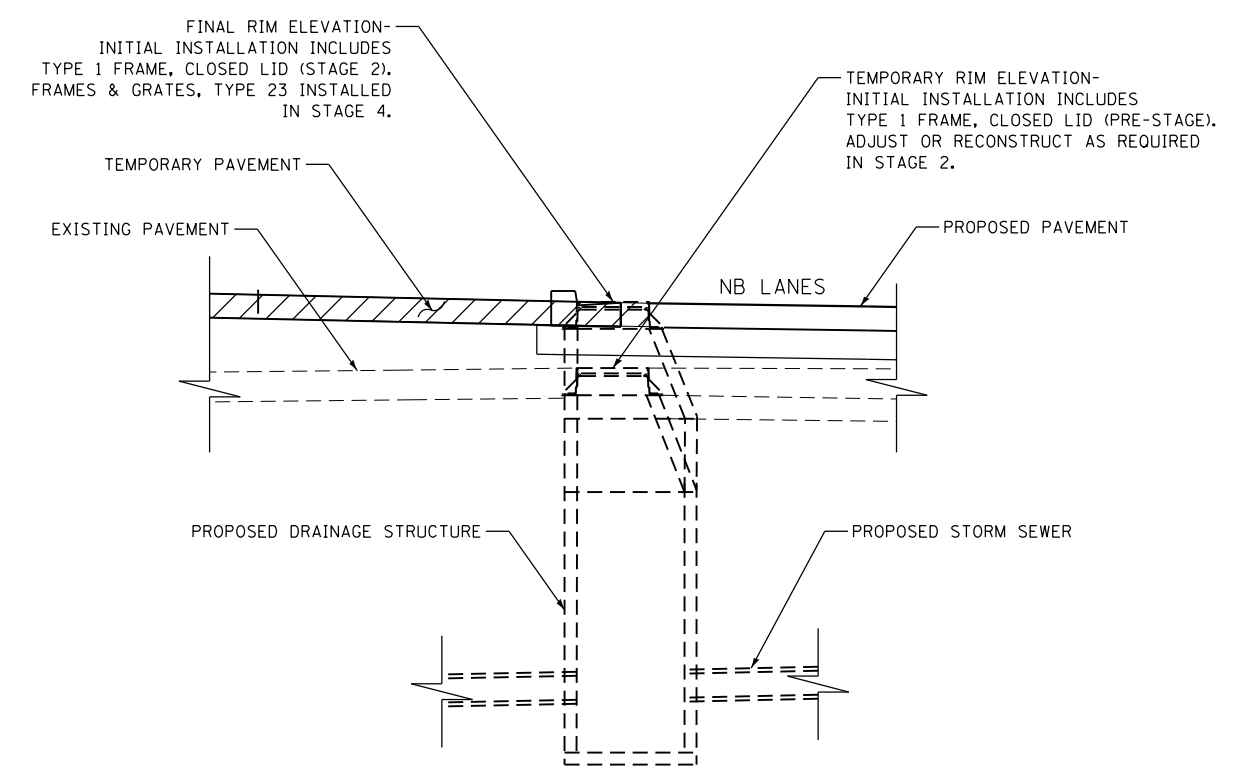


TEMPORARY STORM SEWER CONNECTION DETAILS
NTS

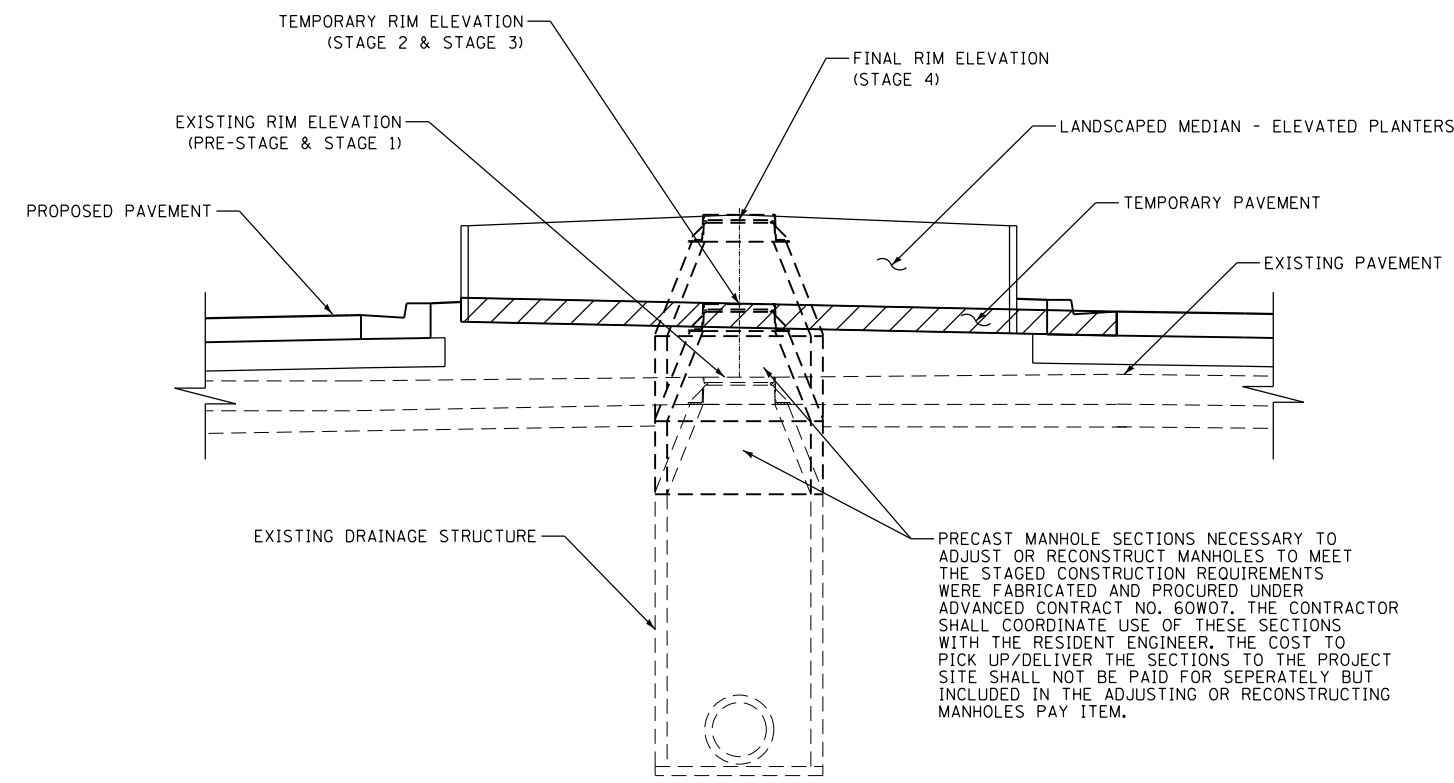

MEDIAN MANHOLE ADJUSTMENT/RECONSTRUCTION DETAIL
NTS

NB EDGE OF MEDIAN DRAINAGE STRUCTURE ADJUSTMENT/RECONSTRUCTION DETAIL
NTS

100 S. WACKER DR.
SUITE 600
CHICAGO, IL 60606
TEL (312) 935-1000
FAX (312) 935-4998

URS

FILE NAME = D160F05-SHT-DRAINDET01.dgn	USER NAME = Frank.Stallone	DESIGNED -	REVISED -
		DRAWN - NFT	REVISED -
	PLOT SCALE = 20.0000' / in.	CHECKED - DLT	REVISED -
SHT.PLAN	PLOT DATE = 3/14/2013	DATE - 03/13/13	REVISED -

**STATE OF ILLINOIS
DEPARTMENT OF TRANSPORTATION**

STORM SEWER DRAINAGE DETAILS

SCALE: NONE SHEET 1 OF 1 SHEETS STA. TO STA.

F.A.P. RTE.	SECTION	COUNTY	TOTAL SHEETS	SHEET NO.
330	103R-3	COOK	932	355
DD-01		CONTRACT NO. 60F05		
ILLINOIS FED. AID PROJECT				